


Draft TCP for Losvar Condominiums

RECEIVED
By Sarah Kress at 12:27 pm, Apr 28, 2020

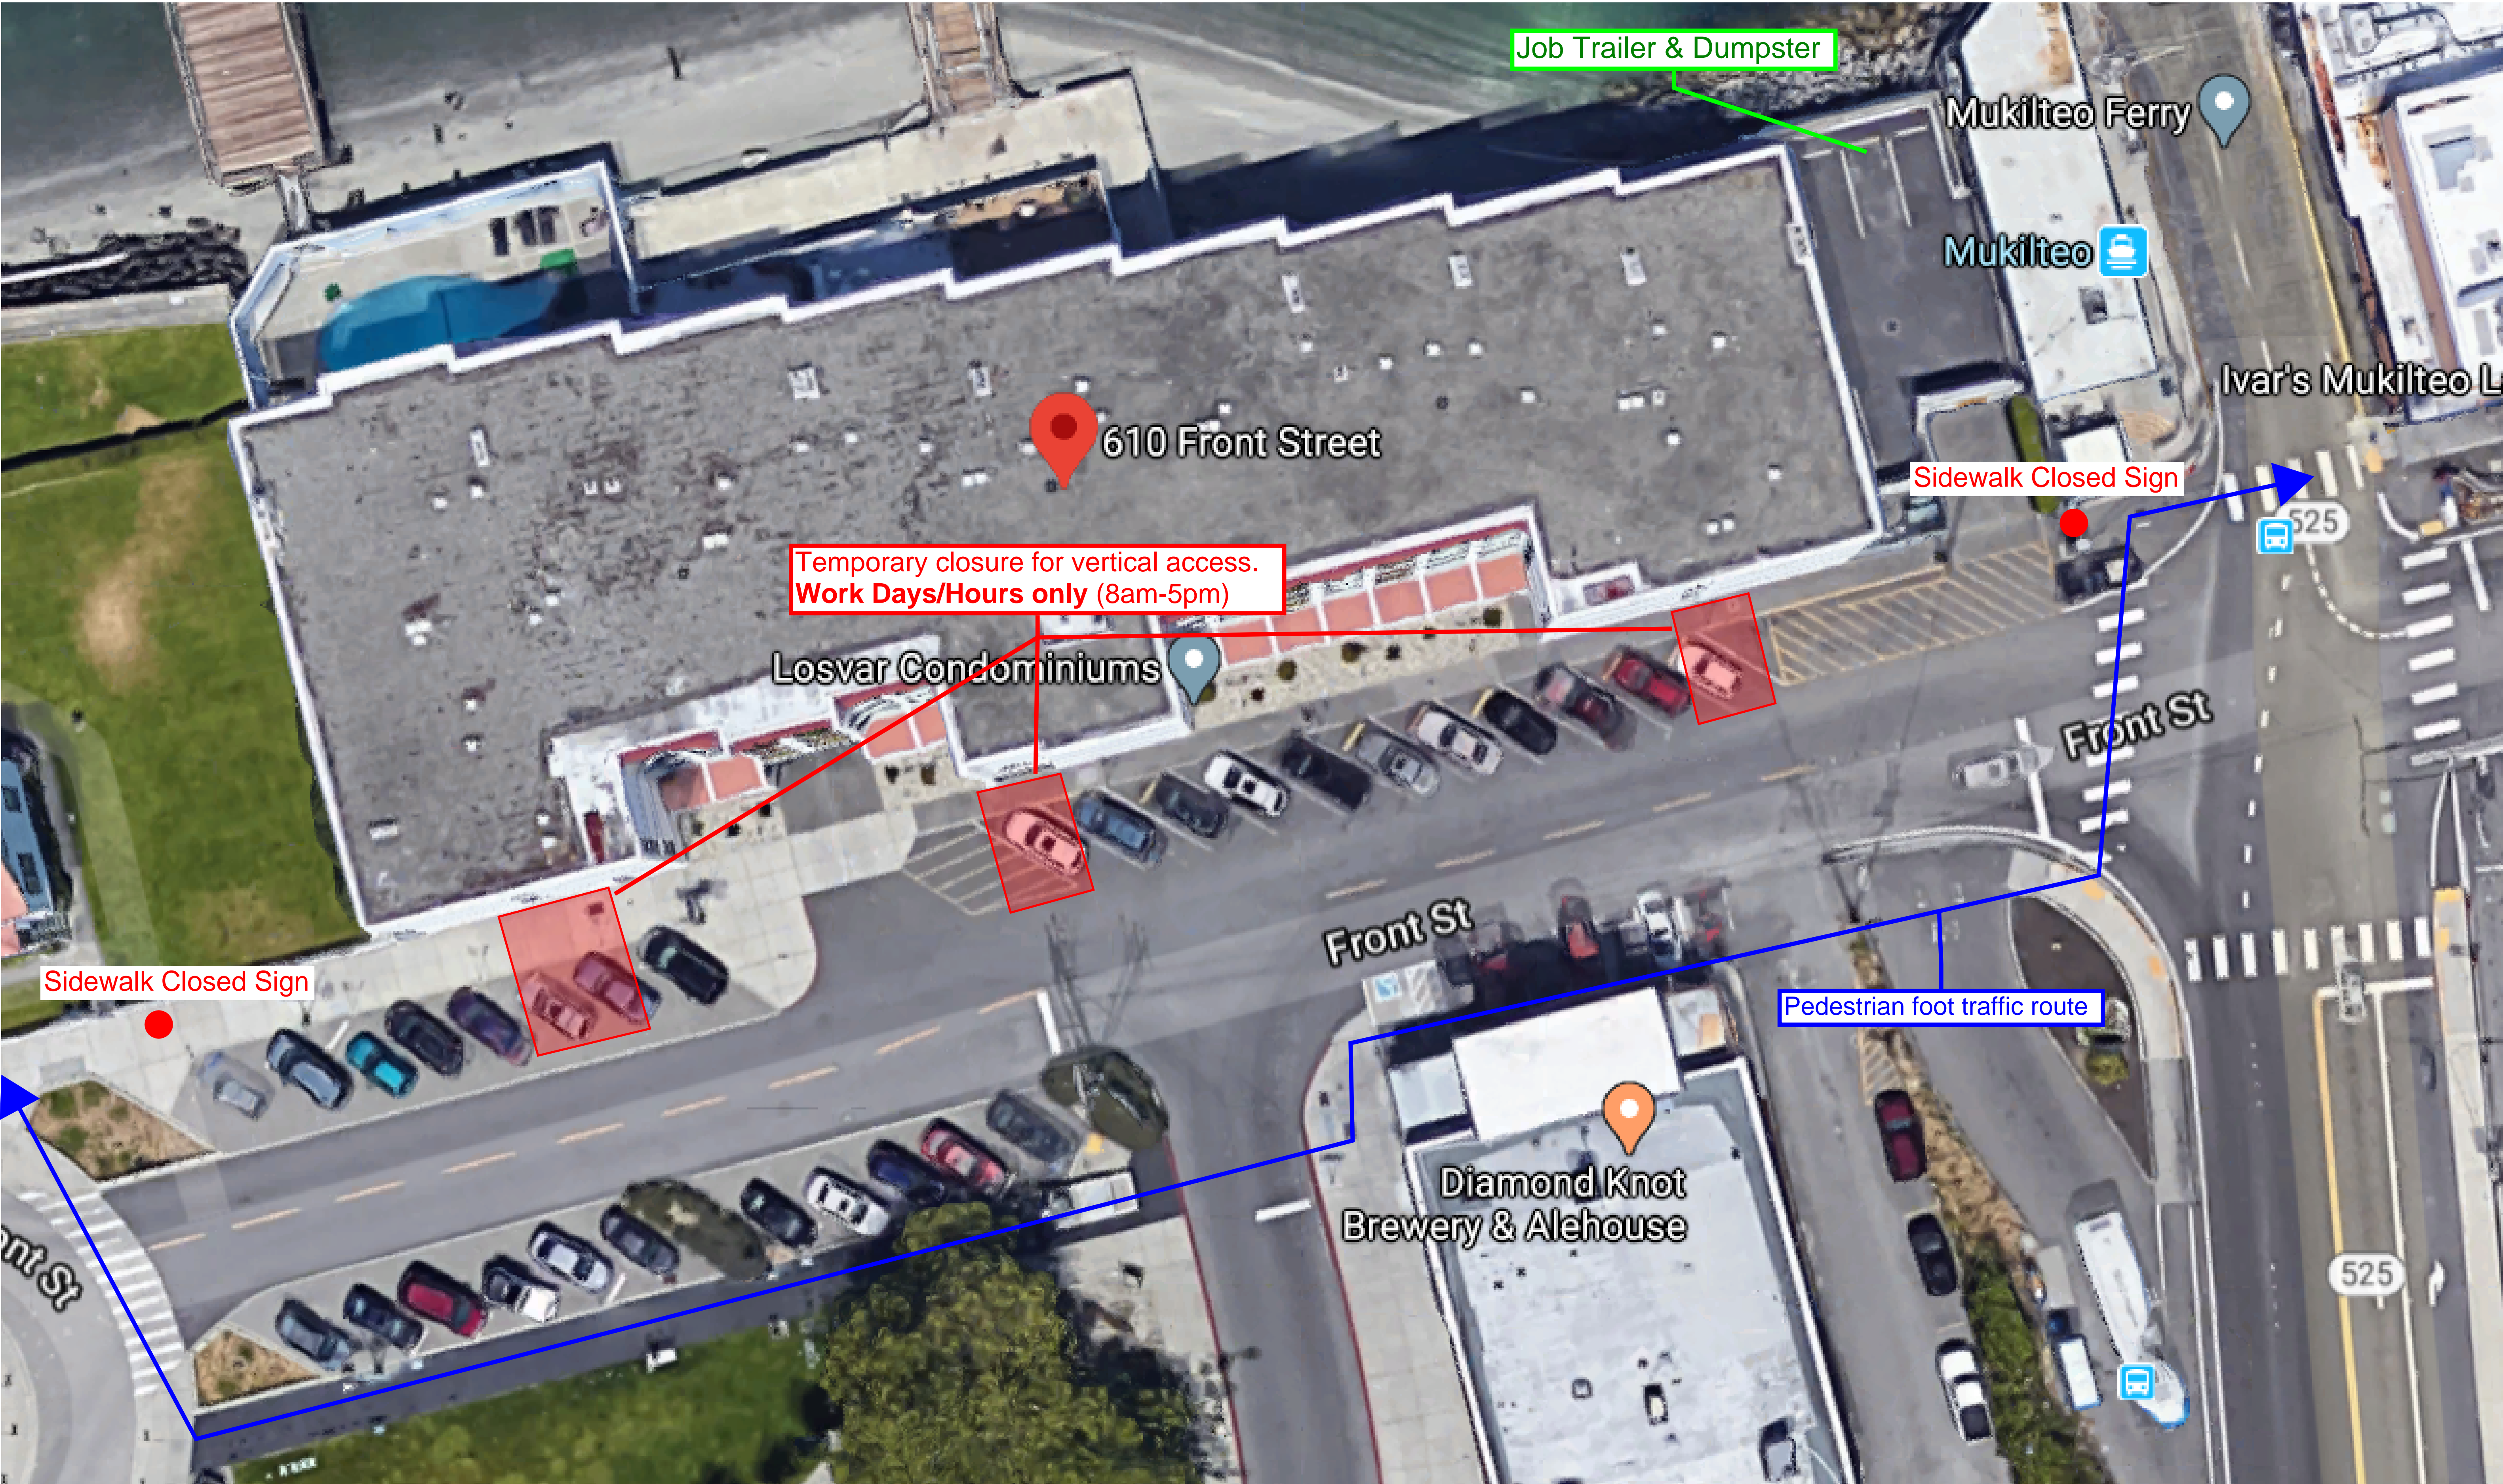

PRELIMINARY

- NOTES:**
- CONTRACTOR IS RESPONSIBLE FOR FIELD VERIFICATION OF SIZING AND QUANTITIES OF ALL COMPONENTS.
 - MOCK UP REVIEW OF ALL EXTERIOR ASSEMBLIES REQUIRED BEFORE INSTALLATION.
 - DRAWINGS ARE DIAGRAMMATIC ONLY AND ARE NOT TO BE USED FOR TAKE OFF QUANTITIES.

Revisions:		
Δ	Date	Description

Project Title:

**LOSVAR
CONDOMINIUM**
610 Front St
Mukilteo, WA 98275


Sheet Title:

**SITE PLAN
(ORIGINAL FOR
REFERENCE ONLY)**

Scale: As Noted

BID SET

Drawn By:	NKC
Checked By:	JMK
Issue Date:	07/16/19
Job #:	0526001
Sheet Number:	A0.2A

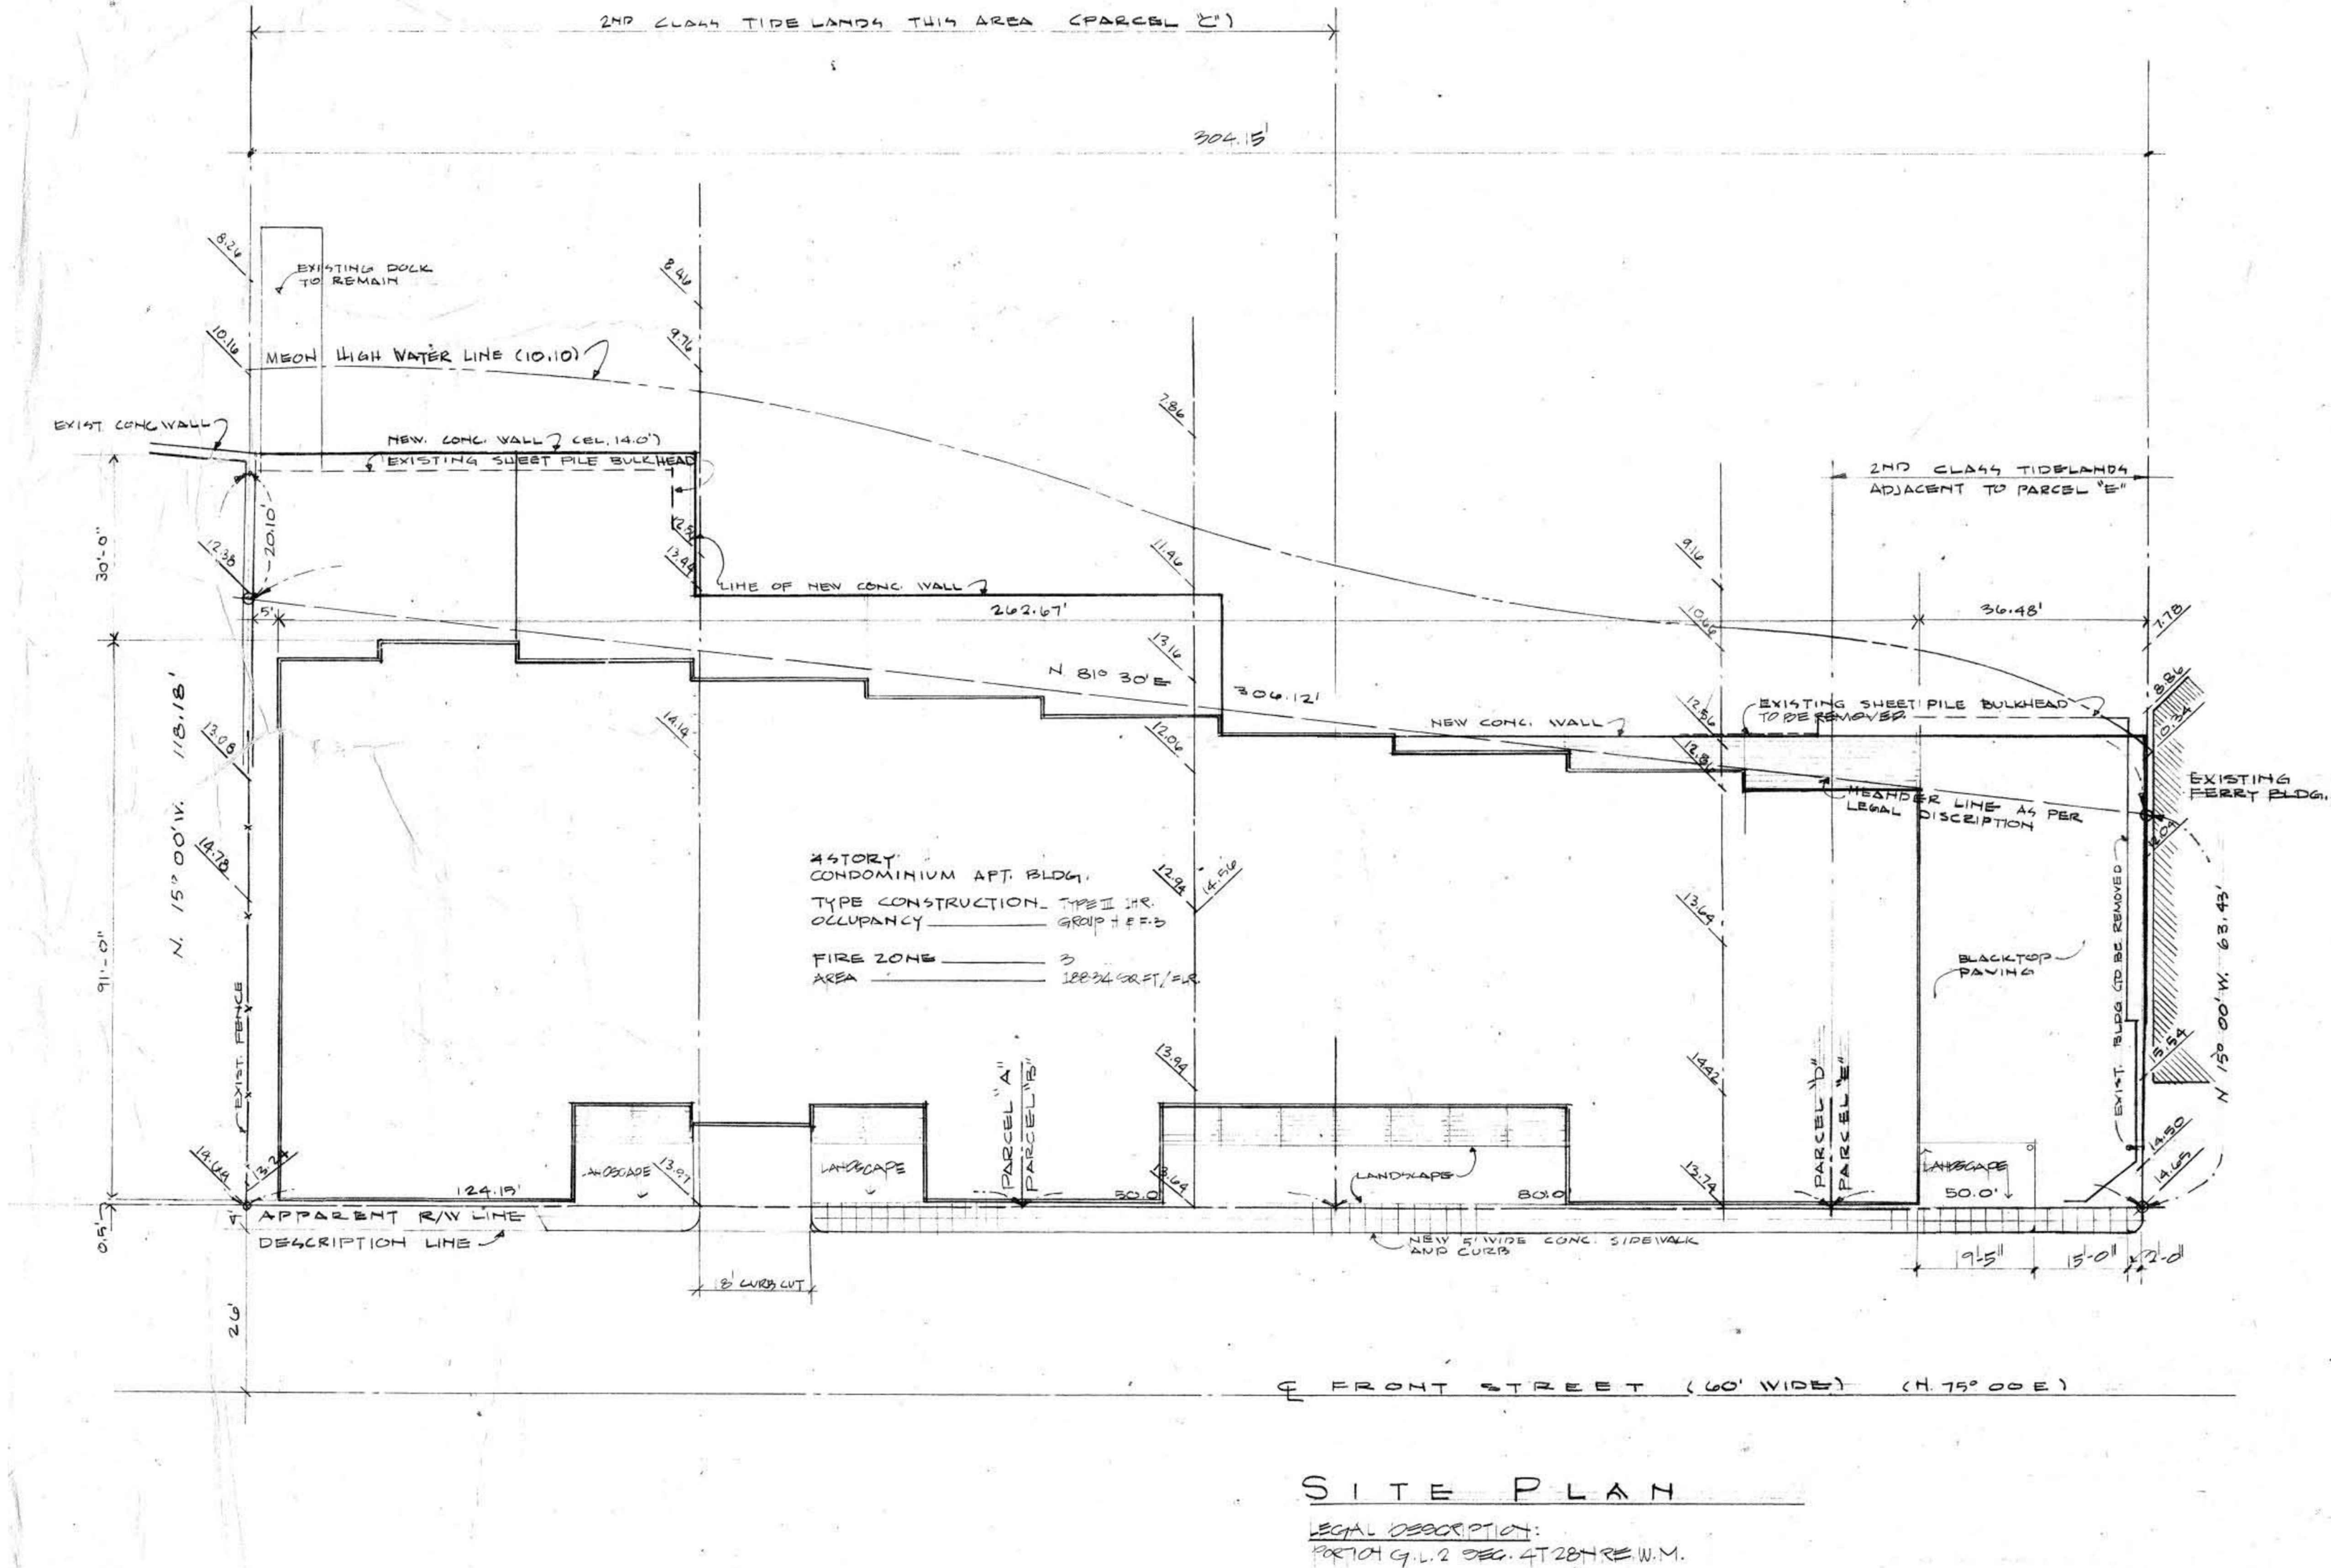

1
A0.2A
SITE PLAN (ORIGINAL FOR REFERENCE ONLY)
SCALE: 1"= 20'-0"

