



3 NORTHWEST ELEVATION
SOUTH BUILDING




4 SOUTHWEST ELEVATION
SOUTH BUILDING




1 SOUTHEAST ELEVATION
SOUTH BUILDING




2 NORTHEAST ELEVATION
SOUTH BUILDING

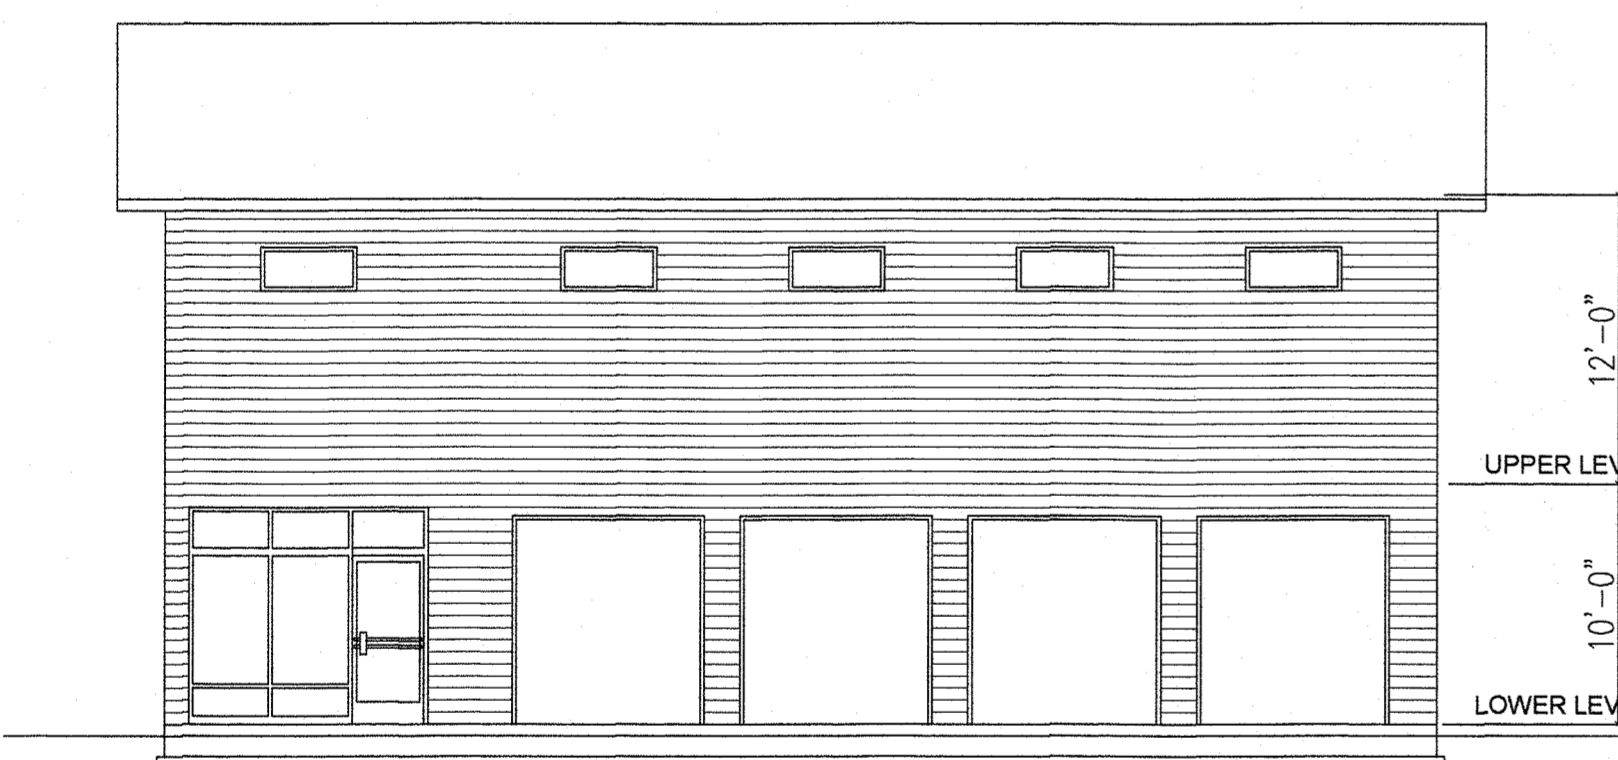


3 SOUTHWEST ELEVATION
NORTH BUILDING

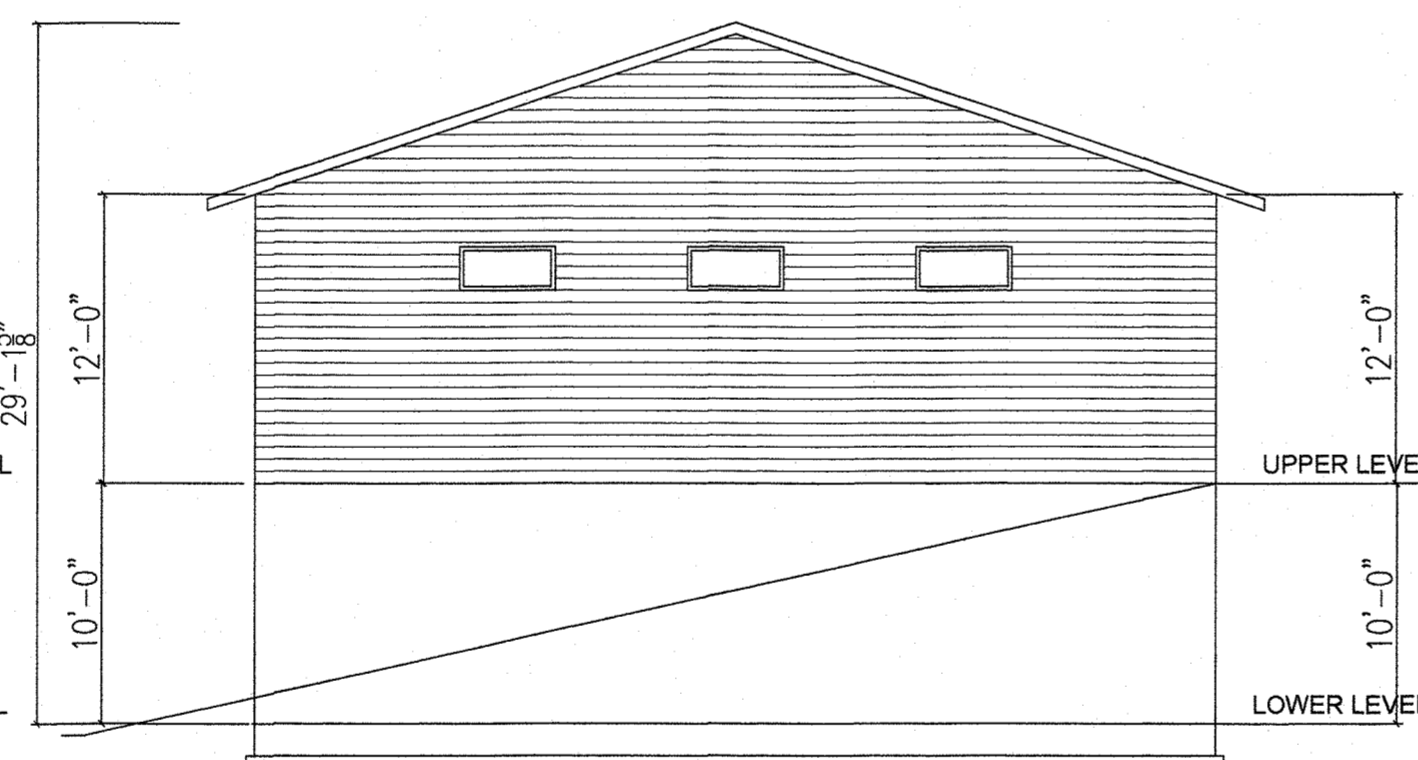

4 SOUTHEAST ELEVATION
NORTH BUILDING

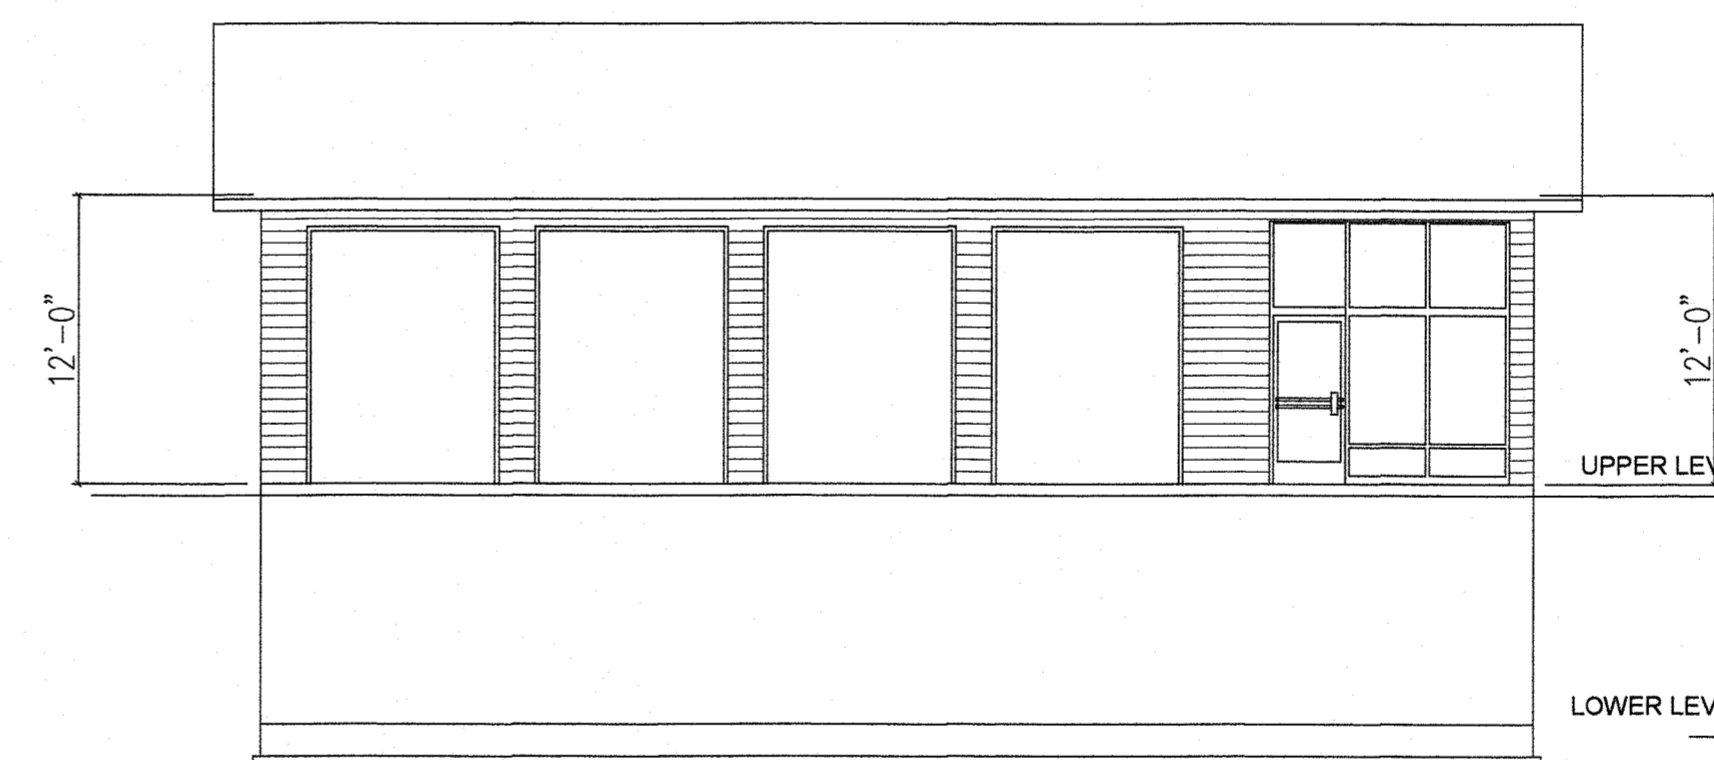

1 NORTHEAST ELEVATION
NORTH BUILDING

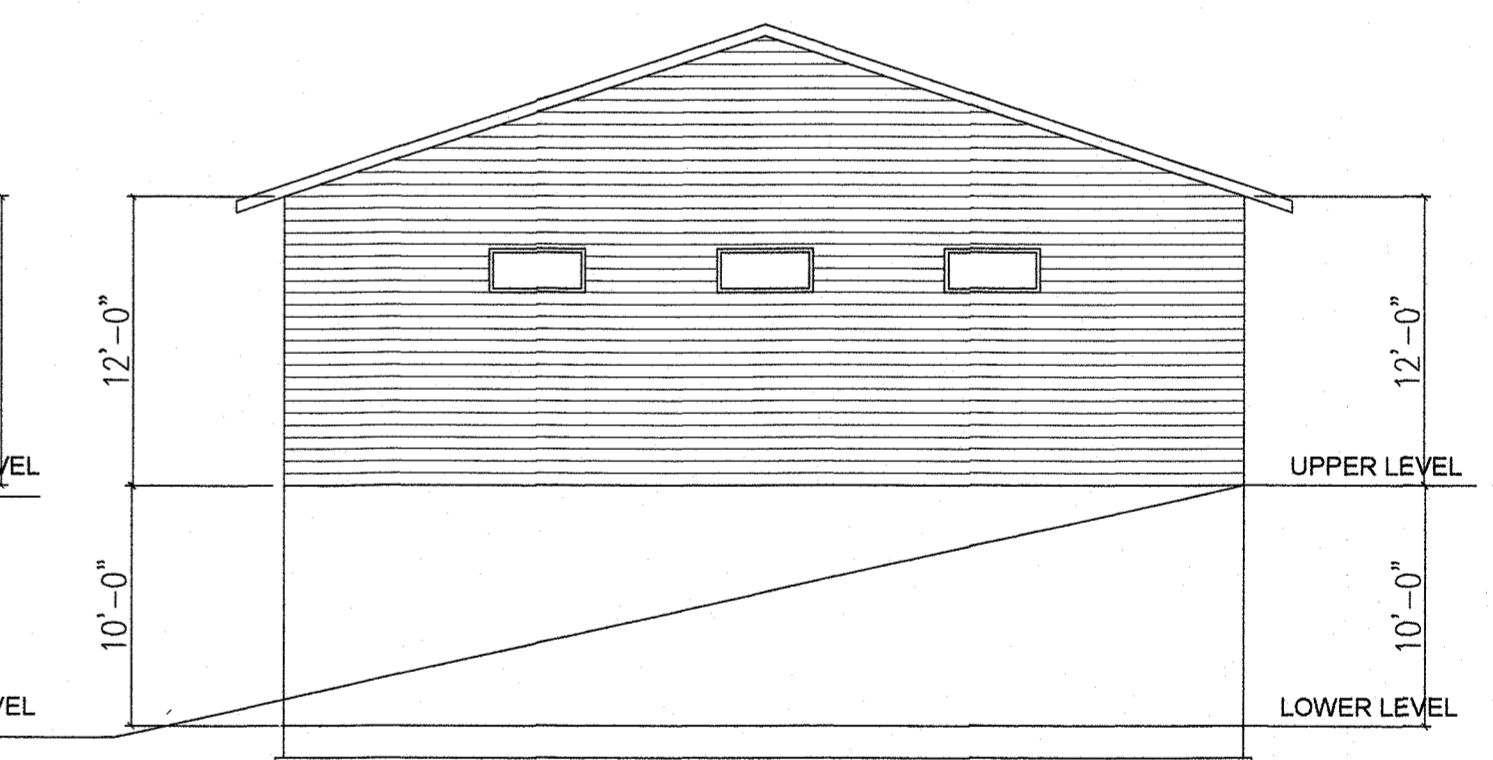

2 SOUTHEAST ELEVATION
NORTH BUILDING

**BUILDING
ELEVATIONS**
SCALE 1/4" = 1'-0"

REVISIONS

STATES LICENSED:

ARIZONA WASHINGTON
NEW MEXICO IDAHO
WYOMING MONTANA
COLORADO CALIFORNIA
NEBRASKA NEVADA
MISSOURI UTAH
INDIANA ILLINOIS

PROJECT

CAR SALES & REPAIR


LOCATION

MUKILTEO, WA

DEVELOPER

BRIAN COLE

CHARLES MORGAN & ASSOCIATES

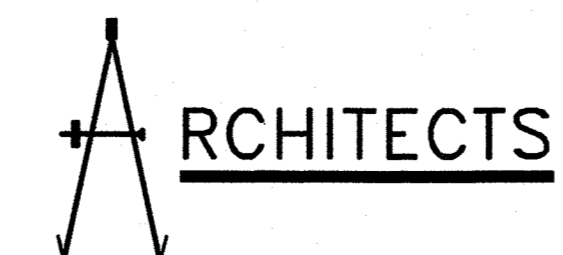

7301 BEVERLY LANE
EVERETT, WA 98203

EMAIL info@cmaarch.com
PHONE 425-353-2888
FAX 425-348-8234

DATE 12 MAR 19

REVISION	DATE

SHEET

P-1