


CONSULTANT:

REGISTRATION STAMPS:

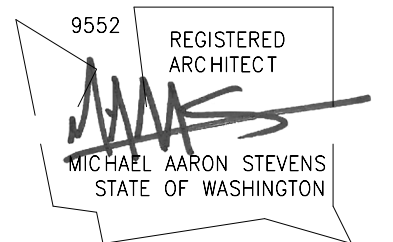

PROJECT IDENTIFICATION:

**Williams Invest -
Third and Park**
FOR
**5J WILLIAMS
FAMILY LLC**
AT
**3RD & PARK AVE
MUKILTEO, WA 98275**

**BUILDING PERMIT
01/30/2023**

This drawing is:
1. Copyright 2023 Dykeman, Inc.
2. The Architect's Instrument of Professional Service.
3. For use on this project only. Obtain Architect's written permission for any other use or reproduction.

PROJECT NUMBER:

2021-042

REVISIONS:

| MARK | DATE | DESCRIPTION |
|------|------------|-----------------|
| | 01/30/2023 | BUILDING PERMIT |
| | | |
| | | |
| | | |
| | | |
| | | |

PROJECT TEAM:

PRINCIPAL IN CHARGE: MAS
PROJECT MANAGER: AM
PROJECT ARCHITECT: WDH
JOB CAPTAIN: SZ

DRAWING TITLE:

SITE PLAN

DRAWING NUMBER:


SD1.0



Received by Email

1/30/2023

SEE CIVIL DRAWINGS FOR FURTHER SITE INFORMATION

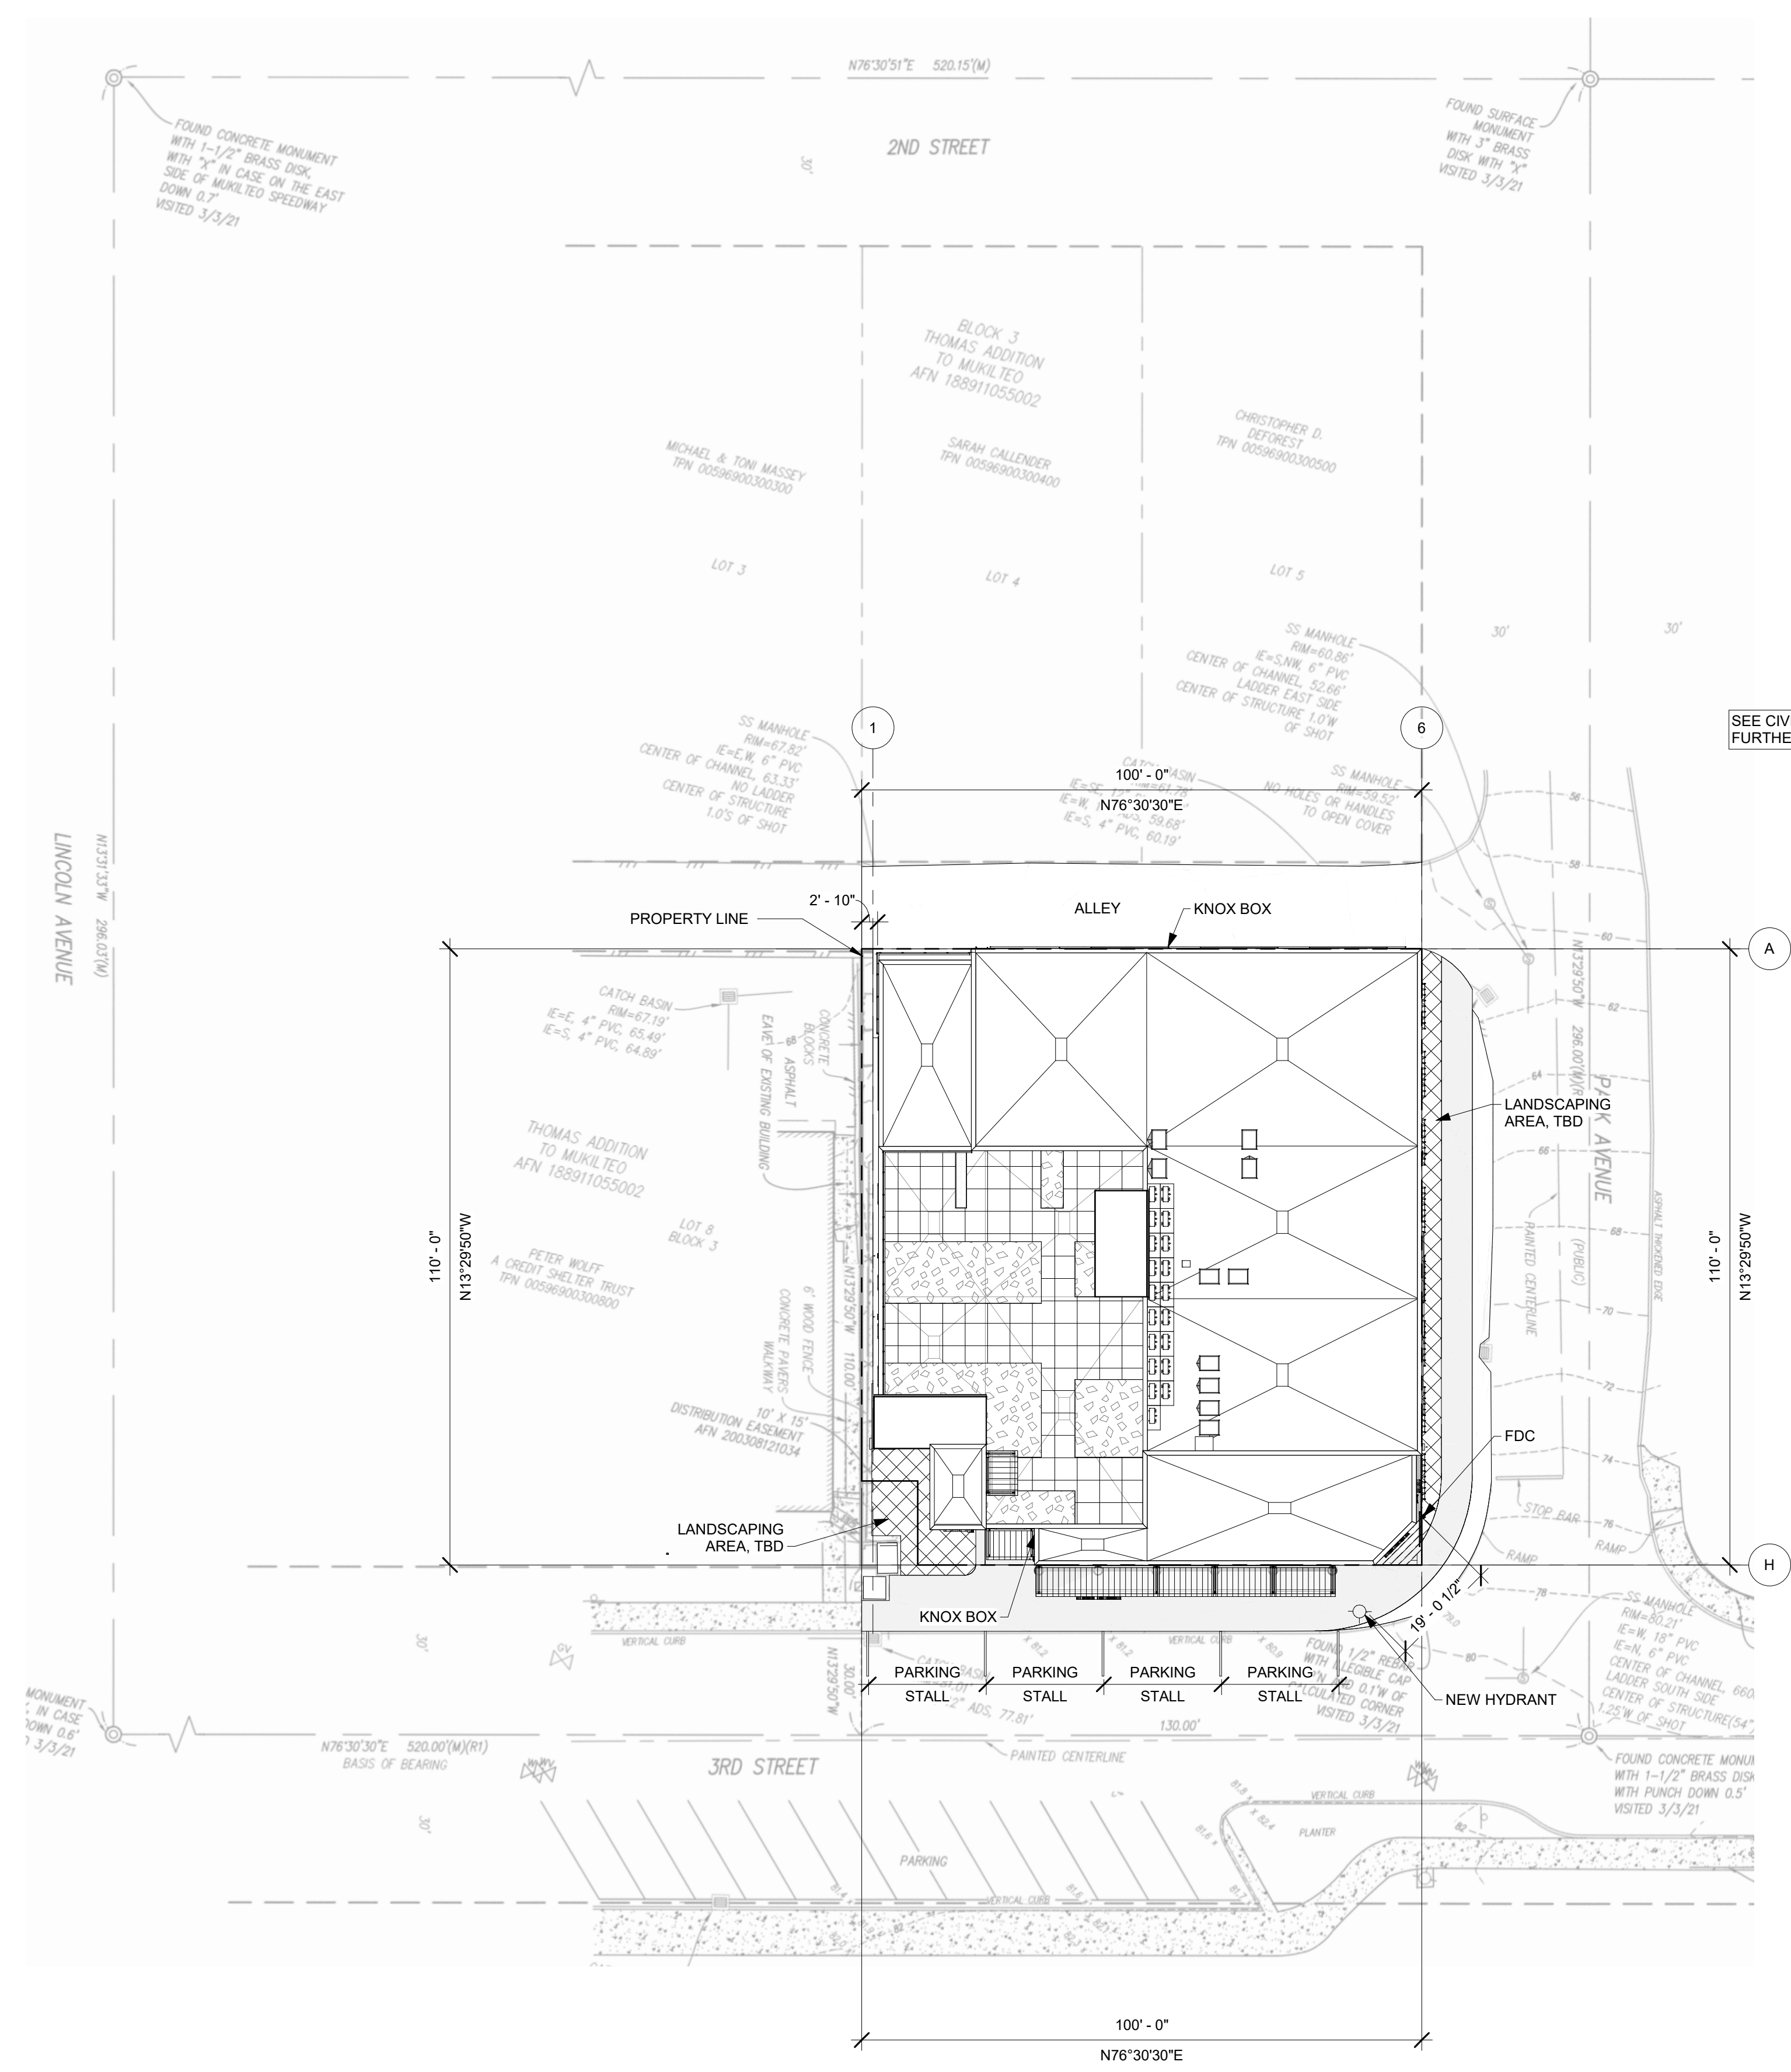

1 Site Plan
1" = 20'-0"

