



**NELSON  
 DEVELOPMENT**


P.O. BOX 1301  
 SEAHURST, WA 98062

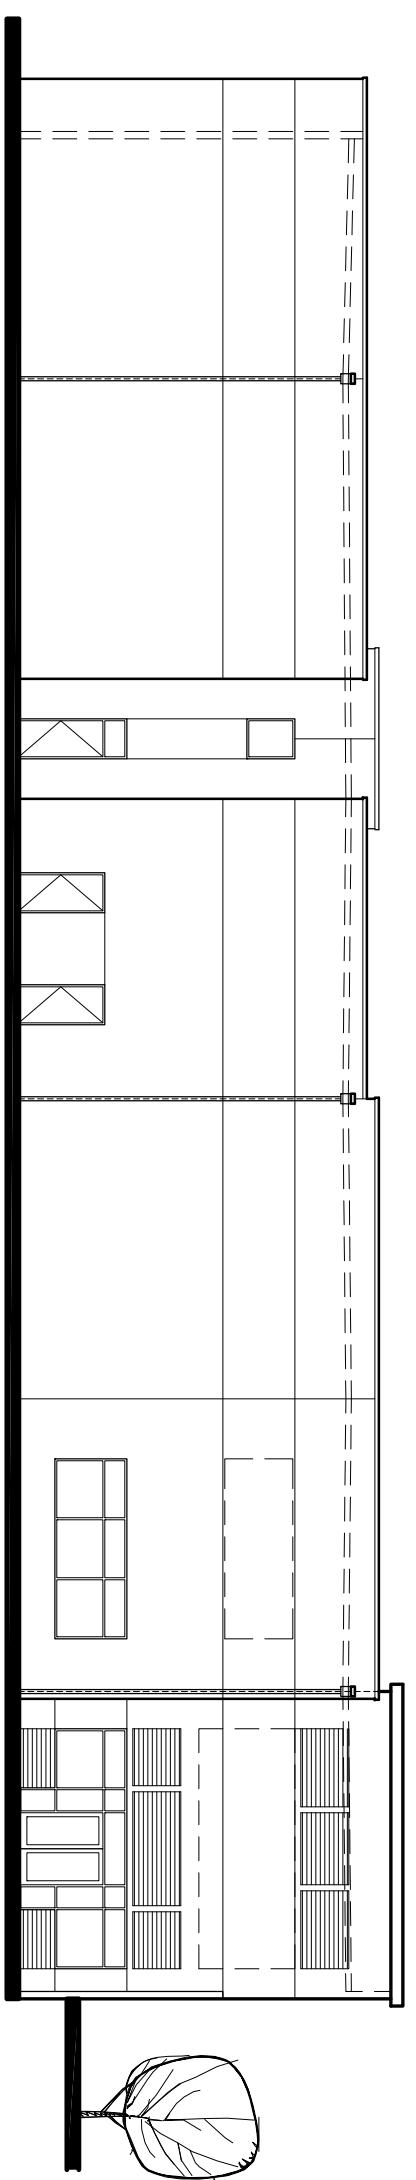


**1** NORTH ELEVATION  
 SCALE: 1/16" = 1'-0"

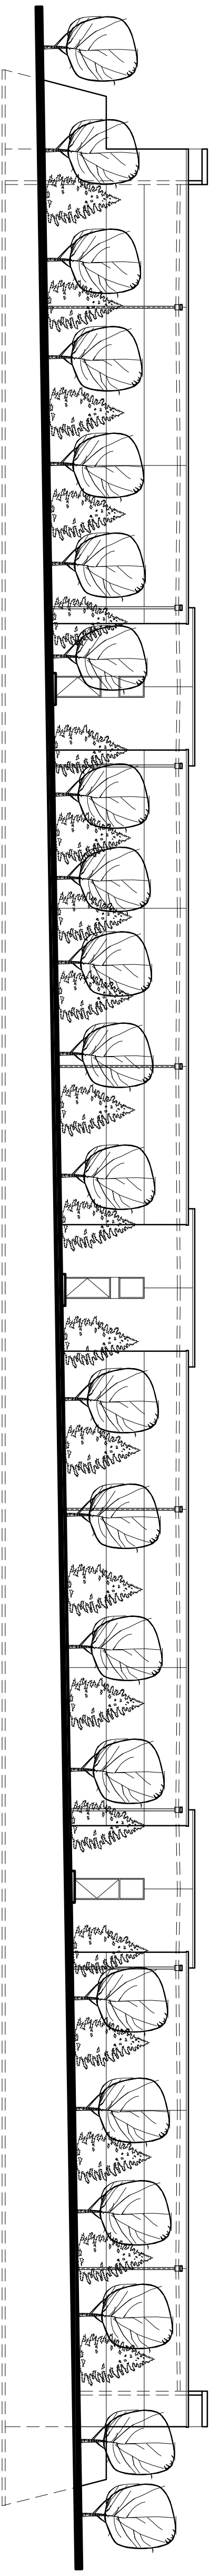

**2** WEST ELEVATION (NEW)  
 SCALE: 1/16" = 1'-0"

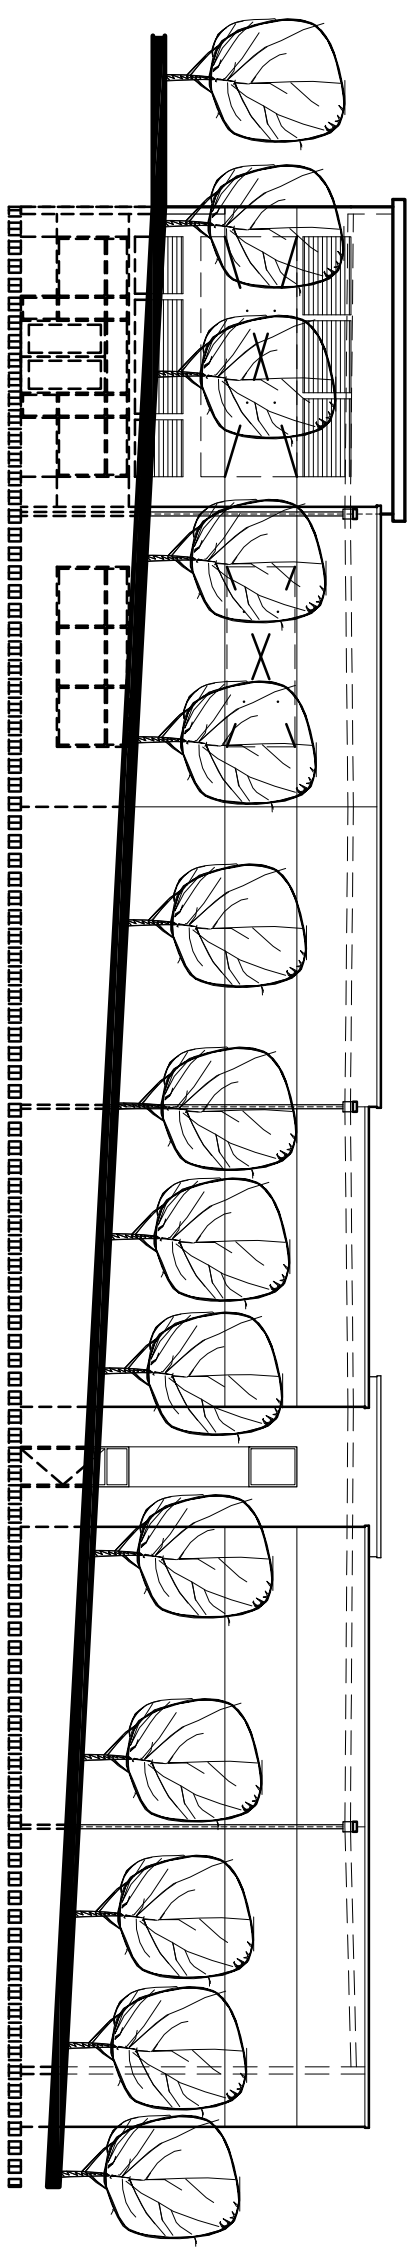

**3** SOUTH ELEVATION  
 SCALE: 1/16" = 1'-0"

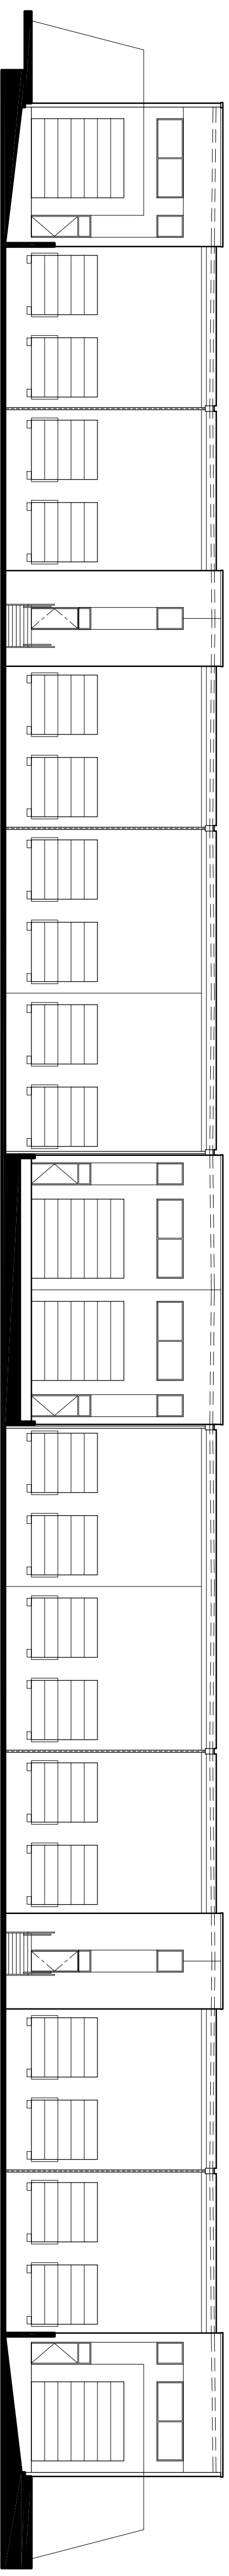

**4** EAST ELEVATION  
 SCALE: 1/16" = 1'-0"

**REVISIONS**

ISSUE NO.	DATE	BY	REVISION
1	10 11 2019	PERMIT SET	

**PROFESSIONAL STAMP**

**PROJECT INFORMATION**

**NELSON 43**  
 4301 78TH STREET SW  
 MUKILTEO, WA

**SHEET INFORMATION**

RELIEF FOR: BUILDING PERMIT  
 TITLE: EXTERIOR ELEVATIONS  
 NEIGHBORHOOD REVIEW - DRB  
 DESIGNED BY: DRAWN BY:  
 REVIEWED BY: APPROVED BY:  
 DATE: 11 11 19  
 SHEET NO.:  
 PROJECT NO.: 201613.03.003  
**A4.1.D**