Douglas Fir

Drilled-in concrete anchor

DICA

ELEV

FLASH

Flashing

vendor

Fireplace

Footing

contractor

Face of wall

Floor Register

Galvanized

Glue laminated

Girder Truss

Hose bib

Hollow core

Horizontal Height

Hardwood

Inches

Joist

Joint

Kiln dried

Lineal feet

Left hand

Louver

Maximum

Metal Minimum

North

Nominal

On center

Miscellaneous

Not in contract

Not to scale

Opposite hand

Oriented strand board

Laminated veneer lumber

Medium density fiberboard

Medium density overlay board

Incandescent

Insulated Interior

INCAN

INSUL

NTS

OPP HAND

Glue laminated beam

Gypsum wall board

Furnished by owner; installed by

Furnished by owner; installed by

Parallel strand lumber Pressure treated Riser Reference Building Right hand BLKG Blocking Beam Rough opening Structural steel designations CPT Carpet Girder Truss Closet Ceiling Plate Caulking Tube steel CLR CMU Concrete Masonry Unit SCHED Schedule COL Solid cored COMP Composition SECT Section CONC Concrete Square feet Construction SHT SHTG Sheathing CTR SIM Similar CTRSK Countersink SM Sheet metal SMS SPEC Cubic yard Sheet metal screws Specification Sauare S&R Shelf and rod Dead bolt STL Steel Double STOR Storage Demolish STRUC Structural

PBD PERF

PERIM

P. CL

P-LAM

PLWD

PREFAB

SV

Particle board

Perforated

Perimeter

Pull chain

Plywood

Pantry Closet

Prefabricated

Sheet vinyl

Similar

Plastic laminate

SIM Dimension S4S Surface 4 sides Door/Drain Tread Drain Tile Towel bar Drawing Trash compactor Telephone Tongue & groove Top of concrete Each Top of plate Expansion bolt TOW Top of wall Electric(al) TPH Toilet paper holder Elevation TYP Typical Et Cetera UBC Uniform Building Code Each way UNFIN Unfinished Existing U.N.O. Unless noted otherwise Exterior Vapor Barrier Finish floor VCT Vinyl composition tile Floor drain VERT Vertical Foundation Vertical grain Furnished and installed by With Furnished and installed by owner Without Wood

GENERAL NOTES

- 1. Contractor shall verify all existing conditions, grades, and dimensions shown before commencing work.
- 2. Dimension from rough opening jamb to adjacent, perpendicular stud walls shall be 3–1/2" minimum unless noted otherwise.
- 3. All new interior walls are 2x4 studs unless noted otherwise.
- 4. Provide rigid or flexible flashing as appropriate at all wall and roof openings to ensure positive drainage away from structure of wind driven rain water and site drainage water. Head flash and pan flash all window and door openings
- 5. All plumbing, HVAC, and electrical openings and penetrations shall be carefully located and arranged. Review with Architect before placement and cutting.
- 6. Exterior walls and walls separating conditioned and unconditioned spaces shall have Class II vapor retarder on the warm side.
- 7. Electrical and mechanical drawings to be bidder designed and under separate permit.

BUILDING CODE NOTES

- 2018 INTERNATIONAL BUILDING CODE (IBC), STANDARDS AND AMENDMENTS - WAC 51-50
- 2018 INTERNATIONAL MECHANICAL CODE (IMC), STANDARDS AND AMENDMENTS - WAC 51-52 2018 INTERNATIONAL FUEL GAS CODE (IGC & NFGC)
- STANDARDS AND AMENDMENTS WC 51-52 2018 INTERNATIONAL FIRE CODE (IFC), WAC 51-54 2018 UNIFORM PLUMBING CODE (UPC), STANDARDS AND AMENDMENTS - WC 51-56

2018 WASHINGTON STATE ENERGY CODE, WAC 51-11

TYPE OF CONSTRUCTION: V-B WITH SPRINKLERS

OCCUPANCY:

E - EDUCATION (CLASSROOMS) A-3 - ASSEMBLY (GYMNASIUM WITHOUT SPECTATOR SEATS)

REQUIRED SEPARATION:

NON-SEPARATED

OCCUPANT LOAD:

SEE SHEET A2.0 EGRESS PLANS

GRAPHIC SYMBOLS

GLUE LAMINATED SECTION

RIGID INSULATION / PANEL

BATT INSULATION

Waterproof(ing)

SYMBOLS USED AS ABBREVIATIONS:

Angle

Penny

Plate

Delta


+/- Plus or minus

Per

Center Line

Round/diamete

Square feet

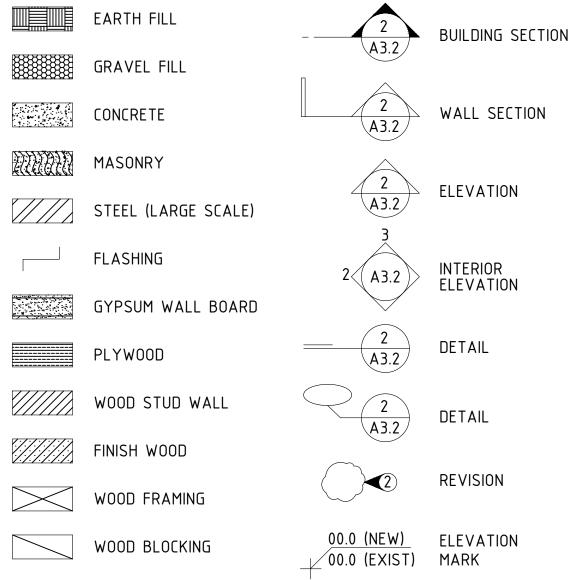

ENERGY NOTES

- 1. Code: 2018 Washington State Energy Code
- 2. Climate Zone: 4C
- 3. Method of energy compliance: Prescriptive per 2018 WSEC Table C402.1.3 Opaque Thermal Envelope Insulation Component Minimum Requirements, R-Value Method.
- a. Roof insulation entirely above deck: R-38 continuous
- b. Walls above grade: R-21 intermediate framing
- c. Unheated slab-on-grade: R-10 perimeter insulation for 24" below 4. All fenestration to comply with 2018 WSEC Table C402.4 Building Envelope Fenestration Maximum U-factor and SHGC Requirements a. Vertical fenestration, metal framing, fixed: U-0.38

υ	Shuc:						
	Orientation	SEW	N				
	PF < 0.2	0.38	0.51				
	0.2 < PF < 0.5	0.46	0.56				
	PF < 0.5	0.61	0.61				

- 5. Identification marks shall be applied to all insulation materials and insulation installed such that the mark is readily observable during
- 6. Fenestration products shall be labeled with rated U-factor, SHGC, VT and leakage rating. Values are per NFRC 100.
- 7. Where two or more layers of rigid insulation will be used, edge joints between layers shall be staggered.
- 8. Skylight curbs shall be installed to the level of roofs with the insulation entirely above deck, or R-5, whichever is less. Exception: Unit skylight curbs included as a component of skylight listed and labeled in accordance with NFRC 100 shall not be required to be insulated.
- 9. Structural curbs installed to support rooftop HVAC equipment are allowed to interrupt the above-roof insulation. The area under the HVAC equipment inside of the equipment curb shall be insulated to a minimum of R-13 in all locations where there are not roof openings for ductwork. The annular space between the roof opening and the ductwork shall be sealed to maintain the building air barrier. The plan-view area of the HVAC equipment curb shall be excluded from the prescriptive roof insulation requirements or the area-weighted component performance calculations.
- 10. All recessed lighting fixtures shall be IC rated and have an air leakage rating not greater than 2 cfm per ASTM E283 test.
- 11. Air barrier test method shall be in compliance with ASTM E779 or approved equivalent
- 12. Submit air barrier test report to jurisdiction once test is completed. If test results exceed 0.40 cfm/sq.ft. at 0.30 inch wg, then visually inspect air barrier and seal noted sources of leakage. Submit a follow-up report to jurisdiction noting corrective measures taken. Include air barrier test report in compliance documentation provided to building owner.
- 13. Project closeout documentation is required, including applicable WSEC envelope compliance forms and calculations and NFRC rating certificates.

PLUMBING FIXTURE CALCS.

FOR PROPOSED ADDITION ONLY:

1 SERVICE SINK

1 SERVICE SINK

EDUCATION OCCUPANT LOAD = 134 (67 MALES & 67 FEMALES) PLUMBING FIXTURES REQUIRED

MALE: 1 WC PER 50 = 2 WC (OR 1 WC & 1 URINAL) & 1 LAV PER 50 = 2 LAV

FEMALE: 1 WC PER 50 = 2 WC & 1 LAV PER 50 = 2 LAV 1 DRINKING FOUNTAIN

INDOOR SPORTS FACILITY = 86 (43 MALES & 43 FEMALES) PLUMBING FIXTURES REQUIRED

MALE: 1 WC PER 75 = 1 WC &1 LAV PER 200 = 1 LAV FEMALE: 1 WC PER 40 = 2 WC & 1 LAV PER 150 = 1 LAV 1 DRINKING FOUNTAIN

PLUMBING FIXTURES PROVIDED:

2 WC, 1 URINAL, 3 LAV, 1 SHOWER FEMALE: 3 WC, 3 LAV, 1 SHOWER 2 DRINKING FOUNTAINS (1 ADA) 1 SERVICE SINK

PROJECT SITE

VICINITY MAP

OWNER

SLAVIC BAPTIST CHURCH OF EVERETT

CONTACT: ANDREY GIDENKO

GEENCITY DEVELOPMENT, LLC

PHONE: 425.737.6312

EMAIL: andrey@greencitydev.us

PROJECT ADDRESS

4711 116TH ST SW, MUKILTEO, WA 98272

PROJECT DESCRIPTION

NEW 2-STORY CONSTRUCTION ADDITION TO EXISTING ONE-STORY BUILDING. THE ADDITION WILL INCLUDE AN INDOOR VOLLEYBALL COURT AND FIVE CLASSROOMS.

SITE AREA: 130,694 SF

EXISTING BUILDING: 24,743 SF (SPRINKLERED)

PROPOSED ADDITION:

6,655 SF FIRST FLOOR: SECOND FLOOR: 2,366 SF TOTAL 9,021 SF GFA

PARCEL NUMBER

00788400000500

LEGAL DESCRIPTION

LOTS 5 AND 6, HARBOUR POINT BUSINESS CENTER - NORTH CAMPUS, ACCORDING TO THE PLAT THEREOF RECORDED IN VOLUMES 51 OF PLATS, PAGE(S) 73-81, INCLUSIVE, RECORDS OF SNOHOMISH COUNTY, WASHINGTON.

SITUATE IN THE CITY OF MUKILTEO, COUNTY OF SNOHOMISH STATE OF WASHINGTON.

ZONING CODE NOTES

JURISDICTION: CITY OF MUKILTEO

ZONING: IP - INDUSTRIAL PARK

PARKING CALCULATIONS: SEE SHEET A 1.0 SITE PLAN FOR PARKING CALCULATIONS.

17.20.020 STRUCTURE BULK MATRIX:

FRONT SETBACK: 30 FT

INTERIOR SETBACK:

MAX. BLDG. HEIGHT:

PER IBC, EXCEPT 25 FT. NEXT TO

RESIDENTIAL ZONES

MAX. LOT COVERAGE: 50%

ROADWAY SETBACKS: N/A

PROPOSED DESIGN:

82'-10 1/2" FRONT SETBACK:

SIDE SETBACK: 69'-8 1/2" (WEST SIDE)

REAR SETBACK: 75'-1"

30'-6" ABOVE MEAN GRADE LEVEL. **BUILDING HEIGHT:** (SEE SHEET A1.1 MEAN GRADE LEVEL

CALCULATIONS)

65 FT. ABOVE MEAN GRADE LEVEL

BLDG FOOTPRINT: 6,816 SF + 24,743 SF = 31,559 SF

LOT COVERAGE:

BUILDING FOOTPRINT W/ ADDIITON = 31,559 SF EXISTING SHEDS $= 460 \, \text{SF}$ TOTAL 32,019 SF

LOT COVERAGE = 32,019 / 130,694 = 0.245 = 24.5%



Received by Email 06/01/2022



△ | REVISION

KIRKLAND, WA 98033 **CONTACT: ROSS BAHARMAST** TEL: 425.822.3009 E-MAIL: rbe1992@gmail.com

STRUCTURAL

RB ENGINEERS, INC.

1312 2ND STREET

DRAWING INDEX:

SITE PLAN

EGRESS PLANS

A2.31A PARTIAL 1ST FLOOR RCP

A2.32 PARTIAL 2ND FLOOR RCP

A2.32A PARTIAL 2ND FLOOR RCP

ELEVATIONS

ELEVATIONS

WALL SECTION

WALL SECTION

WALL SECTION

ADA DETAILS

SCHEDULES

DETAILS

DETAILS

DETAILS

ARCHITECT

10002 17th AVE. N.E.

TEL: 206.819.1279

CIVIL

LAWRENCE HOUSTON, ARCH.

SEATTLE, WASHINGTON 98125

CONTACT: LAWRENCE HOUSTON

EMAIL: lawrencehouston@comcast.net

SECTION

A1.0

A1.2

A3.1

A4.0

A5.1

A5.2

A6.0

A6.2

A7.0

A8.1

A8.2

A9.2

A9.6

COVER SHEET, PROJECT INFORMATION

MEAN GRADE LEVEL CALCULATIONS

FIRST FLOOR PLAN - OVERALL

FIRST FLOOR PLAN - ENLARGED

ENLARGED RESTROOM PLAN

ENVELOPE COMPLIANCE

ENERGY WORKSHEETS

ENERGY WORKSHEETS

ENERGY WORKSHEETS

LIGHTING COMPLIANCE

LIGHTING ENERGY WORKSHEETS

LIGHTING ENERGY WORKSHEETS

LIGHTING ENERGY WORKSHEETS

ENLARGED STAIR PLAN & SECTIONS

ROOF PLAN - OVERALL

PARTIAL 1ST FLOOR RCP

SECOND FLOOR PLAN - OVERALL

SECOND FLOOR PLAN & ROOF PLAN - ENLARGED

LANDSCAPE

RUSSELL LAMBERT LANDSCAPE ARCHITECTURE 7724 2ND AVE NE SEATTLE, WA 98115

CONTACT: MARY ELLEN RUSSELL TEL: 206.898.6312 E-MAIL: maryellen@russell-lambert.com


COVER SHEET

△ REVISION






SITE PLAN

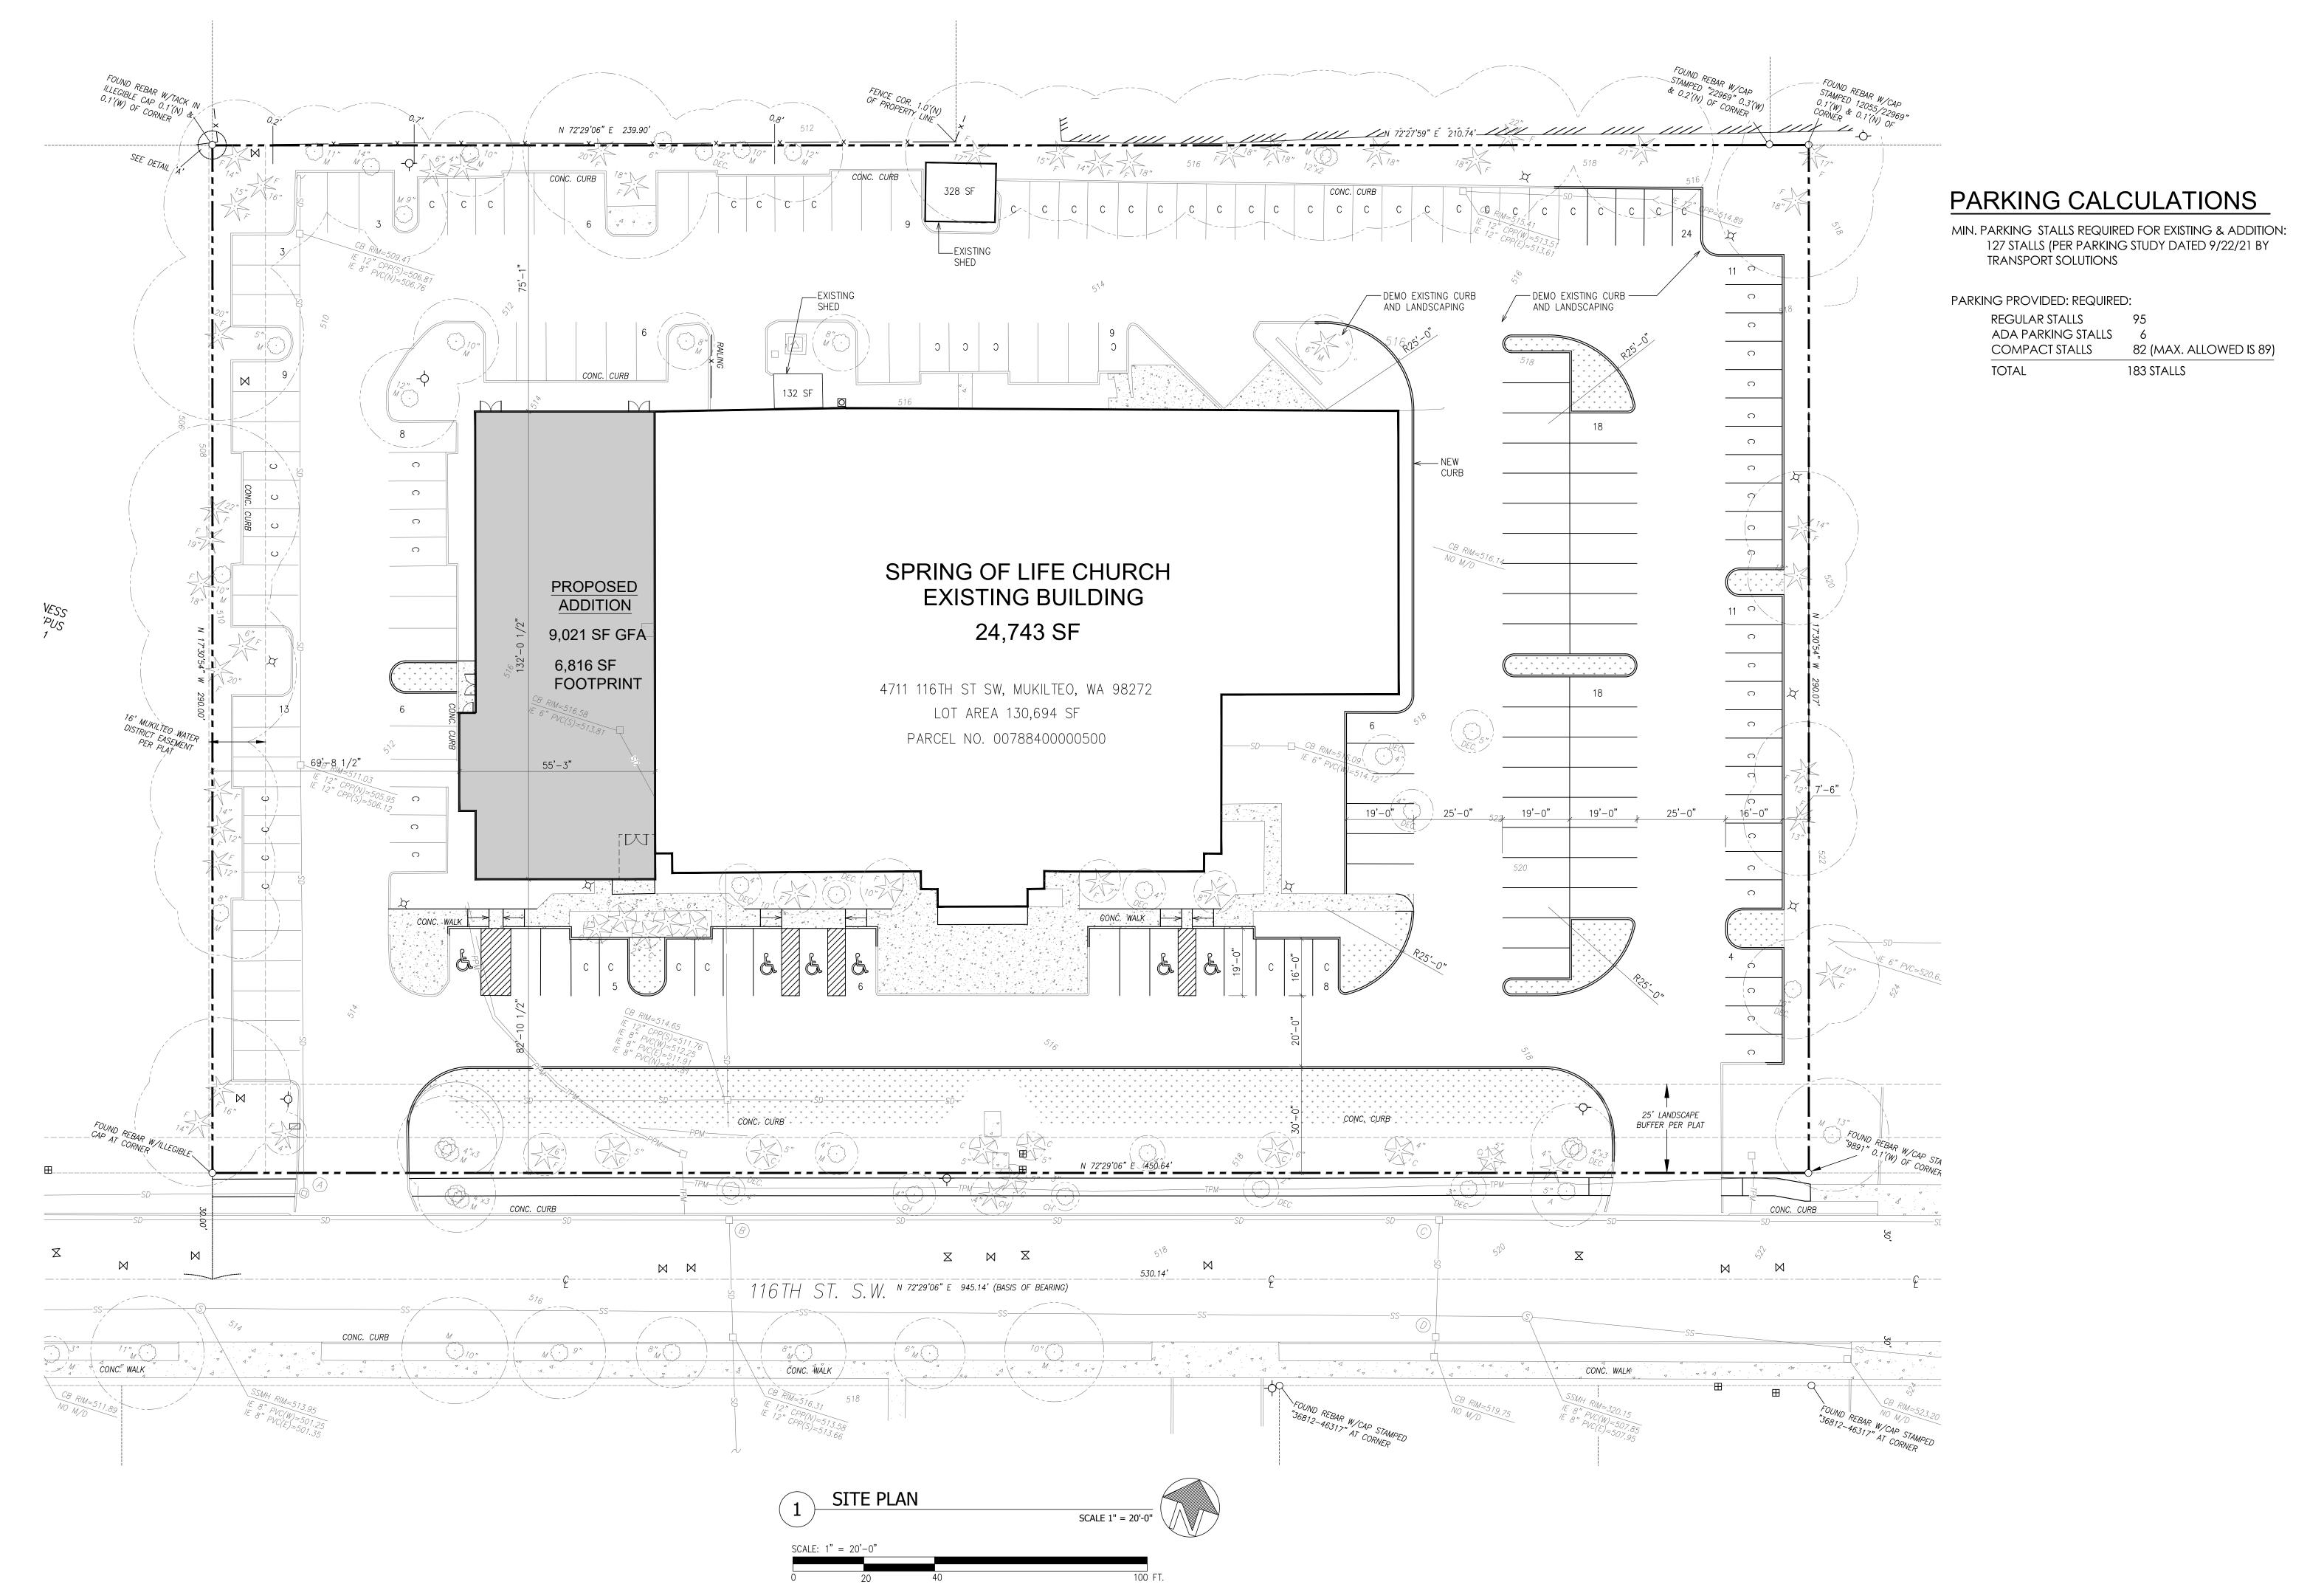

EGRESS PLANS


A1.2

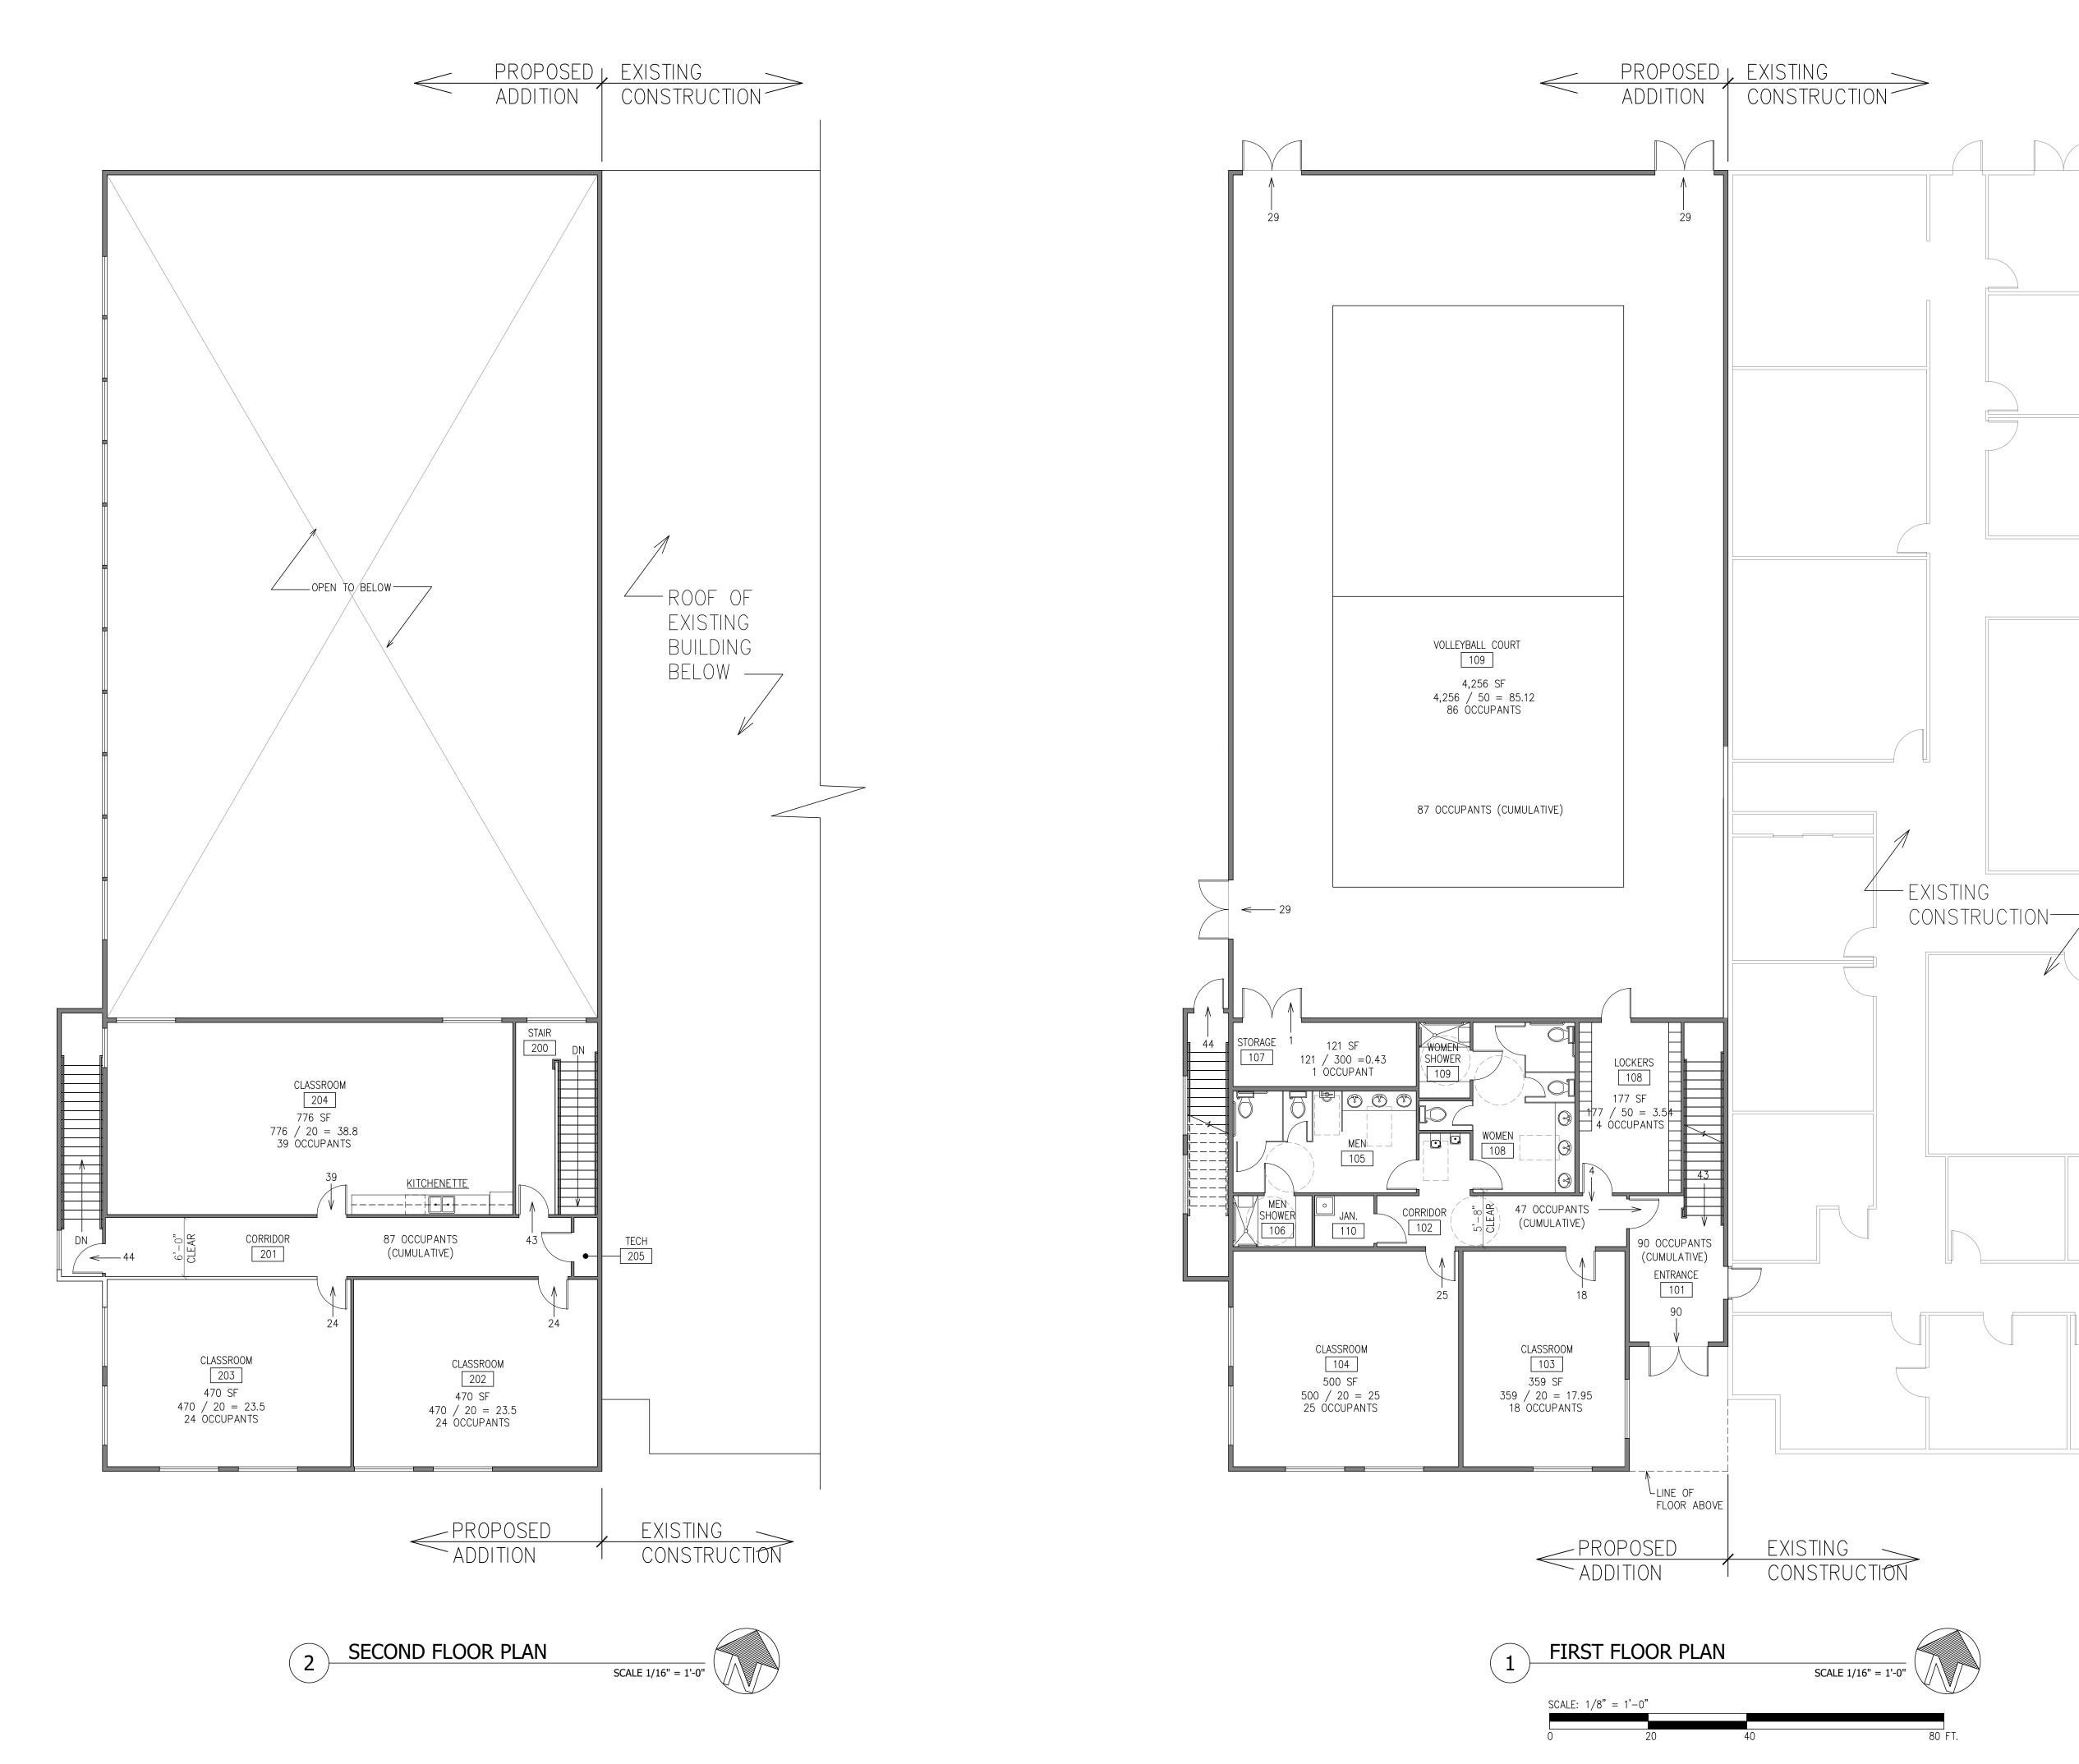

A REVISION

OVERALL FIRST FLOOR PLAN

EXISTING CONSTRUCTION - EXISTING CONSTRUCTION - CON

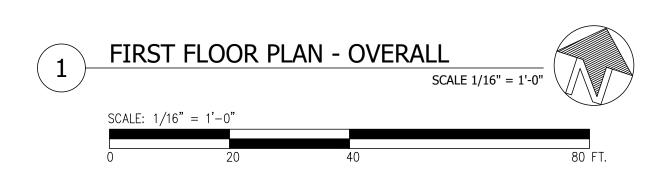



< PROPOSED ADDITION

EXISTING CONSTRUCTION


A REVISION




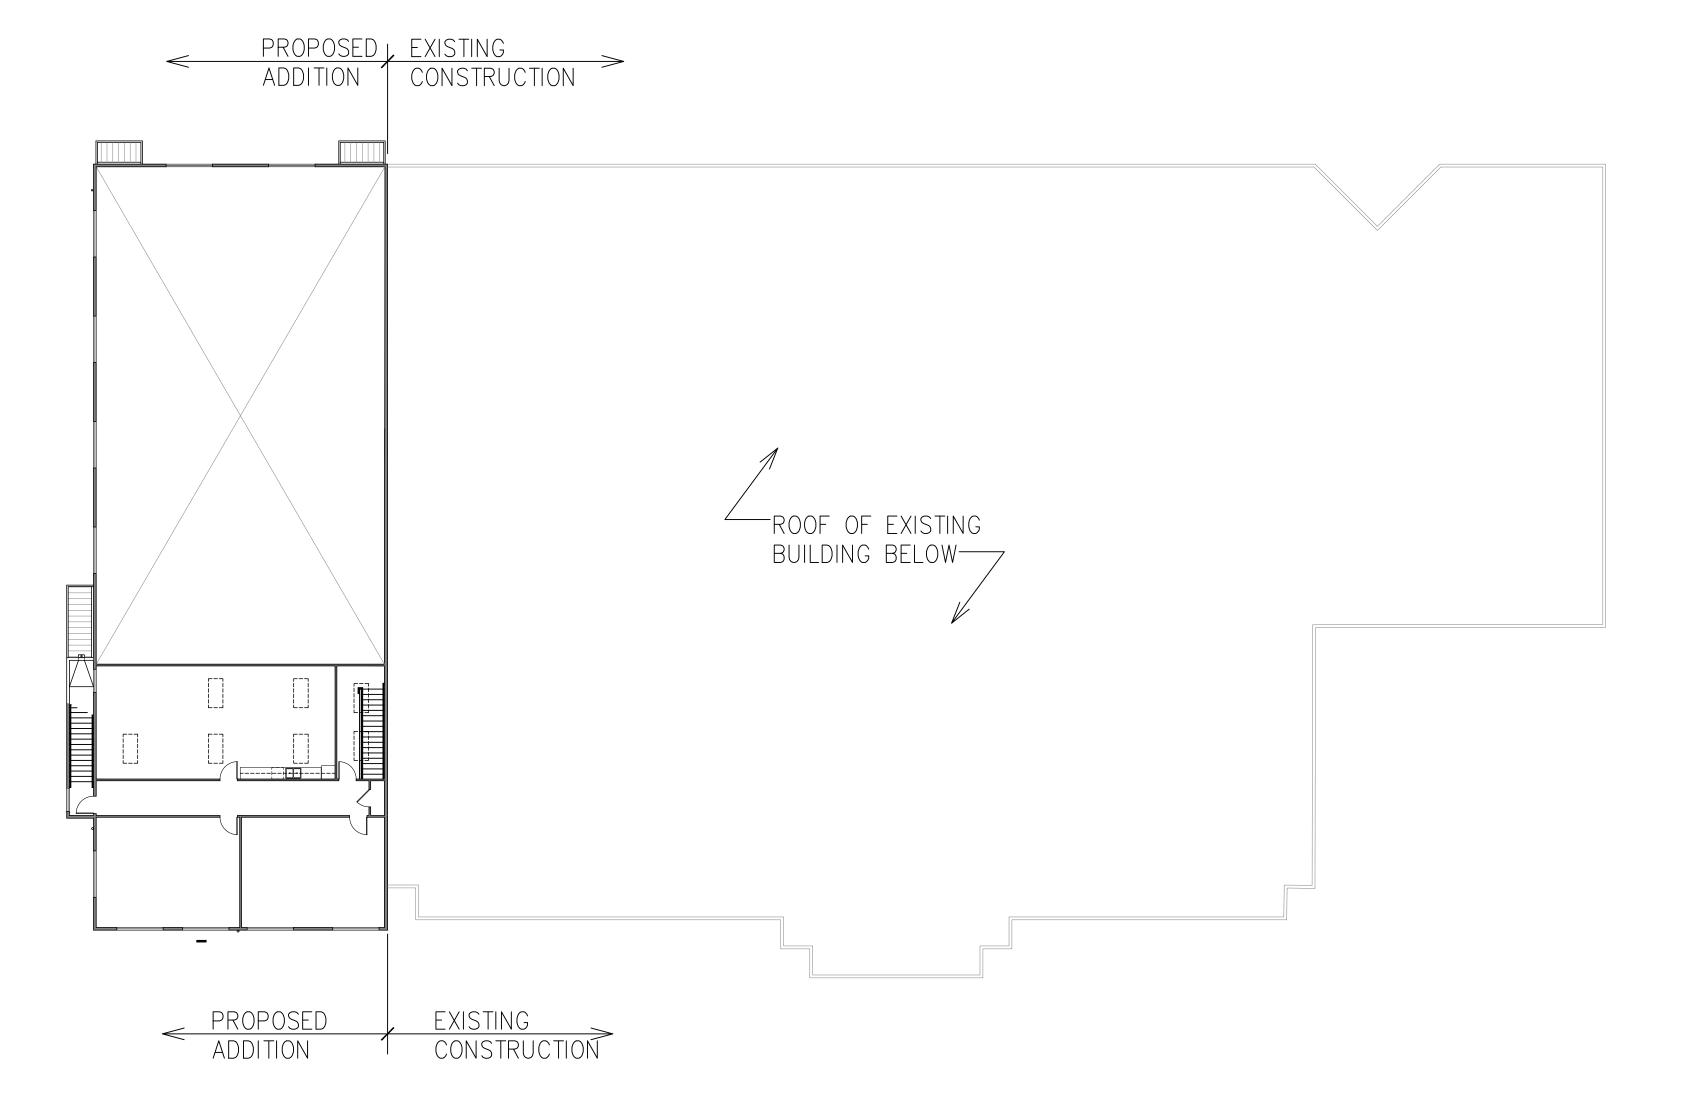

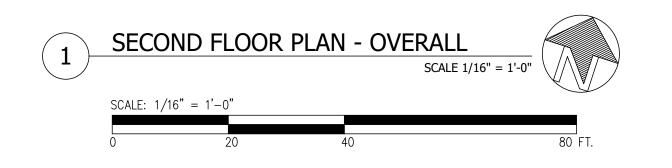


A REVISION

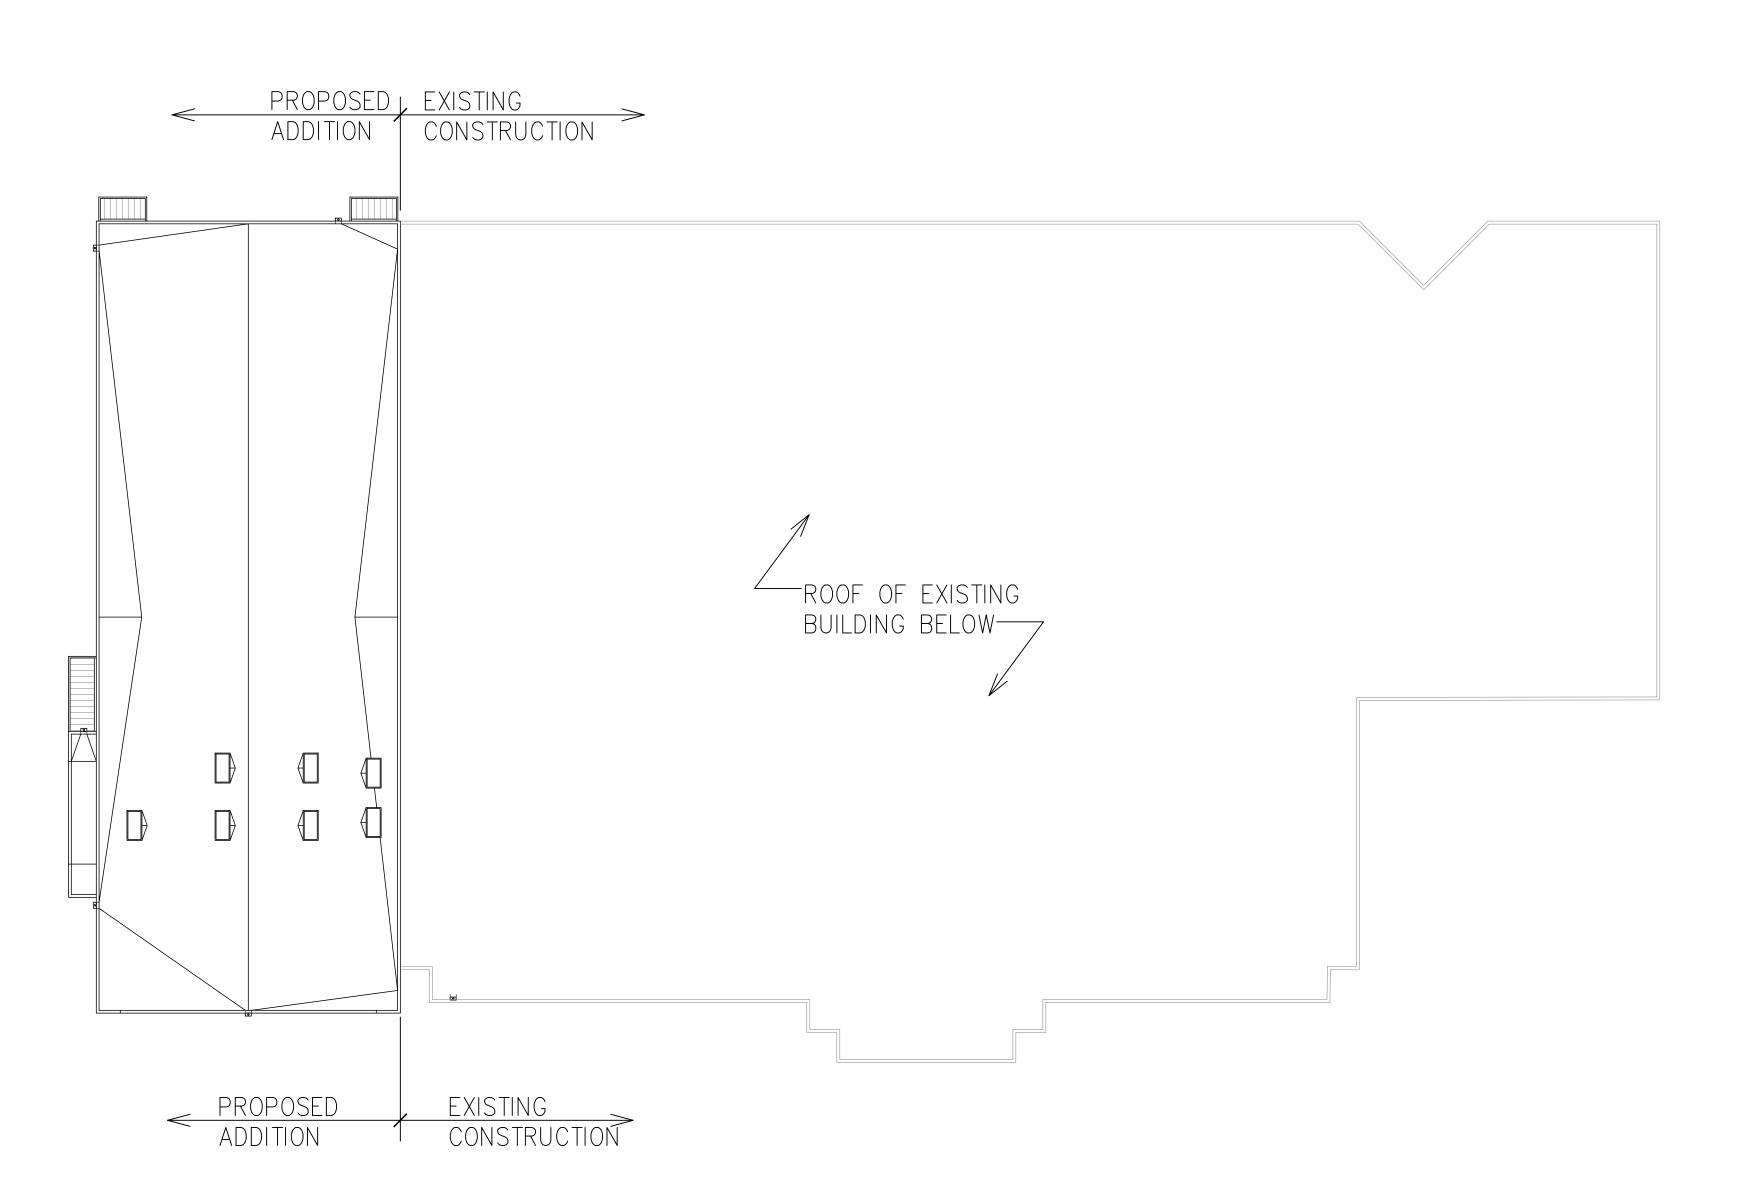

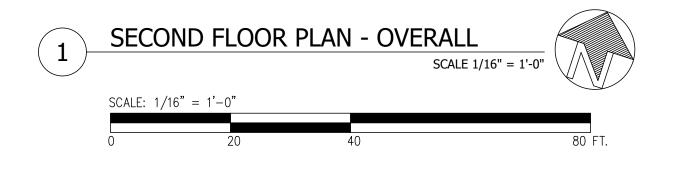

△ REVISION

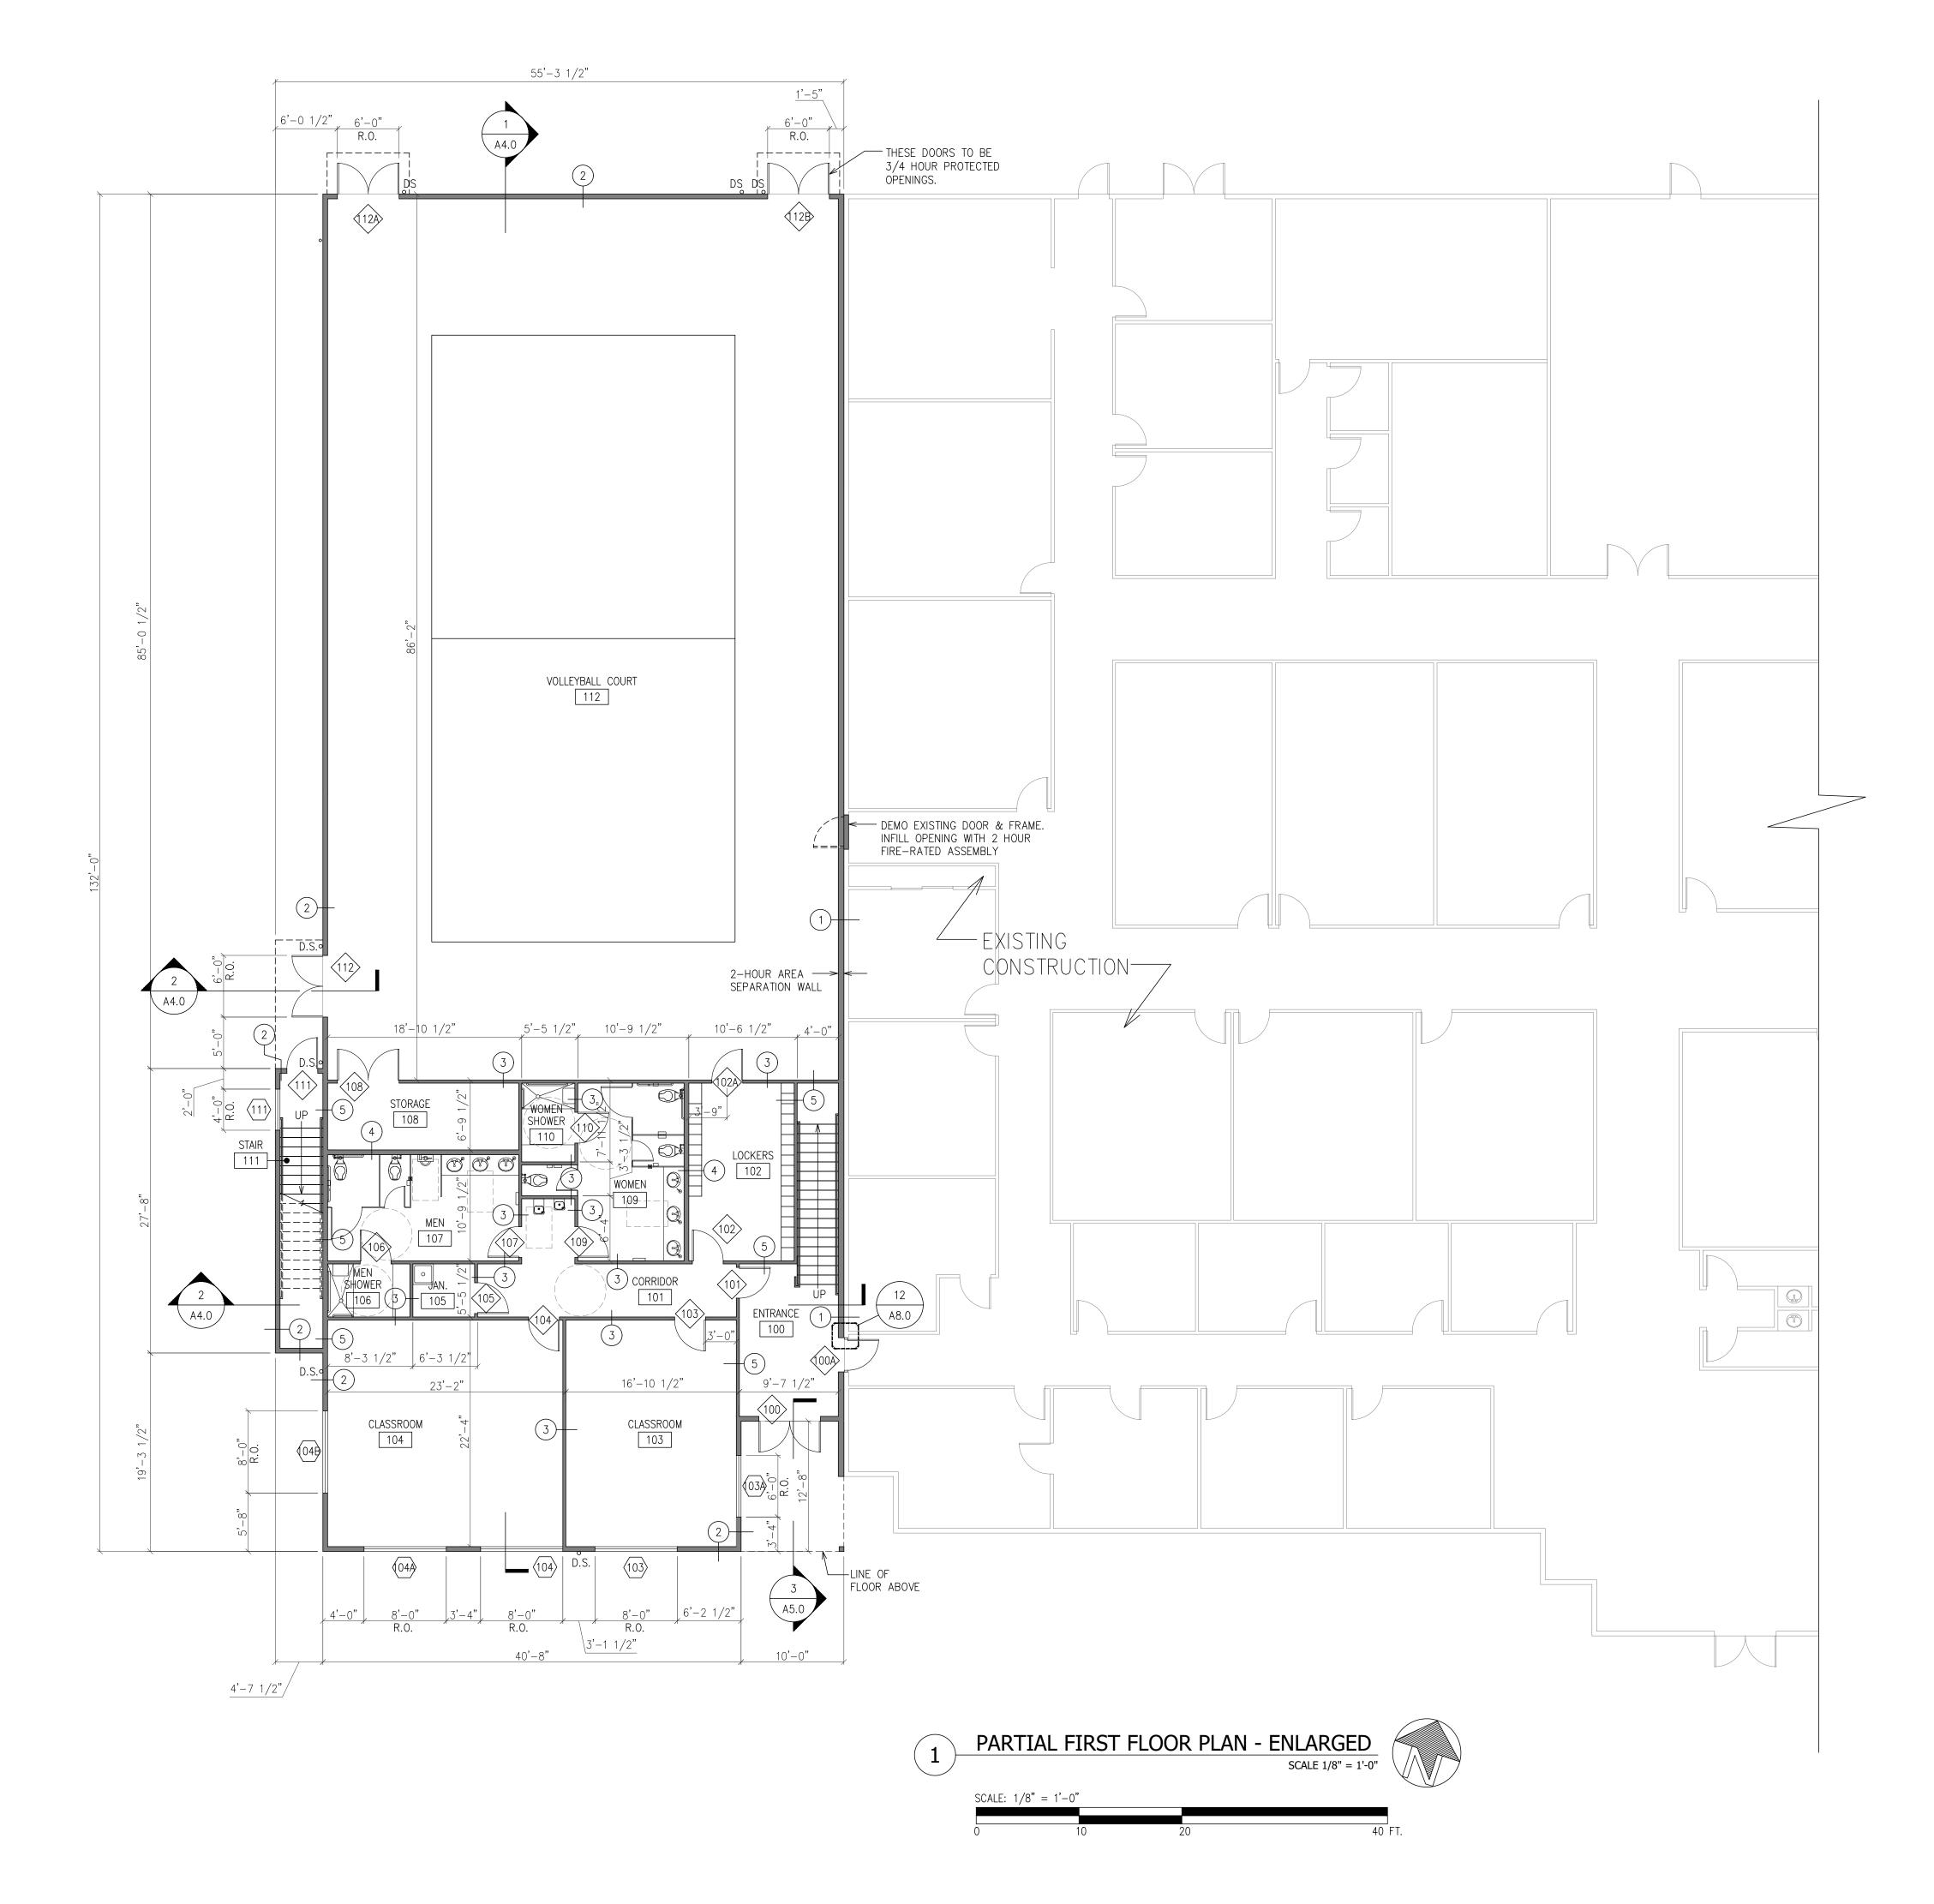

WALL TYPE SCHEDULE

SYMBOL	DESCRIPTION	NOTES
1)	TWO-HOUR RATED FIRE SEPARATION WALL EXISTING 6" THICK CONC. WALL PANEL 1" AIR SPACE 2X6 STUDS (SPACING PER STRUCT.) 5/8" TYPE 'X' GWB	5" MIN. CONCRETE PANEL MEETS 2 HOUR FIRE RATING PER 2018 WSEC TABLE 721.1(2). VERIFY EXISTING CONCRETE PANEL THICKNESS.
2	TYPICAL EXTERIOR WALL CONST. FIBER CEMENT PANELS 1X4 P.T. FURRING R-4 CONT. RIGID INSULATION WEATHER-RESISTANT BARRIER SHEATHING PER STRUCT. 2X6 STUDS, SPACING PER STRUCT. 5/8" TYPE 'X' GWB	
3	TYPICAL INTERIOR WALL CONST. 5/8" TYPE 'X' GWB 2X4 STUDS, SPACING PER STRUCT. 5/8" TYPE 'X' GWB	
4	5/8" TYPE 'X' GWB 2X6 STUDS, SPACING PER STRUCT. 5/8" TYPE 'X' GWB	
5	ONE-HOUR WALL CONST. @ EXIT PASSAGEWAY 5/8" TYPE 'X' GWB 2X4 STUDS, SPACING PER STRUCT. 5/8" TYPE 'X' GWB	GA FILE NO. WP 3514 EXTEND TO STRUCTURE ABOVE.

EXTEND TO STRUCTURE ABOVE.

1X4 P.T. FURRING R-4 CONT. RIGID INSULATION

5/8" TYPE 'X' GWB

WEATHER-RESISTANT BARRIER
SHEATHING PER STRUCT.
2X6 STUDS, SPACING PER STRUCT.

TYPICAL INTERIOR WALL CONST. 5/8" TYPE 'X' GWB 2X4 STUDS, SPACING PER STRUCT.

5/8" TYPE 'X' GWB 2X6 STUDS, SPACING PER STRUCT.


2X4 STUDS, SPACING PER STRUCT.

ONE-HOUR WALL CONST. @ EXIT PASSAGEWAY GA FILE NO. WP 3514

△ REVISION

SECOND FLR PLAN & ROOF PLAN

A2.21

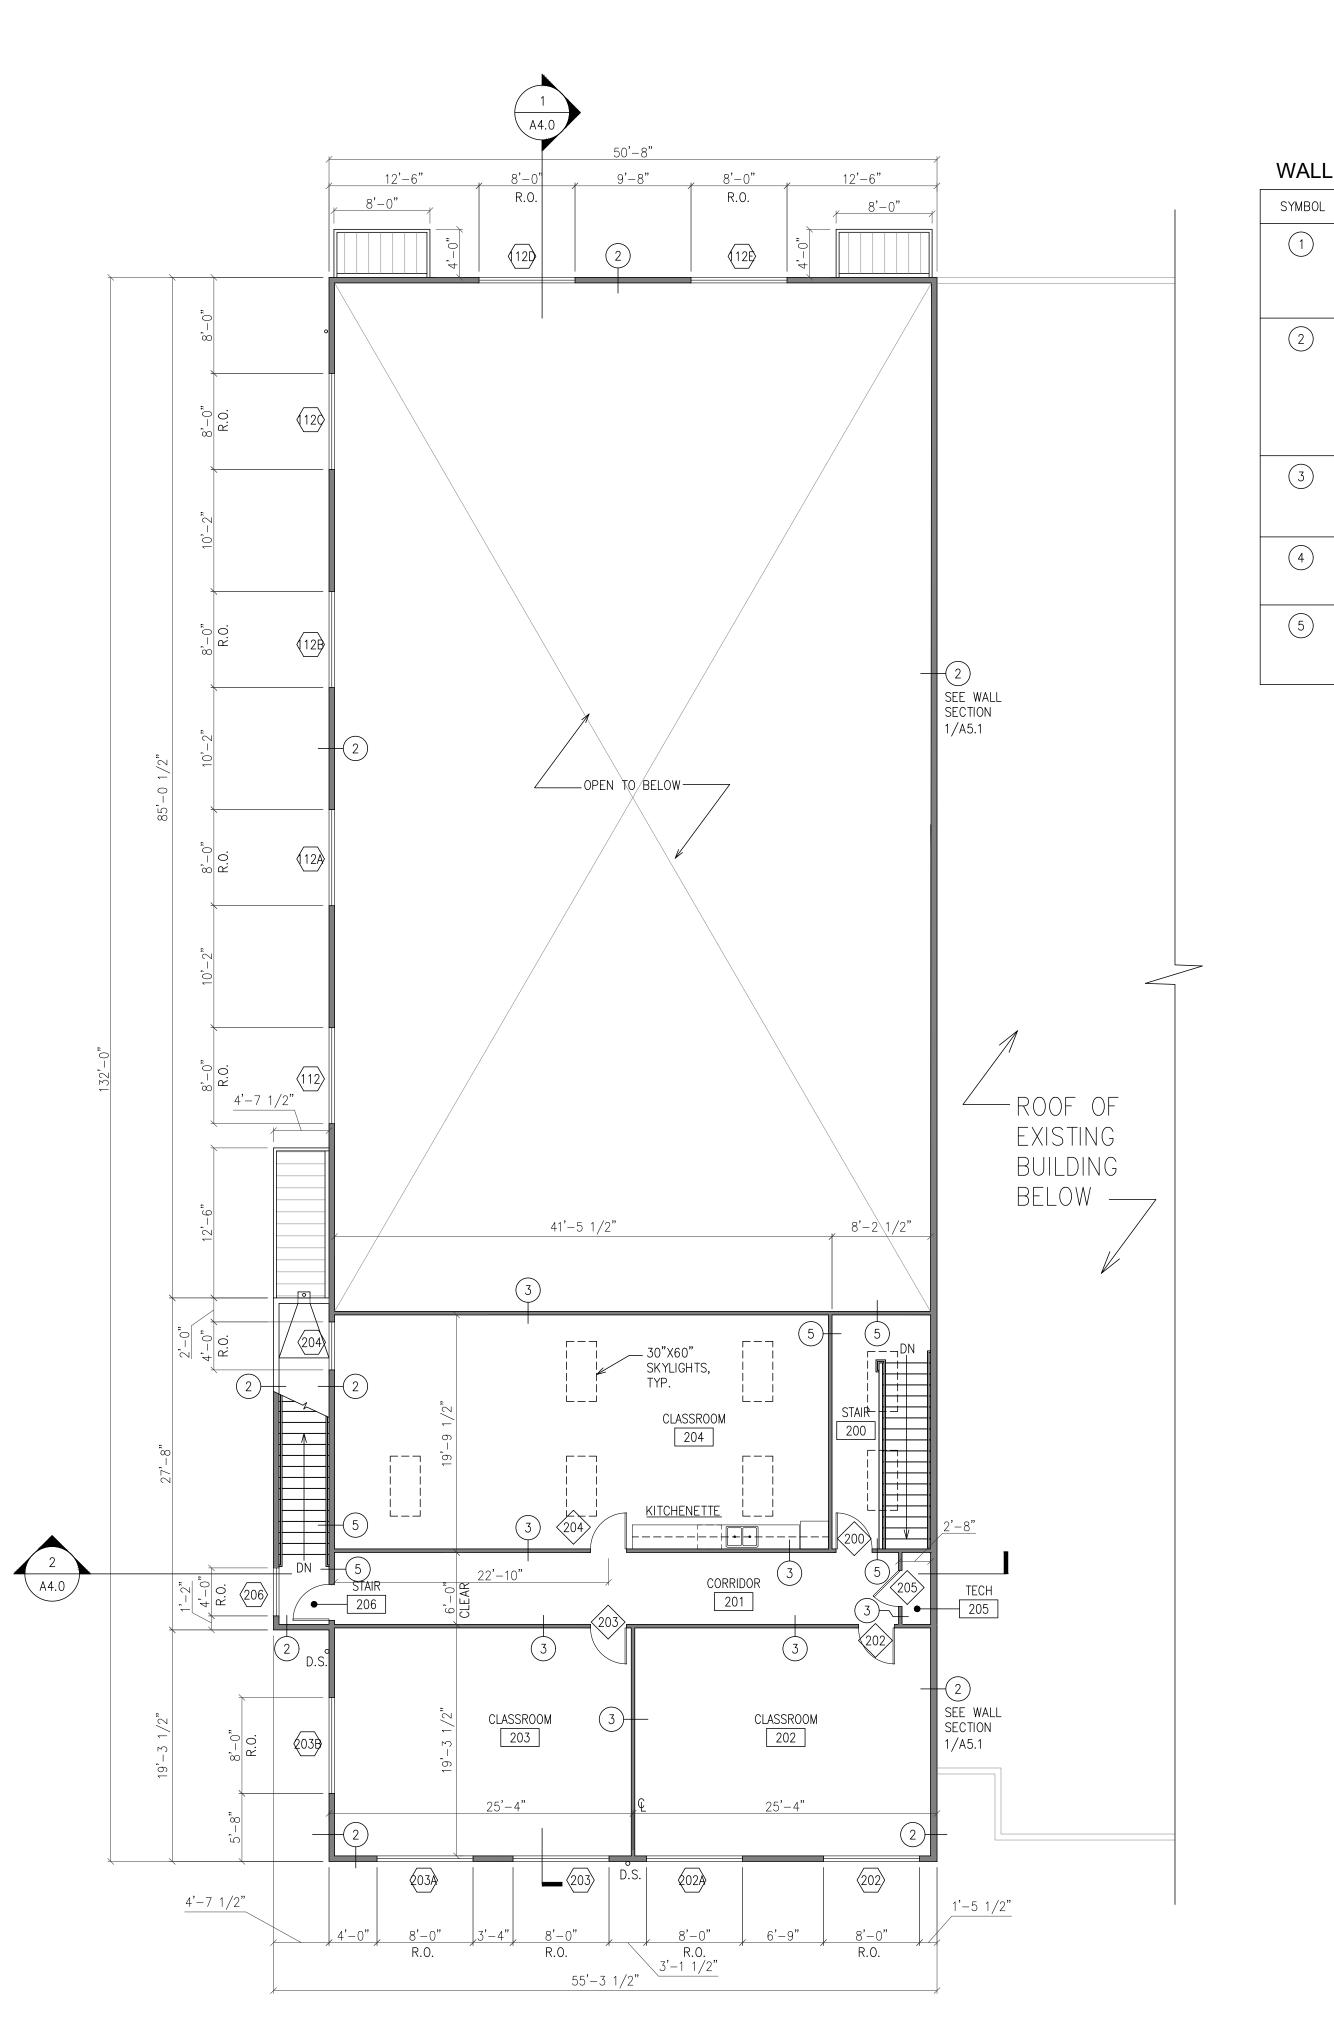

ROOF PLAN SCALE 1/8" = 1'-0"

55'-3 1/2"

< SLOPE ___

30"X60"— SKYLIGHTS, TYP.

SCUPPER & TYP.

4'-7 1/2"


SLOPE >


EXISTING

BUILDING

BELOW ____

SECOND FLOOR PLAN

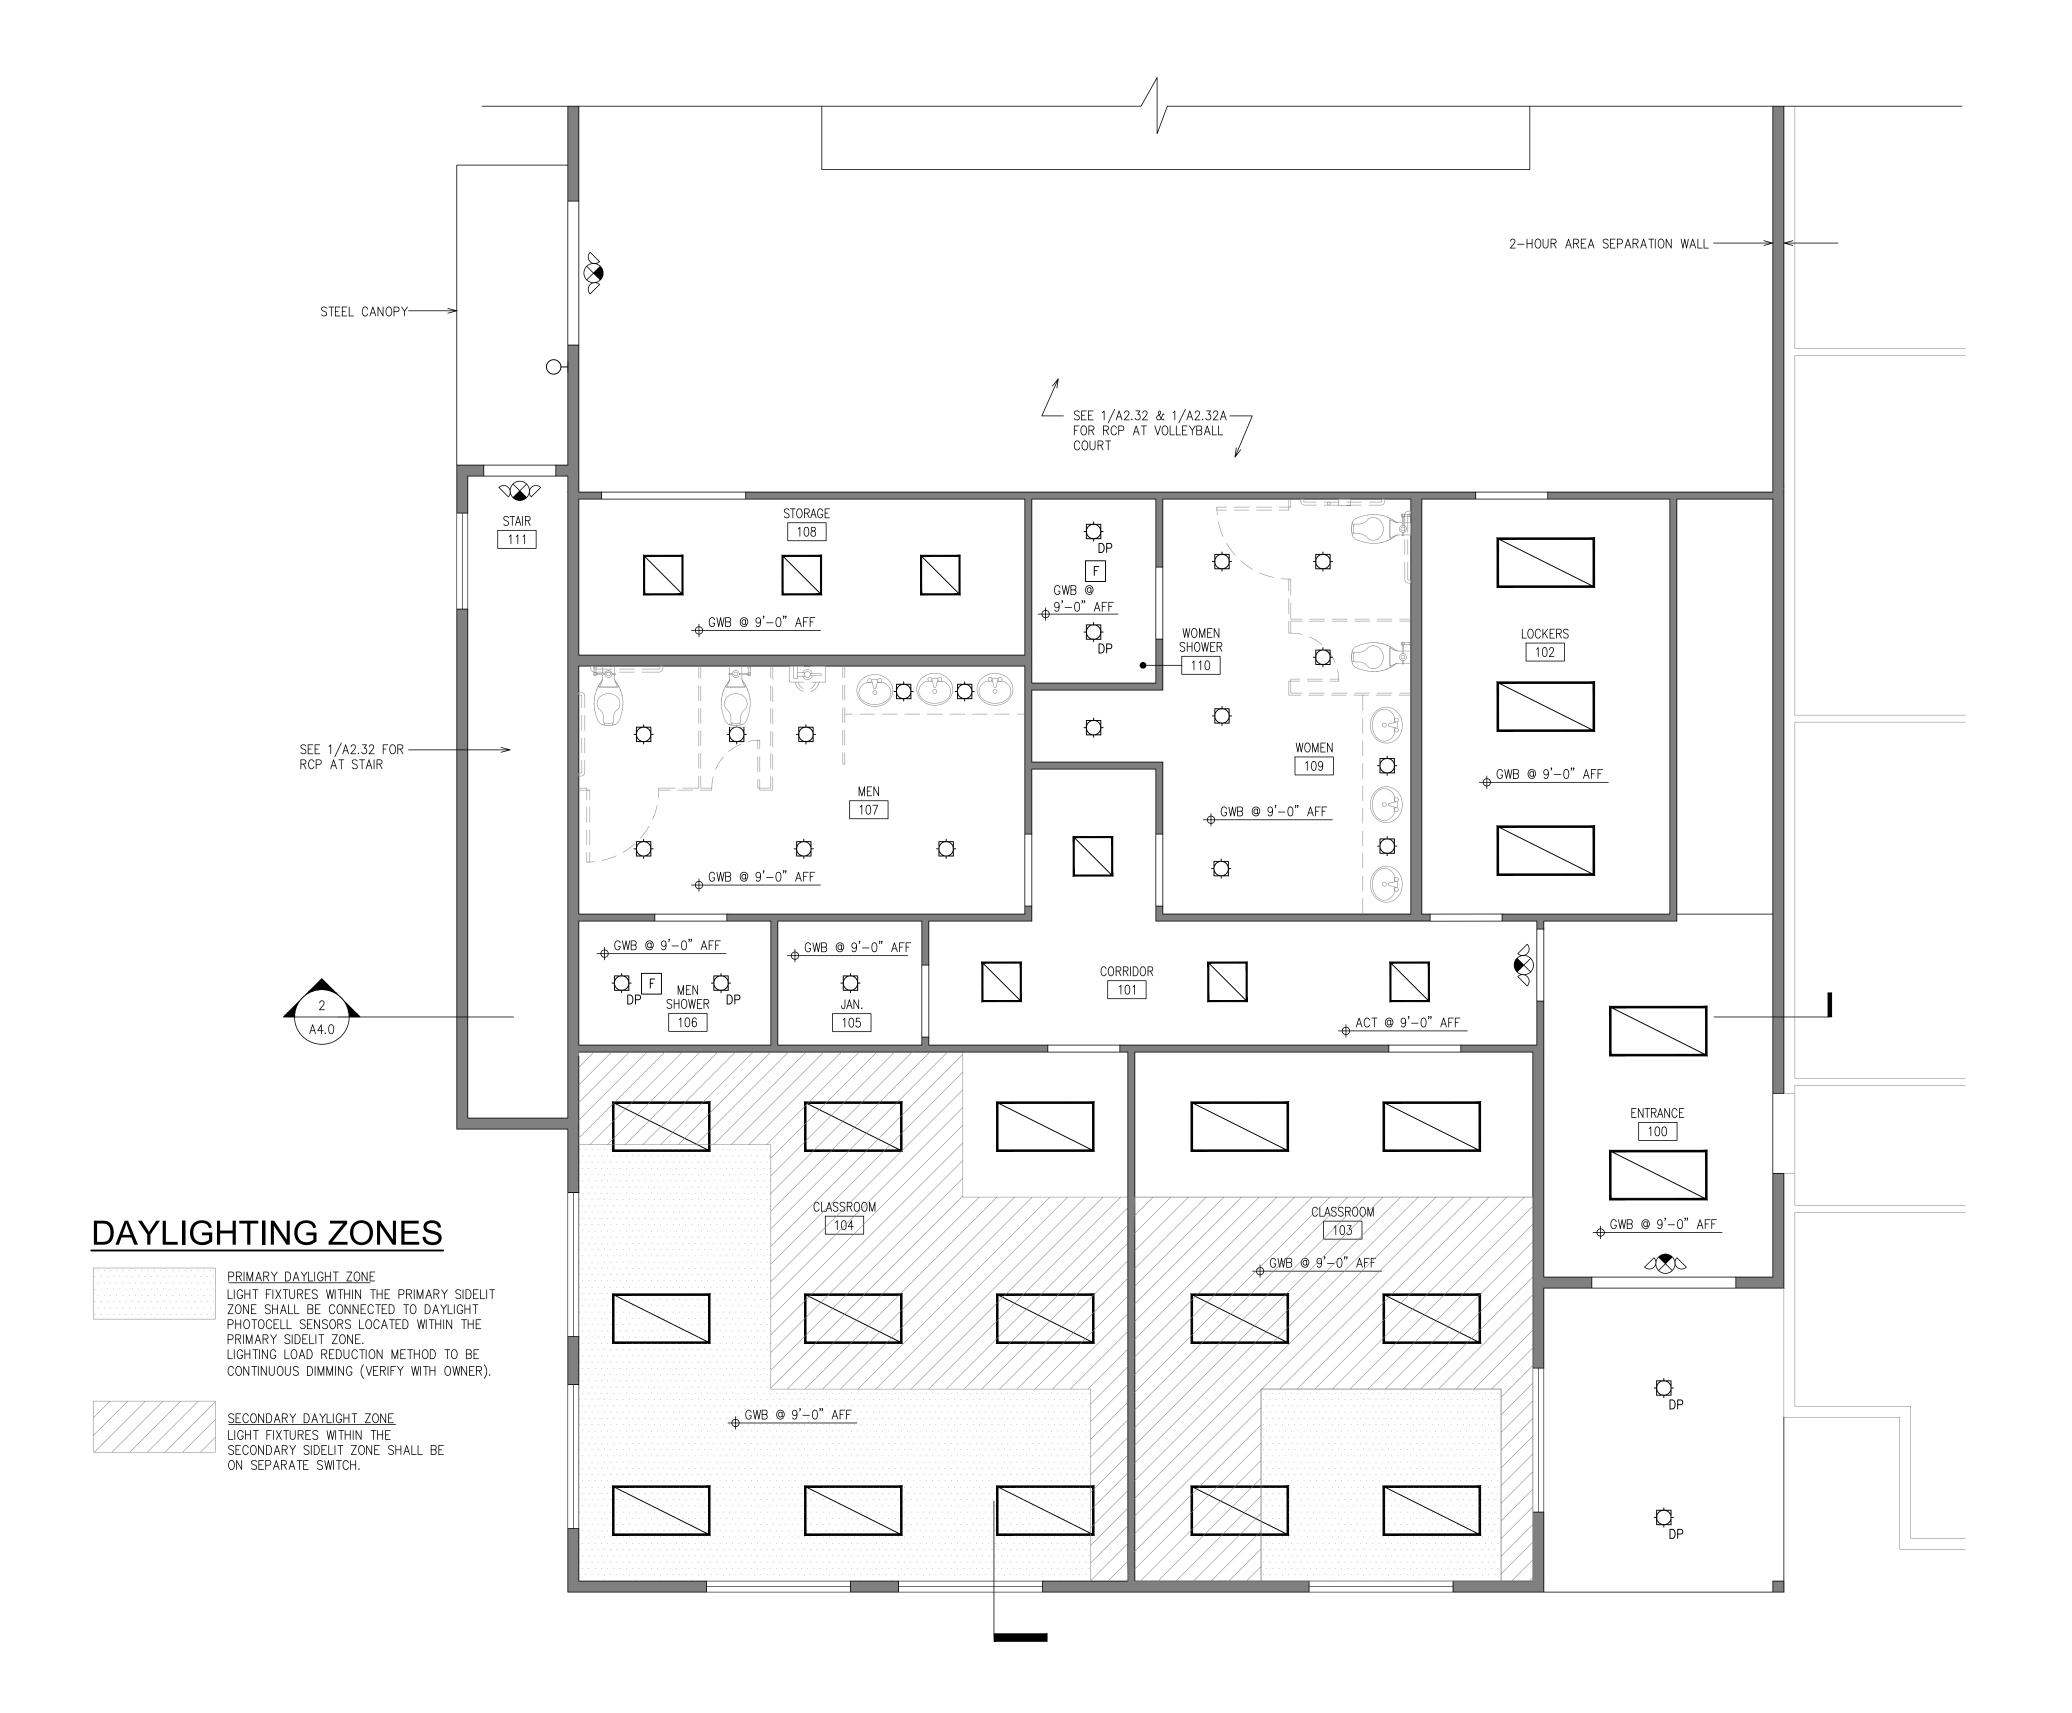

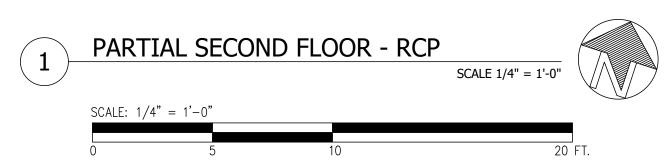

LIGHTING SYMBOLS

SYMBOL	DESCRIPTION	LAMP	NUMBER OF FIXTURES PROPOSED	
	2X2 SURFACE-MOUNTED LED TROFFER	15 W LED	7	
	2X4 SURFACE-MOUNTED LED TROFFER	2-15W T8 LED TUBES	20	
	2X4 LAY—IN LED TROFFER	2-15W T8 LED TUBES	33	
	6" RECESSED CAN LED LIGHTS	13.5W LED	29 — INTERIOR 2 — EXTERIOR	
	HIGH-BAY LED LINEAR FIXTURE W/ SHATTER-PROOF DIFFUSER	90W LED	35	
Он	EXTERIOR SCONCE, DAMP PROOF	14W LED	3	
F	EXHAUST FAN ON TIMER		2	
	EMERGENCY DUAL LAMP EXIT LIGHT WITH BATTERY BACK-UP		8	
DP	DAMP PROOF			

INTERIOR LIGHTING ALLOWANCE

ROOM NO.	ROOM NAME	AREA (SF)	LIGHTING ALLOWANCE SPACE BY SPACE METHOD PER C405.4.2(2)	MAX. LIGHTING POWER DENSITY	PROPOSED LIGHTING POWER DENSITY
100	ENTRANCE	142	0.84 W/SQ.FT.	142 X 0.84 = 119 WATTS	60 WATTS
101	CORRIDOR	164	0.41 W/SQ.FT.	164 X 0.41 = 67 WATTS	60 WATTS
102	LOCKERS	177	0.52 W/SQ.FT.	177 X 0.52 = 92 WATTS	90 WATTS
103	CLASSROOM	359	0.71 W/SQ.FT.	359 X 0.71 = 255 WATTS	180 WATTS
104	CLASSROOM	500	0.71 W/SQ.FT.	500 X 0.71 =355 WATTS	270 WATTS
105	JANITOR	31	0.51 W/SQ.FT.	31 X 0.51 =16 WATTS	13.5 WATTS
106	MEN'S SHOWER	41	0.63 W/SQ.FT.	41 X 0.63 =26 WATTS	26 WATTS
107	MEN'S ROOM	192	0.63 W/SQ.FT.	192 X 0.63 =121 WATTS	108 WATTS
108	STORAGE	121	0.38 W/SQ.FT.	121 X 0.38 =46 WATTS	45 WATTS
109	WOMEN'S ROOM	195	0.63 W/SQ.FT.	195 X 0.63 =123 WATTS	108 WATTS
110	WOMEN'S SHOWER	40	0.63 W/SQ.FT.	41 X 0.63 =26 WATTS	26 WATTS
111	STAIR	112	0.49 W/SQ.FT.	112 X 0.49 =55 WATTS	54 WATTS
112	VOLLEYBALL COURT	4,256	0.86 W/SQ.FT.	4,256 X 0.86 =3,660 WATTS	3,150 WATTS
200	STAIR	162	0.49 W/SQ.FT.	162 X 0.49 =79 WATTS	67.5 WATTS
201	CORRIDOR	284	0.41 W/SQ.FT.	284 X 0.41 =116 WATTS	90 WATTS
202	CLASSROOM	470	0.71 W/SQ.FT.	470 X 0.71 =334 WATTS	270 WATTS
203	CLASSROOM	470	0.71 W/SQ.FT.	470 X 0.71 =334 WATTS	270 WATTS
204	CLASSROOM	776	0.71 W/SQ.FT.	776 X 0.71 =551 WATTS	360 WATTS
	TO	TAL		6,375 WATTS	5,248 WATTS

EXTERIOR LIGHTING ALLOWANCE - ZONE 2

BUILDING ENTRANCE AND EXITS

ENTRY CANOPIES AREA (SF)		LIGHTING POWER ALLOWANCE PER TABLE C405.5.3(2)	MAX. LIGHTING POWER DENSITY	PROPOSED LIGHTING POWER DENSITY
100 ENTRANCE	127	0.25 W/SQ.FT.	127 X 0.25 = 32 WATTS	26 WATTS
DOORS 111 & 112	79	0.25 W/SQ.FT.	79 X 0.25 = 20 WATTS	14 WATTS
DOORS 112A	40	0.25 W/SQ.FT.	82 X 0.25 = 21 WATTS	14 WATTS
DOORS 112B	40	0.25 W/SQ.FT.	82 X 0.25 = 21 WATTS	14 WATTS

LIGHTING NOTES:

- 1. ALL LIGHT FIXTURES SHALL BE U.L. LISTED.
- 2. LIGHT FIXTURES INSTALLED IN LAY-IN CEILINGS SHALL BE SUPPORTED BY ADDITIONAL WIRE SUPPORT AT TWO CORNERS, ATTACHED TO CEILING GRID AND ANCHORED TO STRUCTURAL MEMBER. THIS ADDITIONAL WIRE SUPPORT SHALL BE THE RESPONSIBILITY OF THE ELECTRICAL CONTRACTOR AND IS NOT CONSIDERED PART OF THE GENERAL GRID LAYOUT.
- 3. LIGHT FIXTURES IN CLASSROOMS, RESTROOMS, LOCKER, STORAGE ROOMS AND ENCLOSED STAIRWAY SHALL BE PROVIDED WITH AUTOMATIC OCCUPANCY SENSOR CONTROLS COMPLYING WITH 2018 WSEC C405.2.1.
- 4. IN FIRE—RATED STAIRWAYS, OCCUPANT SENSOR CONTROLS SHALL BE CONFIGURED TO AUTOMATICALLY REDUCE LIGHTING POWER BY NOT LESS THAN 50 PERCENT WHEN NO OCCUPANTS HAVE BEEN DETECTED IN THE STAIRWAY FOR A PERIOD NOT EXCEEDING 20 MINUTES AND RESTORE LIGHTING TO FULL POWER WWHEN OCCUPANTS ENTER THE STAIRWAY.
- 5. ALL RECESSED LIGHTING FIXTURES SHALL BE I.C. RATED& SEALED TO THE FINISHED SURFACE.
- 6. DAYLIGHT RESPONSIVE CONTROLS COMPLYING WITH 2018 WSEC SECTION C405.2.4.1 SHALL BE PROVIDED TO CONTROL THE LIGHTING WITHIN DAYLIGHT ZONES.
- 7. ALL EXTERIOR LIGHT FIXTURES TO BE ON TIMER AND PHOTOCELL.



WRENCE HOUSTON, ARCHITECT 002 17th NE Ave EATTLE, WA 98125

ERMIT SE

△ REVISION
1

ADDITION
ANKILTED, WA 98272

PARTIAL 1ST FLR RCP

A2.31

LIGHTING SYMBOLS

SYMBOL	DESCRIPTION	LAMP	NUMBER OF FIXTURES PROPOSED
	2X2 SURFACE-MOUNTED LED TROFFER	15 W LED	7
	2X4 SURFACE-MOUNTED LED TROFFER	2-15W T8 LED TUBES	20
	2X4 LAY-IN LED TROFFER	2-15W T8 LED TUBES	33
\Diamond	6" RECESSED CAN LED LIGHTS	13.5W LED	29 – INTERIOR 2 – EXTERIOR
	HIGH-BAY LED LINEAR FIXTURE W/ SHATTER-PROOF DIFFUSER	90W LED	35
Он	EXTERIOR SCONCE, DAMP PROOF	14W LED	3
F	EXHAUST FAN ON TIMER		2
	EMERGENCY DUAL LAMP EXIT LIGHT WITH BATTERY BACK-UP		8
DP	DAMP PROOF		_

INTERIOR LIGHTING ALLOWANCE

ROOM NO.	NO. ROOM NAME (SF) SPACE BY SPACE METHOD DENSIT		MAX. LIGHTING POWER DENSITY	PROPOSED LIGHTING POWER DENSITY	
100	ENTRANCE	142	0.84 W/SQ.FT.	142 X 0.84 = 119 WATTS	60 WATTS
101	CORRIDOR	164	0.41 W/SQ.FT.	164 X 0.41 = 67 WATTS	60 WATTS
102	LOCKERS	177	0.52 W/SQ.FT.	177 X 0.52 = 92 WATTS	90 WATTS
103	CLASSROOM	359	0.71 W/SQ.FT.	359 X 0.71 = 255 WATTS	180 WATTS
104	CLASSROOM	500	0.71 W/SQ.FT.	500 X 0.71 =355 WATTS	270 WATTS
105	JANITOR	31	0.51 W/SQ.FT.	31 X 0.51 =16 WATTS	13.5 WATTS
106	MEN'S SHOWER	41	0.63 W/SQ.FT.	41 X 0.63 =26 WATTS	26 WATTS
107	MEN'S ROOM	192	0.63 W/SQ.FT.	192 X 0.63 =121 WATTS	108 WATTS
108	STORAGE	121	0.38 W/SQ.FT.	121 X 0.38 =46 WATTS	45 WATTS
109	WOMEN'S ROOM	195	0.63 W/SQ.FT.	195 X 0.63 =123 WATTS	108 WATTS
110	WOMEN'S SHOWER	40	0.63 W/SQ.FT.	41 X 0.63 =26 WATTS	26 WATTS
111	STAIR	112	0.49 W/SQ.FT.	112 X 0.49 =55 WATTS	54 WATTS
112	VOLLEYBALL COURT	4,256	0.86 W/SQ.FT.	4,256 X 0.86 =3,660 WATTS	3,150 WATTS
200	STAIR	162	0.49 W/SQ.FT.	162 X 0.49 =79 WATTS	67.5 WATTS
201	CORRIDOR	284	0.41 W/SQ.FT.	284 X 0.41 =116 WATTS	90 WATTS
202	CLASSROOM	470	0.71 W/SQ.FT.	470 X 0.71 =334 WATTS	270 WATTS
203	CLASSROOM	470	0.71 W/SQ.FT.	470 X 0.71 =334 WATTS	270 WATTS
204	CLASSROOM	776	0.71 W/SQ.FT.	776 X 0.71 =551 WATTS	360 WATTS
	TO	TAL		6,375 WATTS	5,248 WATTS

EXTERIOR LIGHTING ALLOWANCE - ZONE 2

DING ENTRANCE AND EXITS

BUILDING ENTRANCE AND EXITS								
ENTRY CANOPIES	AREA (SF)	LIGHTING POWER ALLOWANCE PER TABLE C405.5.3(2)	MAX. LIGHTING POWER DENSITY	PROPOSED LIGHTING POWER DENSITY				
100 ENTRANCE	127	0.25 W/SQ.FT. 127 X 0.25 = 32 WATTS		26 WATTS				
DOORS 111 & 112	79	0.25 W/SQ.FT.	79 X 0.25 = 20 WATTS	14 WATTS				
DOORS 112A	40	0.25 W/SQ.FT.	82 X 0.25 = 21 WATTS	14 WATTS				
DOORS 112B	40	0.25 W/SQ.FT.	82 X 0.25 = 21 WATTS	14 WATTS				

LIGHTING NOTES:

1. ALL LIGHT FIXTURES SHALL BE U.L. LISTED.

- 2. LIGHT FIXTURES INSTALLED IN LAY-IN CEILINGS SHALL BE SUPPORTED BY ADDITIONAL WIRE SUPPORT AT TWO CORNERS, ATTACHED TO CEILING GRID AND ANCHORED TO STRUCTURAL MEMBER. THIS ADDITIONAL WIRE SUPPORT SHALL BE THE RESPONSIBILITY OF THE ELECTRICAL CONTRACTOR AND IS NOT CONSIDERED PART OF THE GENERAL GRID LAYOUT.
- 3. LIGHT FIXTURES IN CLASSROOMS, RESTROOMS, LOCKER, STORAGE ROOMS AND ENCLOSED STAIRWAY SHALL BE PROVIDED WITH AUTOMATIC OCCUPANCY SENSOR CONTROLS COMPLYING WITH 2018 WSEC C405.2.1.
- 4. IN FIRE—RATED STAIRWAYS, OCCUPANT SENSOR CONTROLS SHALL BE CONFIGURED TO AUTOMATICALLY REDUCE LIGHTING POWER BY NOT LESS THAN 50 PERCENT WHEN NO OCCUPANTS HAVE BEEN DETECTED IN THE STAIRWAY FOR A PERIOD NOT EXCEEDING 20 MINUTES AND RESTORE LIGHTING TO FULL POWER WWHEN OCCUPANTS ENTER THE STAIRWAY.
- 5. ALL RECESSED LIGHTING FIXTURES SHALL BE I.C. RATED& SEALED TO THE FINISHED SURFACE.
- 6. DAYLIGHT RESPONSIVE CONTROLS COMPLYING WITH 2018 WSEC SECTION C405.2.4.1 SHALL BE PROVIDED TO CONTROL THE LIGHTING WITHIN DAYLIGHT ZONES.
- 7. ALL EXTERIOR LIGHT FIXTURES TO BE ON TIMER AND PHOTOCELL.



WRENCE HOUSTON, ARCHITECT 002 17th NE Ave ATTLE, WA 98125 206.819.1279


PERMIT SE


△ REVISION
1

SPRING OF LIFE CHURC ADDITION
ADDITION
A711 116TH ST SW
MUKILTEO, WA 98272

FIRST FLR RCP

A2.31A

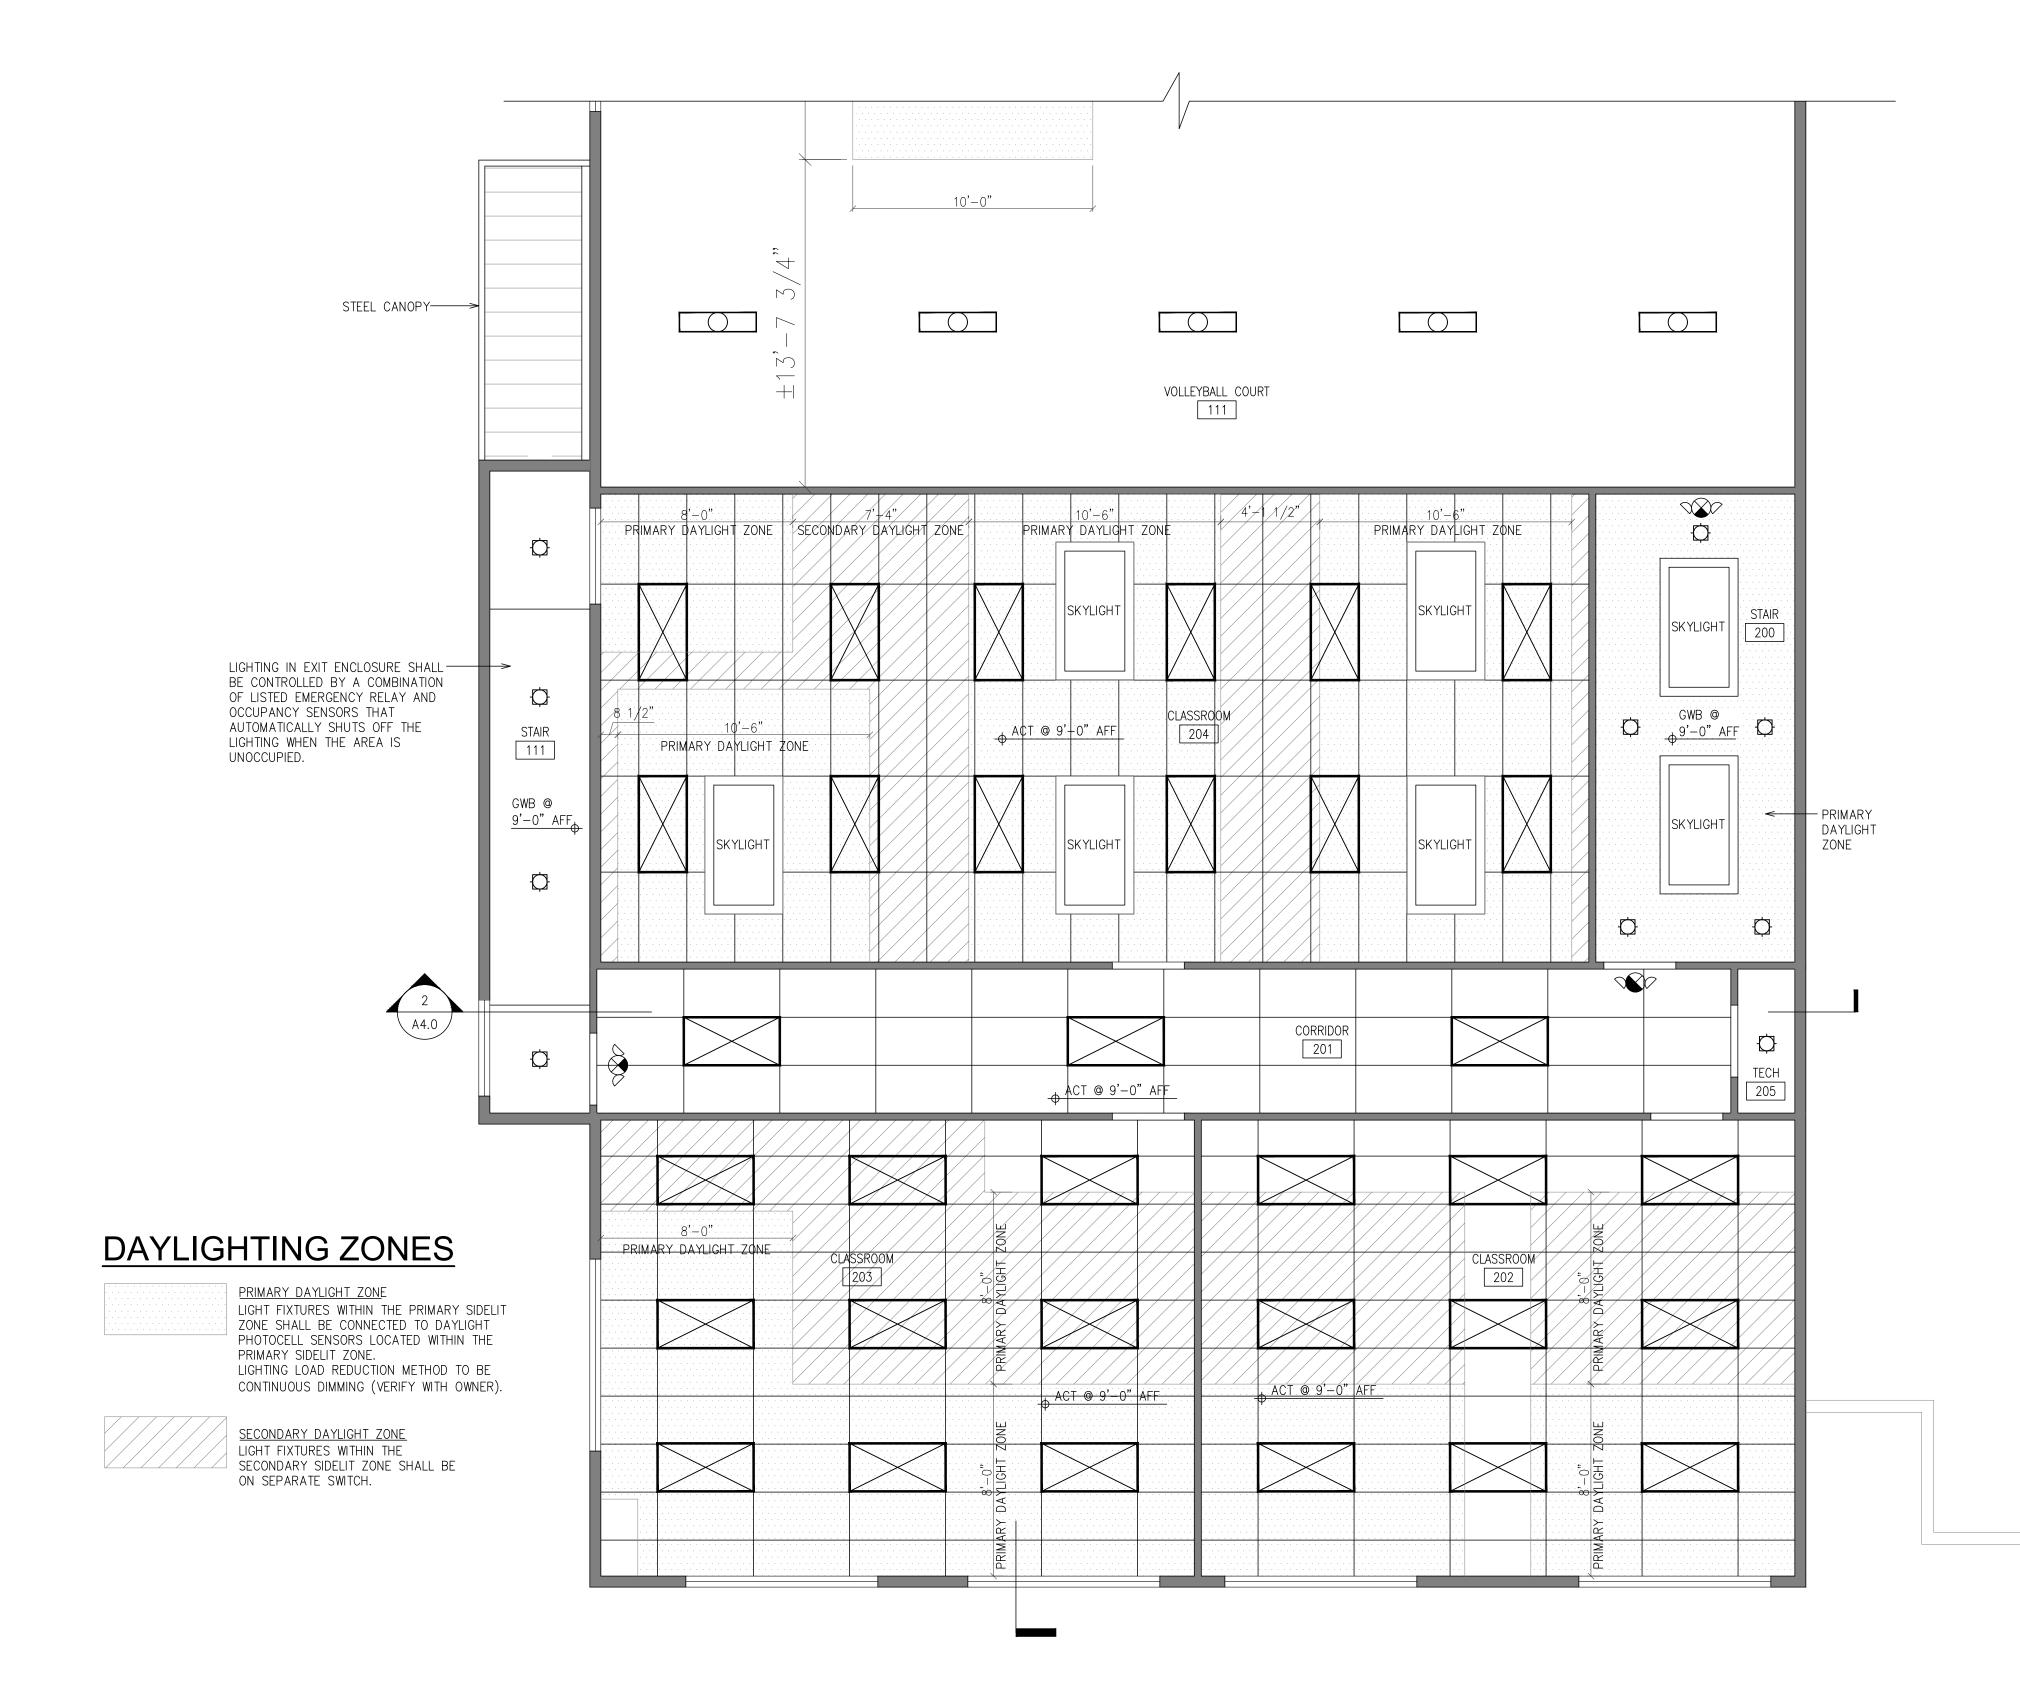

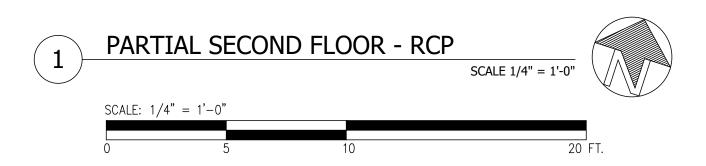

LIGHTING SYMBOLS

SYMBOL	DESCRIPTION	LAMP	NUMBER OF FIXTURES PROPOSED
	2X2 SURFACE-MOUNTED LED TROFFER	15 W LED	7
	2X4 SURFACE-MOUNTED LED TROFFER	2-15W T8 LED TUBES	20
	2X4 LAY-IN LED TROFFER	2-15W T8 LED TUBES	33
	6" RECESSED CAN LED LIGHTS	13.5W LED	29 – INTERIOR 2 – EXTERIOR
	HIGH-BAY LED LINEAR FIXTURE W/ SHATTER-PROOF DIFFUSER	90W LED	35
Он	EXTERIOR SCONCE, DAMP PROOF	14W LED	3
F	EXHAUST FAN ON TIMER		2
280	EMERGENCY DUAL LAMP EXIT LIGHT WITH BATTERY BACK-UP		8
DP	DAMP PROOF		

INTERIOR LIGHTING ALLOWANCE

ROOM NO.	ROOM NAME	AREA (SF)	LIGHTING ALLOWANCE SPACE BY SPACE METHOD PER C405.4.2(2) MAX. LIGHTING POWER DENSITY		PROPOSED LIGHTING POWER DENSITY
100	ENTRANCE	142	0.84 W/SQ.FT.	142 X 0.84 = 119 WATTS	60 WATTS
101	CORRIDOR	164	0.41 W/SQ.FT.	164 X 0.41 = 67 WATTS	60 WATTS
102	LOCKERS	177	0.52 W/SQ.FT.	177 X 0.52 = 92 WATTS	90 WATTS
103	CLASSROOM	359	0.71 W/SQ.FT.	359 X 0.71 = 255 WATTS	180 WATTS
104	CLASSROOM	500	0.71 W/SQ.FT.	500 X 0.71 =355 WATTS	270 WATTS
105	JANITOR	31	0.51 W/SQ.FT.	31 X 0.51 =16 WATTS	13.5 WATTS
106	MEN'S SHOWER	41	0.63 W/SQ.FT.	41 X 0.63 =26 WATTS	26 WATTS
107	MEN'S ROOM	192	0.63 W/SQ.FT.	192 X 0.63 =121 WATTS	108 WATTS
108	STORAGE	121	0.38 W/SQ.FT.	121 X 0.38 =46 WATTS	45 WATTS
109	WOMEN'S ROOM	195	0.63 W/SQ.FT.	195 X 0.63 =123 WATTS	108 WATTS
110	WOMEN'S SHOWER	40	0.63 W/SQ.FT.	41 X 0.63 =26 WATTS	26 WATTS
111	STAIR	112	0.49 W/SQ.FT.	112 X 0.49 =55 WATTS	54 WATTS
112	VOLLEYBALL COURT	4,256	0.86 W/SQ.FT.	4,256 X 0.86 = 3,660 WATTS	3,150 WATTS
200	STAIR	162	0.49 W/SQ.FT.	162 X 0.49 =79 WATTS	67.5 WATTS
201	CORRIDOR	284	0.41 W/SQ.FT.	284 X 0.41 =116 WATTS	90 WATTS
202	CLASSROOM	470	0.71 W/SQ.FT.	470 X 0.71 =334 WATTS	270 WATTS
203	CLASSROOM	470	0.71 W/SQ.FT.	470 X 0.71 =334 WATTS	270 WATTS
204	CLASSROOM	776	0.71 W/SQ.FT.	776 X 0.71 =551 WATTS	360 WATTS
	TO	TAL	,	6,375 WATTS	5,248 WATTS

EXTERIOR LIGHTING ALLOWANCE - ZONE 2

BUILDING ENTRANCE AND EXITS								
ENTRY CANOPIES	AREA (SF)	LIGHTING POWER ALLOWANCE PER TABLE C405.5.3(2)	MAX. LIGHTING POWER DENSITY	PROPOSED LIGHTING POWER DENSITY				
100 ENTRANCE	127	0.25 W/SQ.FT. 127 X 0.25 = 32 V		26 WATTS				
DOORS 111 & 112	79	0.25 W/SQ.FT.	79 X 0.25 = 20 WATTS	14 WATTS				
DOORS 112A	40	0.25 W/SQ.FT.	82 X 0.25 = 21 WATTS	14 WATTS				
DOORS 112B	40	0.25 W/SQ.FT.	82 X 0.25 = 21 WATTS	14 WATTS				

LIGHTING NOTES:

- 1. ALL LIGHT FIXTURES SHALL BE U.L. LISTED.
- 2. LIGHT FIXTURES INSTALLED IN LAY-IN CEILINGS SHALL BE SUPPORTED BY ADDITIONAL WIRE SUPPORT AT TWO CORNERS, ATTACHED TO CEILING GRID AND ANCHORED TO STRUCTURAL MEMBER. THIS ADDITIONAL WIRE SUPPORT SHALL BE THE RESPONSIBILITY OF THE ELECTRICAL CONTRACTOR AND IS NOT CONSIDERED PART OF THE GENERAL GRID LAYOUT.
- 3. LIGHT FIXTURES IN CLASSROOMS, RESTROOMS, LOCKER, STORAGE ROOMS AND ENCLOSED STAIRWAY SHALL BE PROVIDED WITH AUTOMATIC OCCUPANCY SENSOR CONTROLS COMPLYING WITH 2018 WSEC C405.2.1.
- 4. IN FIRE-RATED STAIRWAYS, OCCUPANT SENSOR CONTROLS SHALL BE CONFIGURED TO AUTOMATICALLY REDUCE LIGHTING POWER BY NOT LESS THAN 50 PERCENT WHEN NO OCCUPANTS HAVE BEEN DETECTED IN THE STAIRWAY FOR A PERIOD NOT EXCEEDING 20 MINUTES AND RESTORE LIGHTING TO FULL POWER WWHEN OCCUPANTS ENTER THE STAIRWAY.
- 5. ALL RECESSED LIGHTING FIXTURES SHALL BE I.C. RATED& SEALED TO THE FINISHED SURFACE.
- 6. DAYLIGHT RESPONSIVE CONTROLS COMPLYING WITH 2018 WSEC SECTION C405.2.4.1 SHALL BE PROVIDED TO CONTROL THE LIGHTING WITHIN DAYLIGHT ZONES.
- 7. ALL EXTERIOR LIGHT FIXTURES TO BE ON TIMER AND PHOTOCELL.

PARTIAL 2ND FLR RCP

DAYLIGHTING ZONES

PRIMARY DAYLIGHT ZONE

SECONDARY DAYLIGHT ZONE LIGHT FIXTURES WITHIN THE

ON SEPARATE SWITCH.

SECONDARY SIDELIT ZONE SHALL BE

LIGHT FIXTURES WITHIN THE PRIMARY SIDELIT ZONE SHALL BE CONNECTED TO DAYLIGHT PHOTOCELL SENSORS LOCATED WITHIN THE PRIMARY SIDELIT ZONE.
LIGHTING LOAD REDUCTION METHOD TO BE CONTINUOUS DIMMING (VERIFY WITH OWNER).

1	PARTIAL S	ECOND FLO	OOR - RCP		
				SCALE 1/4" = 1'-0"	
	SCALE: $1/4" = 1'-0$	"			
	0	5	10	20	FT.

LIGHTING SYMBOLS

SYMBOL	DESCRIPTION	LAMP	NUMBER OF FIXTURES PROPOSED
	2X2 SURFACE-MOUNTED LED TROFFER	15 W LED	7
	2X4 SURFACE-MOUNTED LED TROFFER	2-15W T8 LED TUBES	20
	2X4 LAY-IN LED TROFFER	2-15W T8 LED TUBES	33
Ö	6" RECESSED CAN LED LIGHTS	13.5W LED	29 – INTERIOR 2 – EXTERIOR
	HIGH-BAY LED LINEAR FIXTURE W/ SHATTER-PROOF DIFFUSER	90W LED	35
Он	EXTERIOR SCONCE, DAMP PROOF	14W LED	3
F	EXHAUST FAN ON TIMER		2
	EMERGENCY DUAL LAMP EXIT LIGHT WITH BATTERY BACK-UP		8
DP	DAMP PROOF		

INTERIOR LIGHTING ALLOWANCE

ROOM NO.	ROOM NAME	AREA (SF)	LIGHTING ALLOWANCE SPACE BY SPACE METHOD PER C405.4.2(2)	MAX. LIGHTING POWER DENSITY	PROPOSED LIGHTING POWER DENSITY
100	ENTRANCE	142	0.84 W/SQ.FT.	142 X 0.84 = 119 WATTS	60 WATTS
101	CORRIDOR	164	0.41 W/SQ.FT.	164 X 0.41 = 67 WATTS	60 WATTS
102	LOCKERS	177	0.52 W/SQ.FT.	177 X 0.52 = 92 WATTS	90 WATTS
103	CLASSROOM	359	0.71 W/SQ.FT.	359 X 0.71 = 255 WATTS	180 WATTS
104	CLASSROOM	500	0.71 W/SQ.FT.	500 X 0.71 =355 WATTS	270 WATTS
105	JANITOR	31	0.51 W/SQ.FT.	31 X 0.51 =16 WATTS	13.5 WATTS
106	MEN'S SHOWER	41	0.63 W/SQ.FT.	41 X 0.63 =26 WATTS	26 WATTS
107	MEN'S ROOM	192	0.63 W/SQ.FT.	192 X 0.63 =121 WATTS	108 WATTS
108	STORAGE	121	0.38 W/SQ.FT.	121 X 0.38 =46 WATTS	45 WATTS
109	WOMEN'S ROOM	195	0.63 W/SQ.FT.	195 X 0.63 =123 WATTS	108 WATTS
110	WOMEN'S SHOWER	40	0.63 W/SQ.FT.	41 X 0.63 =26 WATTS	26 WATTS
111	STAIR	112	0.49 W/SQ.FT.	112 X 0.49 =55 WATTS	54 WATTS
112	VOLLEYBALL COURT	4,256	0.86 W/SQ.FT.	4,256 X 0.86 = 3,660 WATTS	3,150 WATTS
200	STAIR	162	0.49 W/SQ.FT.	162 X 0.49 =79 WATTS	67.5 WATTS
201	CORRIDOR	284	0.41 W/SQ.FT.	284 X 0.41 =116 WATTS	90 WATTS
202	CLASSROOM	470	0.71 W/SQ.FT.	470 X 0.71 =334 WATTS	270 WATTS
203	CLASSROOM	470	0.71 W/SQ.FT.	470 X 0.71 =334 WATTS	270 WATTS
204	CLASSROOM	776	0.71 W/SQ.FT.	776 X 0.71 =551 WATTS	360 WATTS
	TO	TAL		6,375 WATTS	5,248 WATTS

EXTERIOR LIGHTING ALLOWANCE - ZONE 2

BUILDING ENTRANCE AND EXITS

DOILDING LIVINANCE /	WE EMILO			
ENTRY CANOPIES	AREA (SF)	LIGHTING POWER ALLOWANCE PER TABLE C405.5.3(2)	MAX. LIGHTING POWER DENSITY	PROPOSED LIGHTING POWER DENSITY
100 ENTRANCE	127	0.25 W/SQ.FT.	127 X 0.25 = 32 WATTS	26 WATTS
DOORS 111 & 112	79	0.25 W/SQ.FT.	79 X 0.25 = 20 WATTS	14 WATTS
DOORS 112A	40	0.25 W/SQ.FT.	82 X 0.25 = 21 WATTS	14 WATTS
DOORS 112B	40	0.25 W/SQ.FT.	82 X 0.25 = 21 WATTS	14 WATTS

LIGHTING NOTES:

- 1. ALL LIGHT FIXTURES SHALL BE U.L. LISTED.
- 2. LIGHT FIXTURES INSTALLED IN LAY-IN CEILINGS SHALL BE SUPPORTED BY ADDITIONAL WIRE SUPPORT AT TWO CORNERS, ATTACHED TO CEILING GRID AND ANCHORED TO STRUCTURAL MEMBER. THIS ADDITIONAL WIRE SUPPORT SHALL BE THE RESPONSIBILITY OF THE ELECTRICAL CONTRACTOR AND IS NOT CONSIDERED PART OF THE GENERAL GRID LAYOUT.
- 3. LIGHT FIXTURES IN CLASSROOMS, RESTROOMS, LOCKER, STORAGE ROOMS AND ENCLOSED STAIRWAY SHALL BE PROVIDED WITH AUTOMATIC OCCUPANCY SENSOR CONTROLS COMPLYING WITH 2018 WSEC C405.2.1.
- 4. IN FIRE—RATED STAIRWAYS, OCCUPANT SENSOR CONTROLS SHALL BE CONFIGURED TO AUTOMATICALLY REDUCE LIGHTING POWER BY NOT LESS THAN 50 PERCENT WHEN NO OCCUPANTS HAVE BEEN DETECTED IN THE STAIRWAY FOR A PERIOD NOT EXCEEDING 20 MINUTES AND RESTORE LIGHTING TO FULL POWER WWHEN OCCUPANTS ENTER THE STAIRWAY.
- 5. ALL RECESSED LIGHTING FIXTURES SHALL BE I.C. RATED& SEALED TO THE FINISHED SURFACE.
- 6. DAYLIGHT RESPONSIVE CONTROLS COMPLYING WITH 2018 WSEC SECTION C405.2.4.1 SHALL BE PROVIDED TO CONTROL THE LIGHTING WITHIN DAYLIGHT ZONES.
- 7. ALL EXTERIOR LIGHT FIXTURES TO BE ON TIMER AND PHOTOCELL.



VRENCE HOUSTON, ARCHITECT 02 17th NE Ave ATTLE, WA 98125

FRMIT SF

△ REVISION

ADDITION
ATT 116TH ST SW

PARTIAL 2ND FLR RCP

A2.32A

△ REVISION

AIR BARRIER PLANS

AIR BARRIER CALCS. ELEMENT AREA (SF) 6,509 NORTH WALL 1,269 EAST WALL 3,222 SOUTH WALL - FIRST FLOOR 550 SOUTH WALL - SECOND FLOOR 824 WEST WALL 3,343 WEST WALL @ WEST STAIRS 366 SOUTH WALL @ WEST STAIRS 88 NORTH WALL @ WEST STAIRS 34 MAIN ROOF 6,521

111


22,837

SYMBOLS LEGEND:

ROOF @ WEST STAIRS

TOTAL AIR BARRIER

				NEW CO	NSTRUC	CTION
_	_	 _	_	EXTENT	OF AIR	BARRI

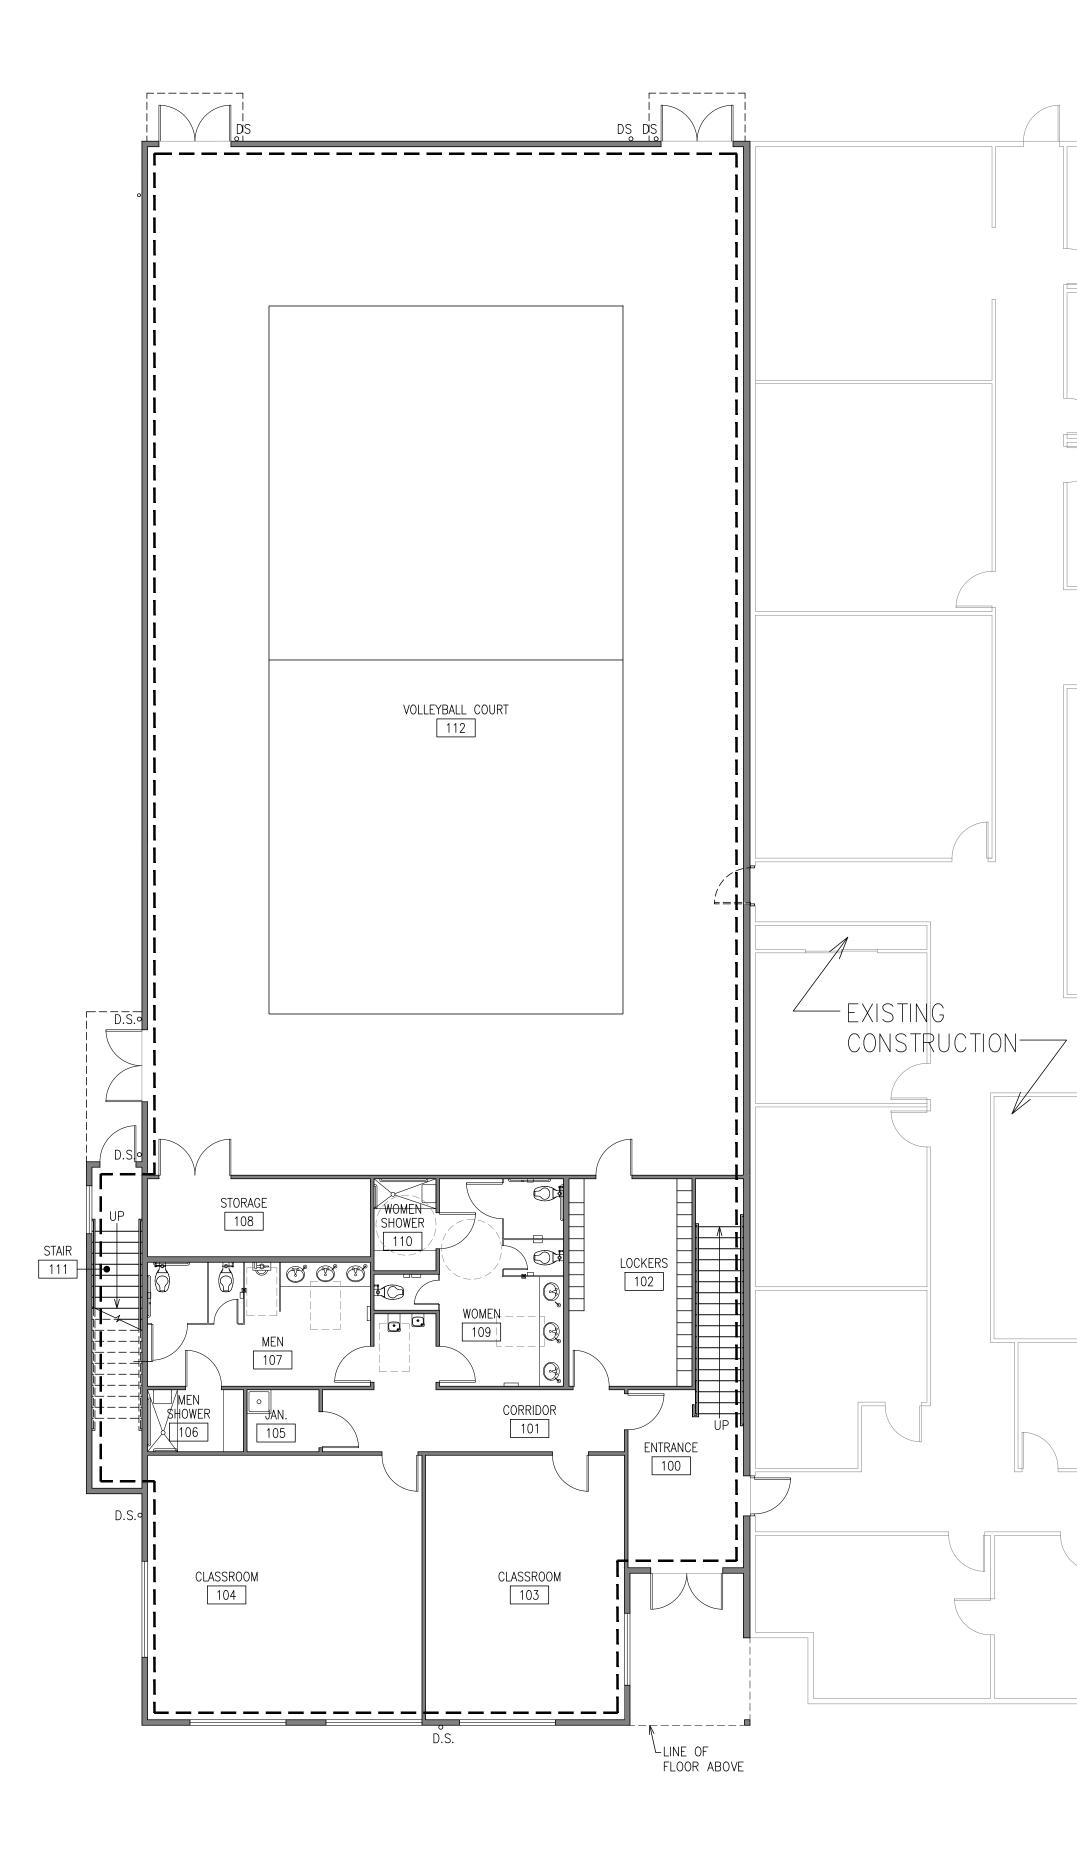

SECOND FLOOR PLAN - AIR BARRIER SCALE 1/8" = 1'-0"

CLASSROOM 203

— 30"X60" SKYLIGHTS, TYP.

CLASSROOM 204


CORRIDOR 201

CLASSROOM 202





- ROOF OF EXISTING


BUILDING BELOW —

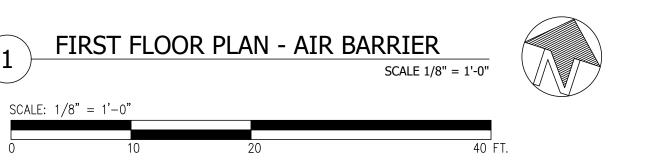

A3.0

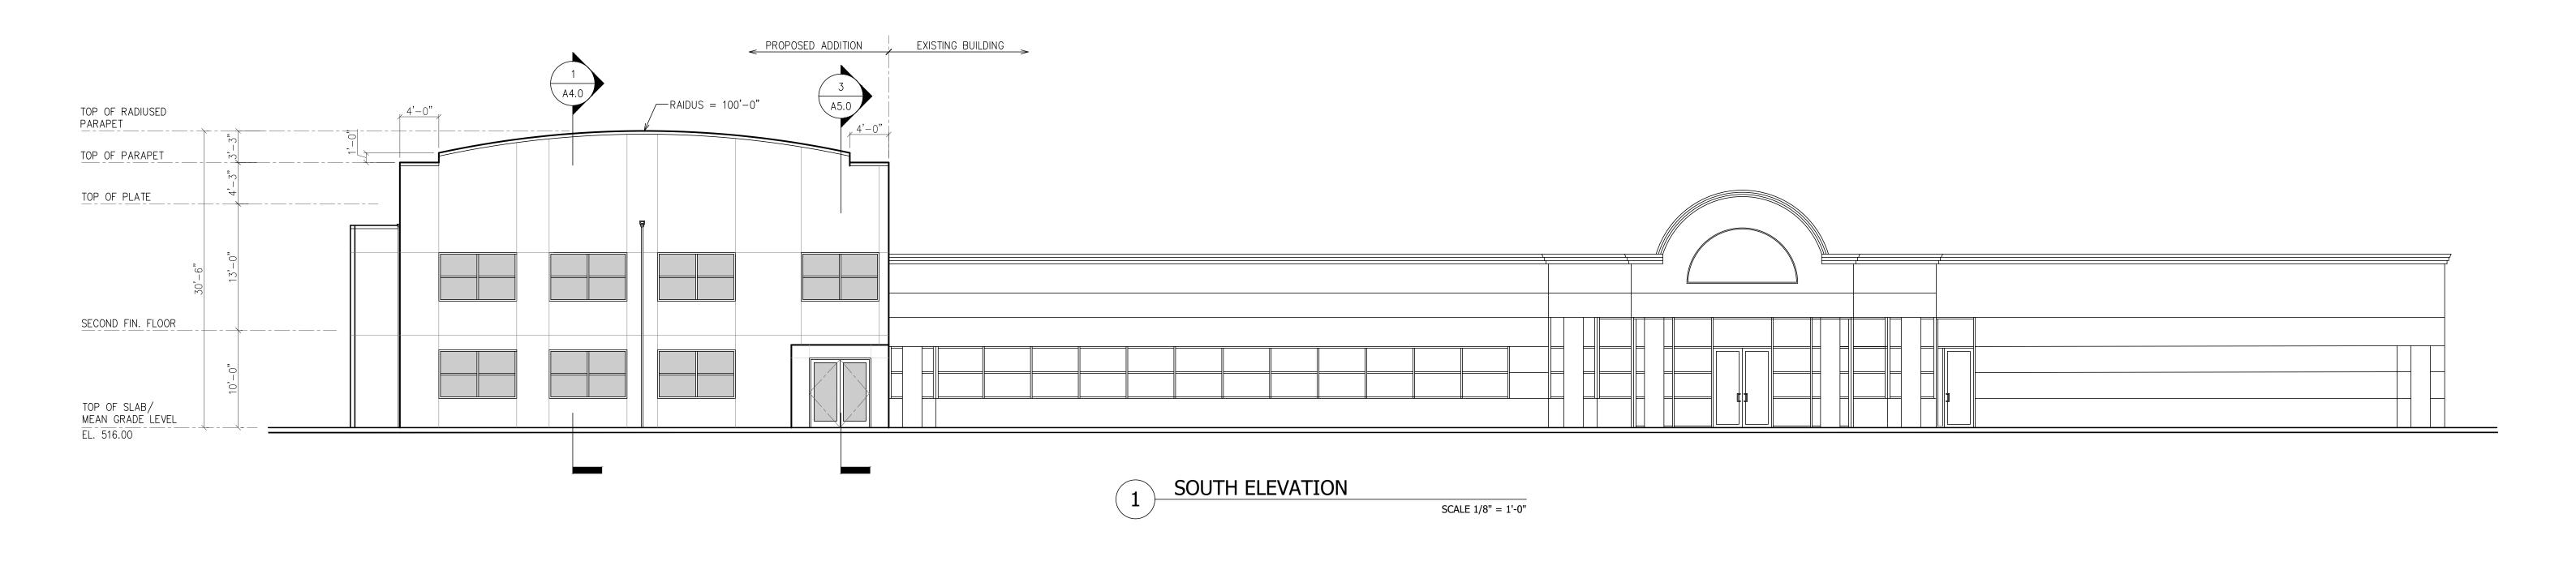

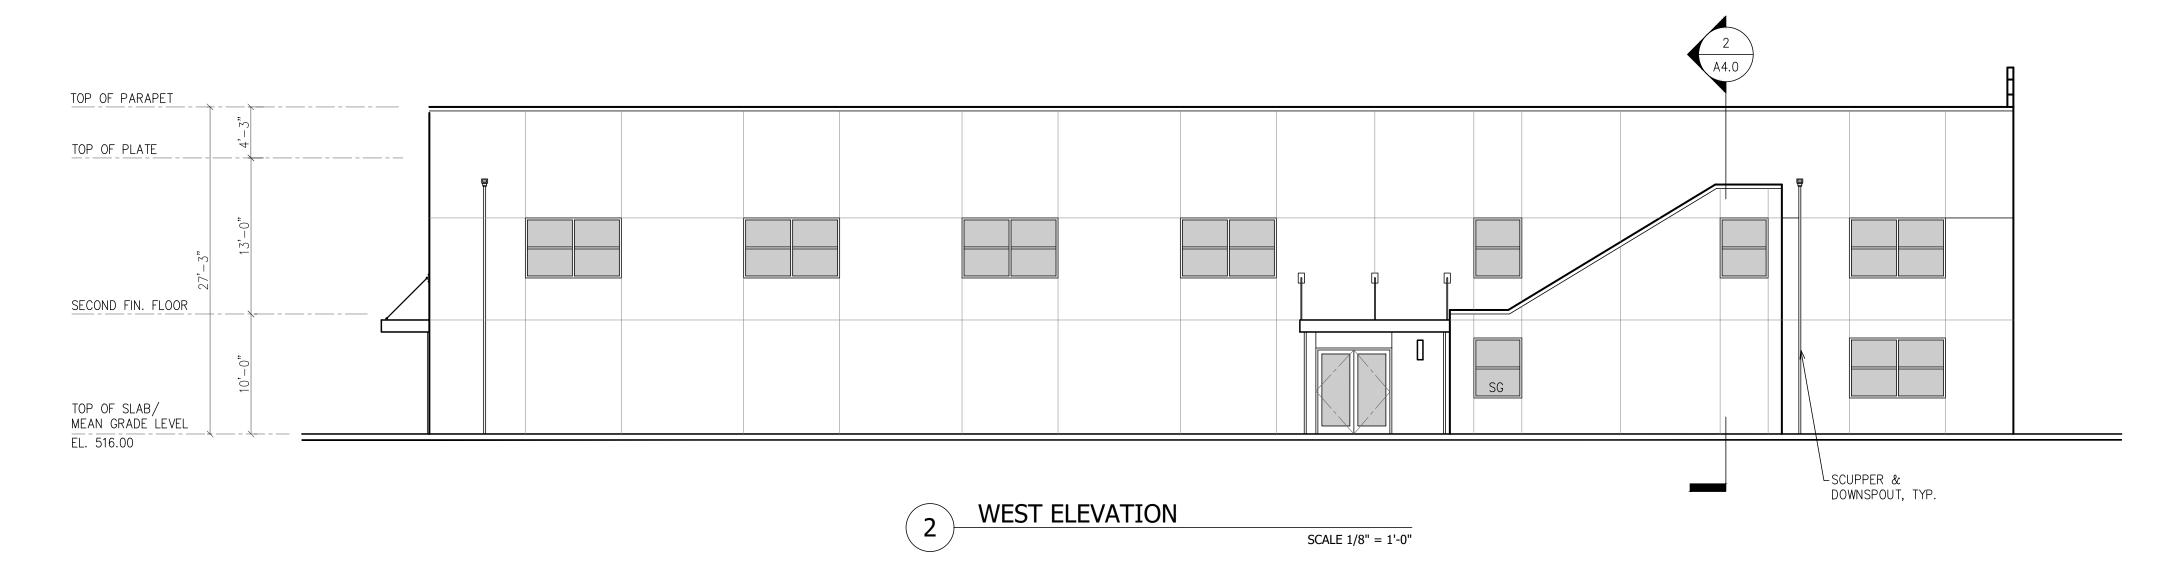


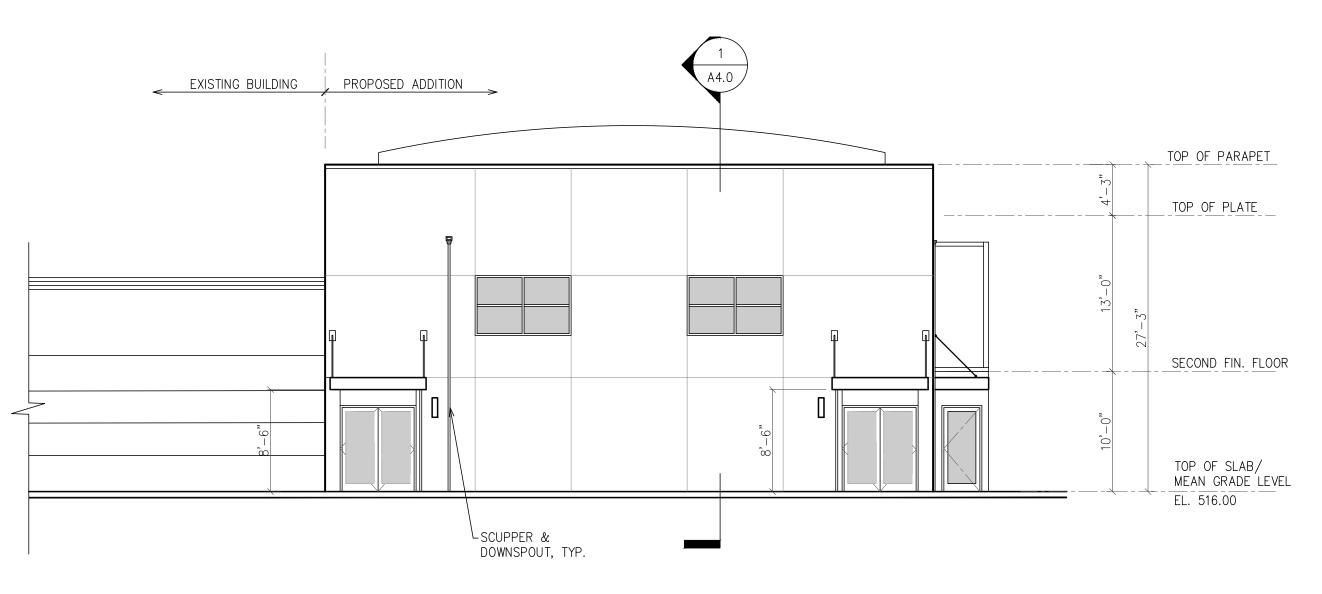




△ REVISION



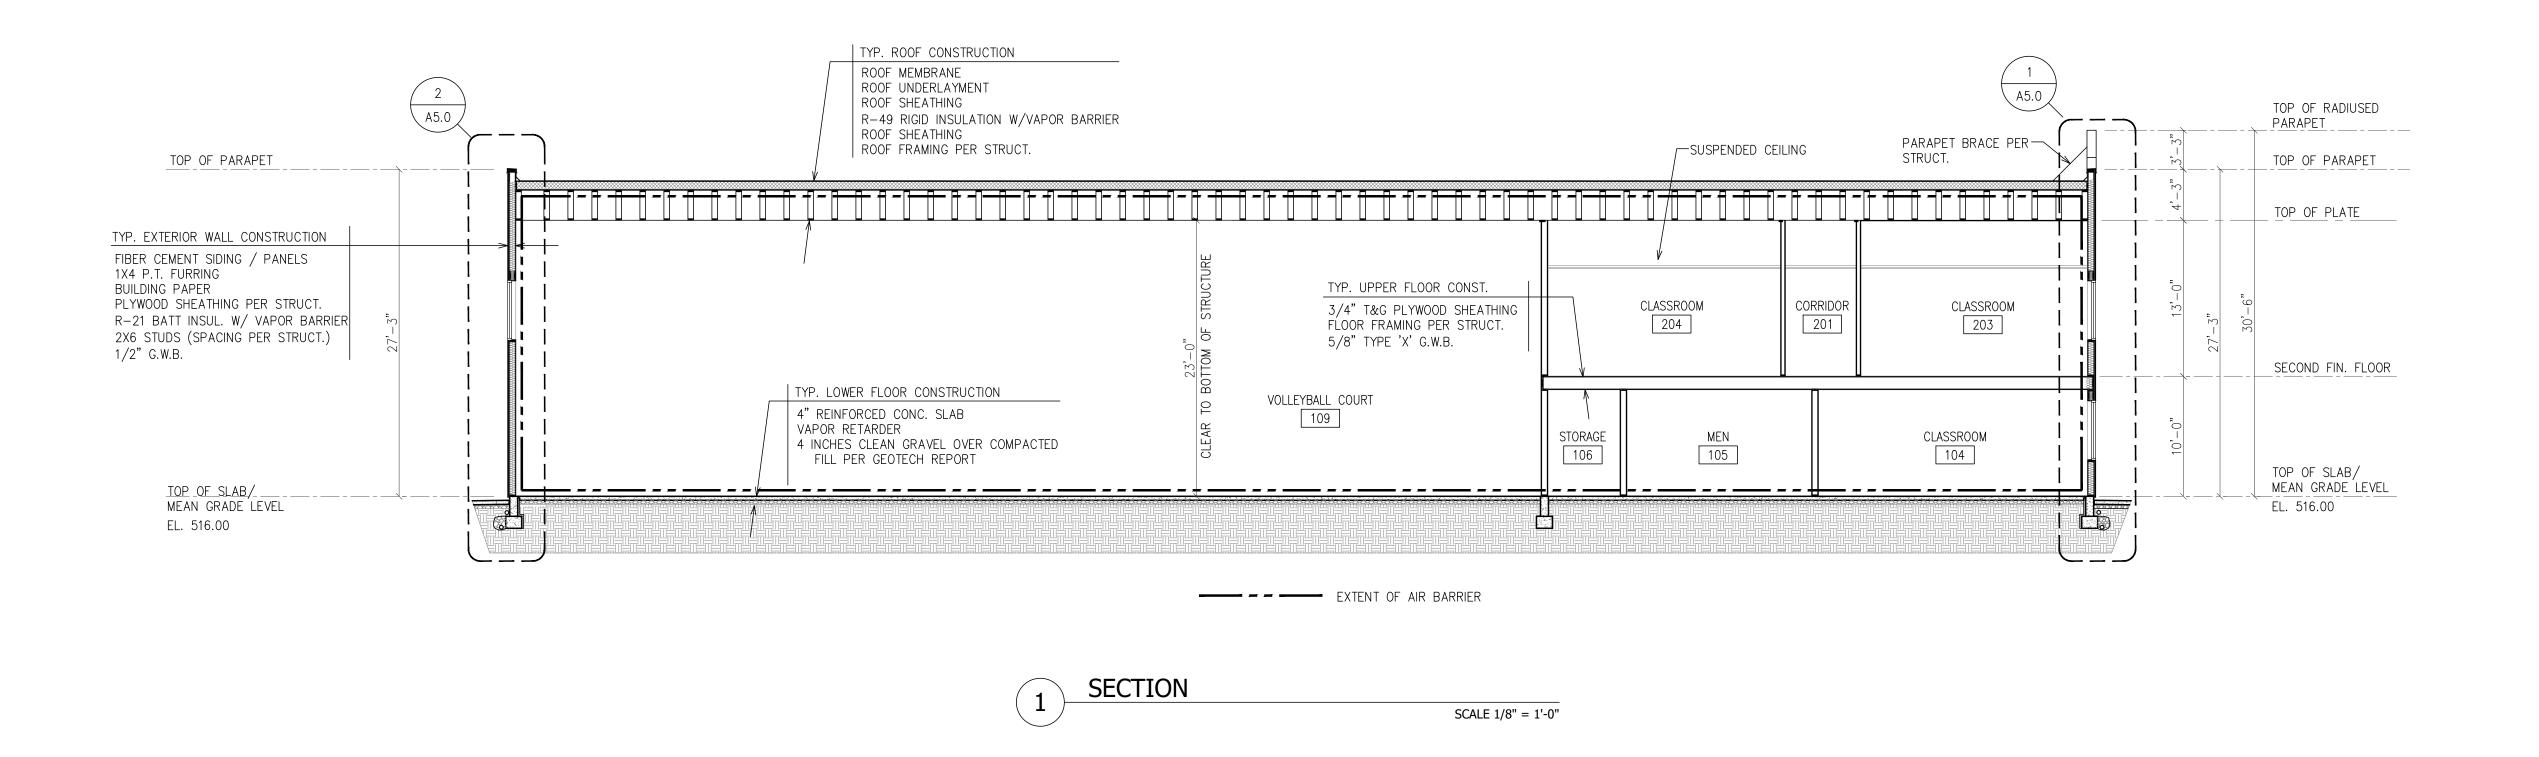

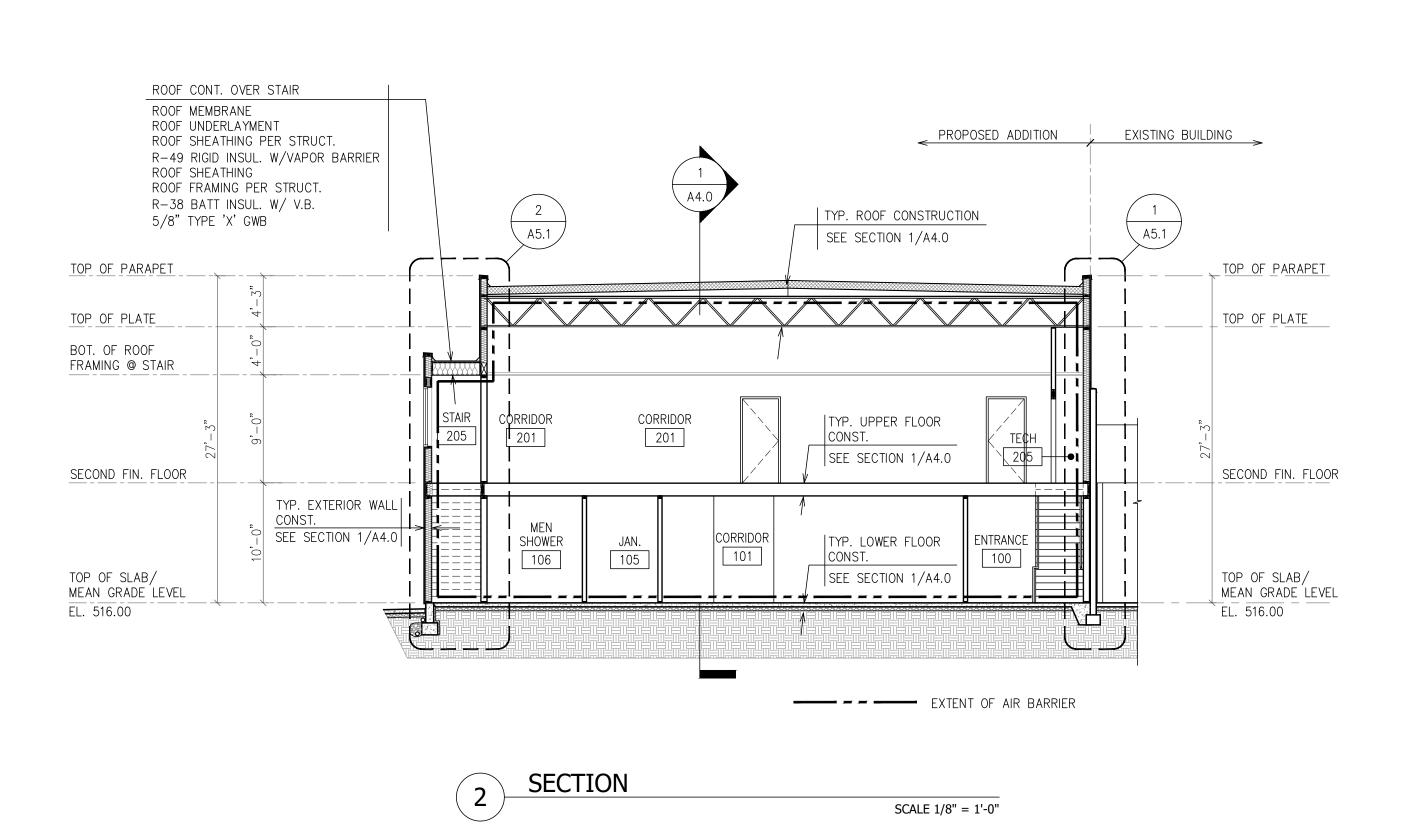

SCALE: 1/8" = 1'-0"

SECTIONS

TOP OF RADIUSED PARAPET

PARAPET BRACE —— PER STRUCT.


A REVISION

WALL SECTIONS

______TOP_OF_PARAPET__ TOP OF PARAPET TYPICAL ROOF CONSTRUCTION SEE SECTION 1/A4.0 TYPICAL ROOF CONSTRUCTION SEE SECTION 1/A4.0 TOP OF PLATE TYPICAL EXTERIOR WALL CONST.
SEE SECTION 1/A4.0 SUSPENDED CEILING —— TOP OF WINDOW R.O. TOP OF WINDOW R.O. ANODIZED ALUMINUM
STOREFRONT WINDOW
W/ 1" INSULATED
GLAZING, WATCH EXISTING WINDOWS. ANODIZED ALUMINUM —>
STOREFRONT WINDOW
W/ 1" INSULATED
GLAZING. MATCH
EXISTING WINDOWS. CLASSROOM 203 BOT. OF WINDOW R.O. BOT. OF WINDOW R.O. TYP. UPPER FLOOR CONST. |
SEE SECTION 1/A4.0 TYPICAL EXTERIOR
WALL CONST.
SEE SECTION 1/A4.0 SECOND FIN. FLR. TOP OF WINDOW R.O. VOLLEYBALL COURT CLASSROOM 104 BOT. OF WINDOW R.O. CONC. PAVEMENT—— PER SITE PLAN CONC. PAVEMENT
PER SITE PLAN SLAB ON GRADE CONST.
SEE SECTION 1/A4.0 SLAB ON GRADE CONST. | SEE SECTION 1/A4.0 SLOPE TO DRAIN
1/4" PER FT. MIN. SLOPE TO DRAIN 1/4" PER FT. MIN. ≪ TOP OF SLAB TIGHTLINE ---FILTER FABRIC WRAP OVER CLEAN GRAVEL FILL, TYP. — FILTER FABRIC WRAP OVER CLEAN GRAVEL FILL, TYP. R-10 PERIMETER RIGID
INSULATION
EXTEND 24" MIN. R-10 PERIMETER RIGID
INSULATION
EXTEND 24" MIN. 4"Ø PERFORATED FOUNDATION FOOTING DRAIN, TYP. 4"ø PERFORATED FOUNDATION FOOTING DRAIN, TYP. WALL SECTION SCALE 1/8" = 1'-0" SCALE 1/2" = 1'-0"

ING OF LIFE CHURC ADDITION 4711 16TH ST SW MUKILTEO, WA 98272

WALL SECTIONS

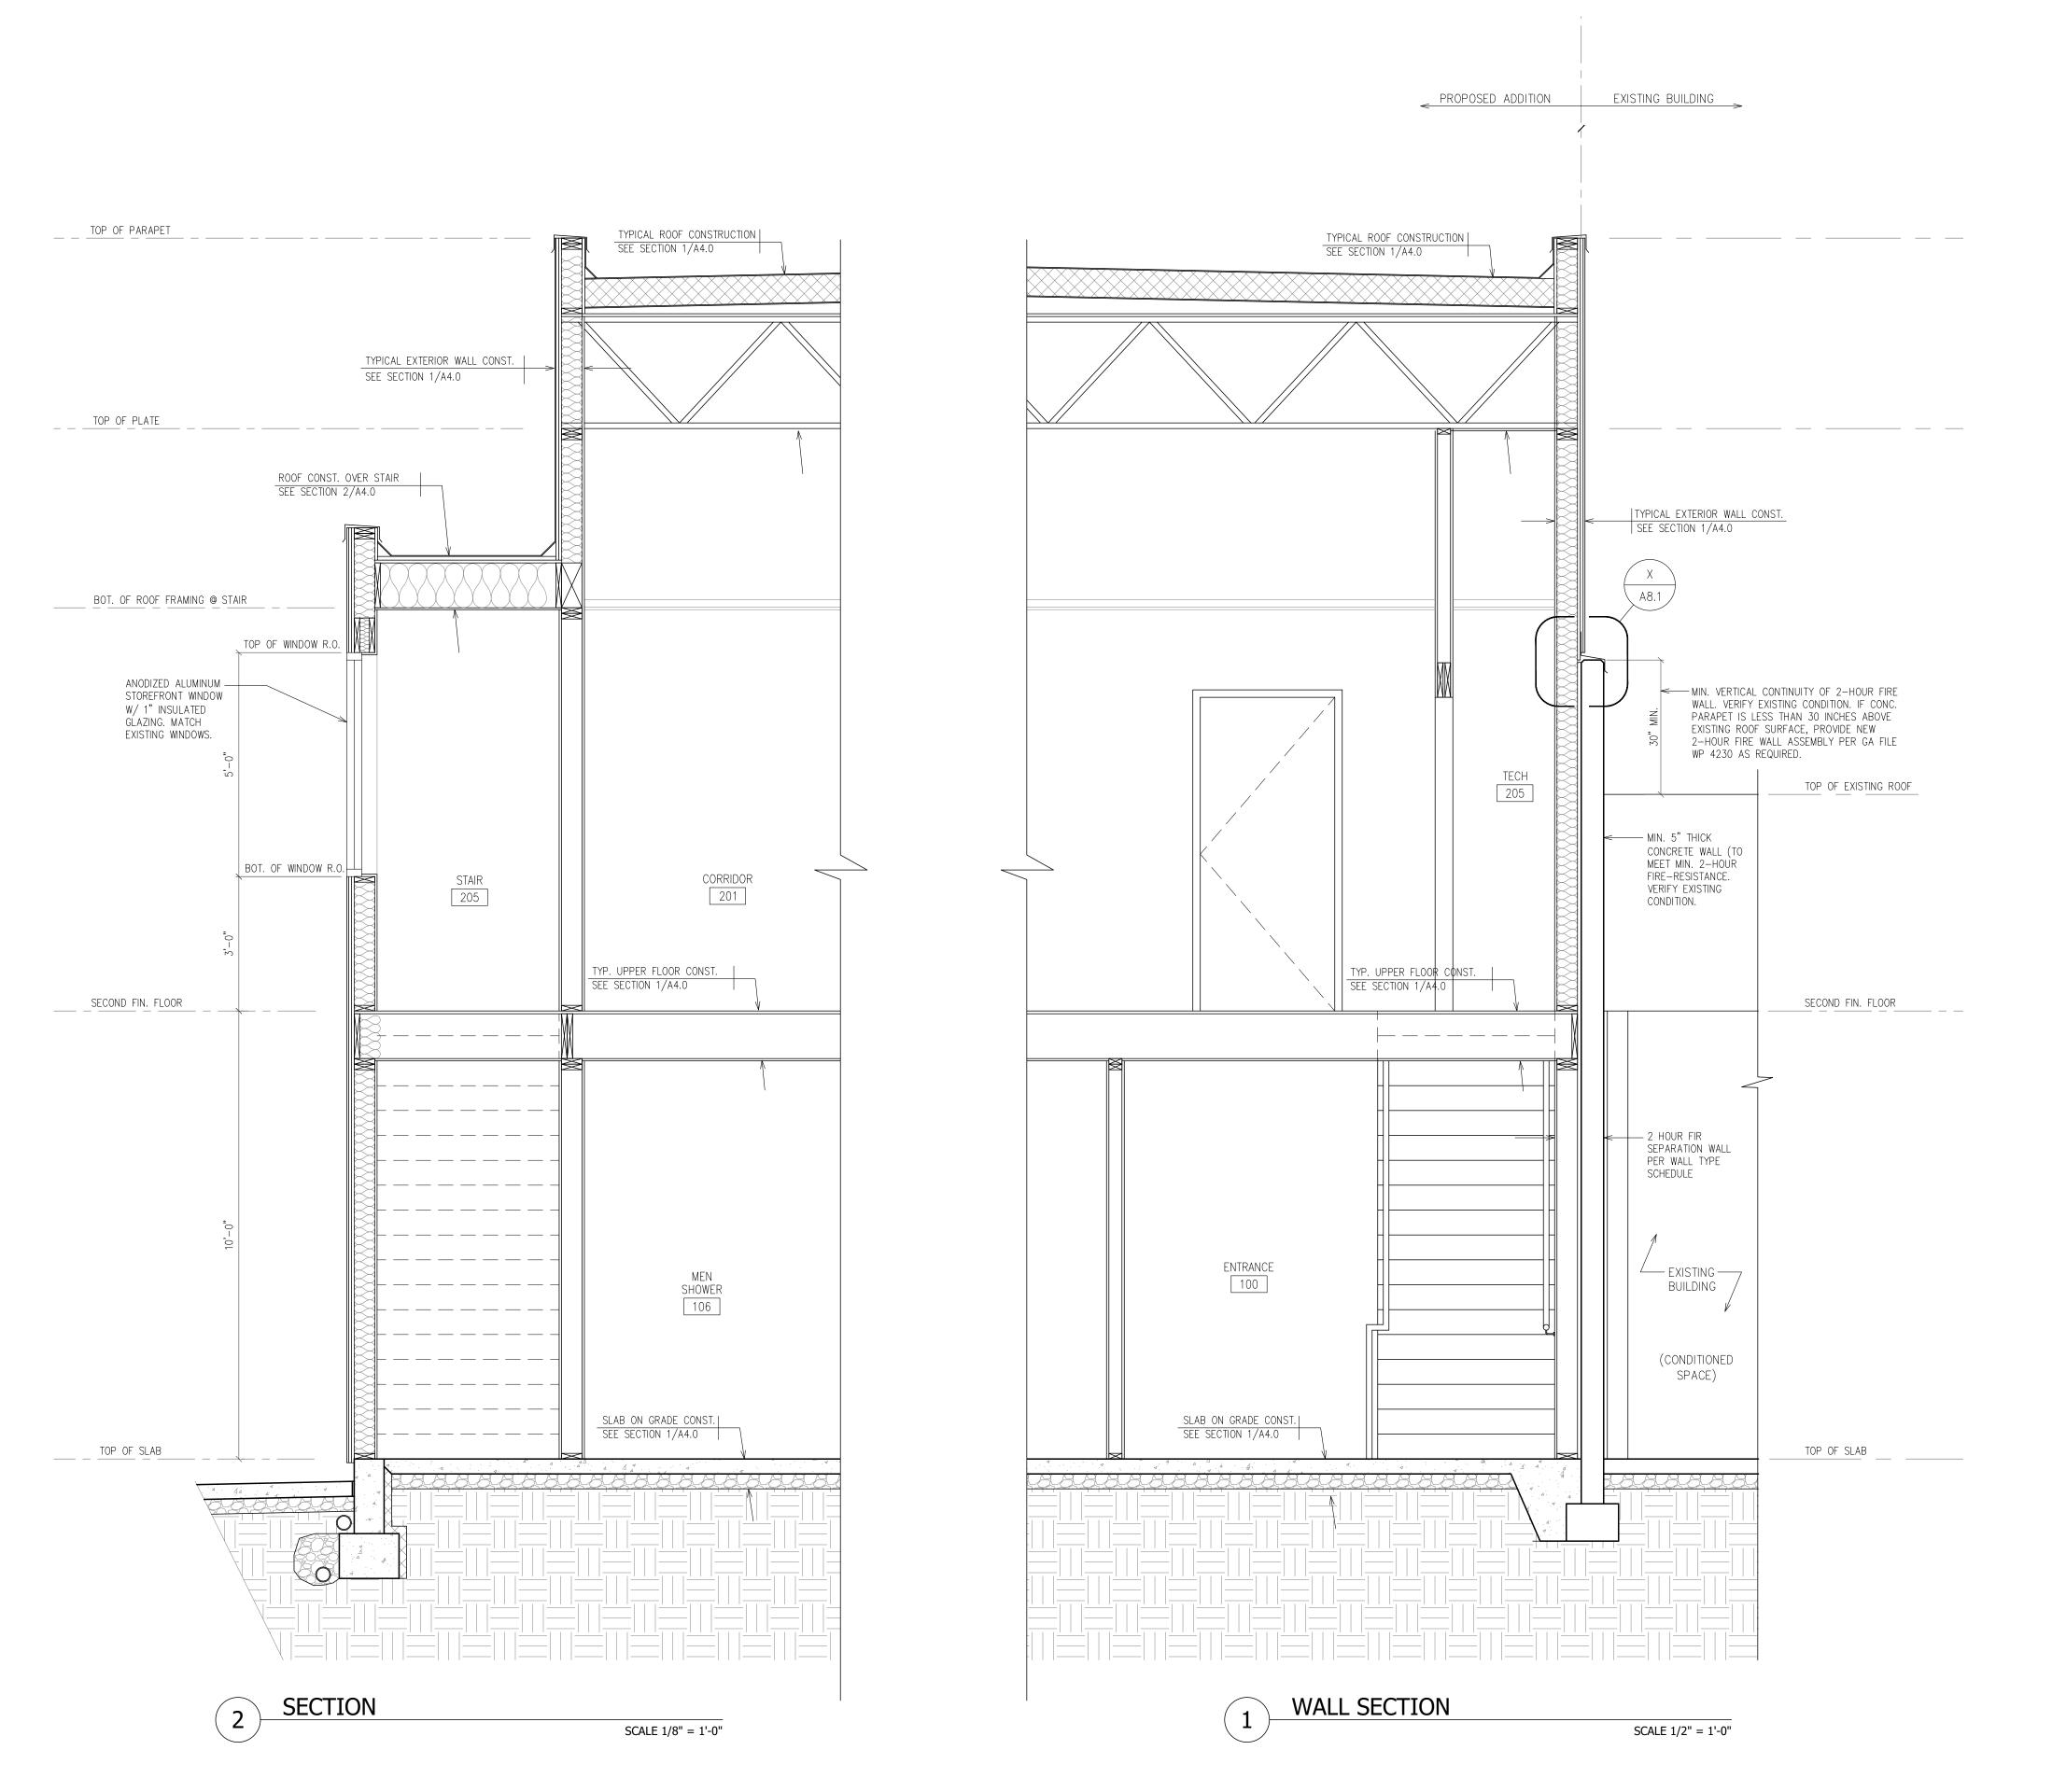

TYPICAL ROOF CONSTRUCTION SEE SECTION 1/A4.0 TOP OF PLATE TYPICAL EXTERIOR WALL CONST.
SEE SECTION 1/A4.0 SUSPENDED CEILING —— TOP OF WINDOW R.O. ANODIZED ALUMINUM
STOREFRONT WINDOW
W/ 1" INSULATED
GLAZING. MATCH
EXISTING WINDOWS. CLASSROOM 202 BOT. OF WINDOW R.O. FLOOR CONST. OVER ENTRANCE


3/4" T&G PLYWOOD SHEATHING
JOISTS PER STRUCT.

R-38 BATT INSUL. W/ V.B.

1/2" SOFFIT BOARD TYP. UPPER FLOOR CONST.

SEE SECTION 1/A4.0 SECOND FIN. FLOOR ANODIZED ALUMINUM STOREFRONT
DOORS W/ 1" INSULATED GLAZING.
MATCH EXISTING. ENTRANCE 100 CONC. PAVEMENT
PER SITE PLAN SLAB ON GRADE CONST.
SEE SECTION 1/A4.0 SLOPE TO DRAIN

1/4" PER FOOT MIN. TOP OF SLAB R=10 PERIMETER RIGID — INSULATION EXTEND 24" MIN. WALL SECTION SCALE 1/2" = 1'-0"

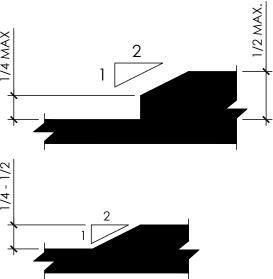


BEVELED CHANGES IN LEVEL


304 TURNING SPACE

304.1 TURNING SPACE IS REQUIRED IN TOILET/BATHING FACILITIES, DRESSING/FITTING/LOCKER ROOM, TRANSIENT LODGING GUEST ROOMS, DWELLING UNITS ON ACCESSIBLE ROUTES, PATIENT BEDROOM, HOLDING AND HOUSING CELLS, SAUNAS AND STEAM ROOMS, COURTROOMS (RAISED STATIONS SERVED BY RAMPS), CERTAIN RECREATION SPACES

304.2 FLOOR SURFACE. CHANGES IN LEVEL ARE NOT PERMITTED WITHING THE TURNING SPACE. EXCEPT SLOPES NOT STEEPER THAN 1:48 SHALL BE PERMITTED.

304.3 SIZE.

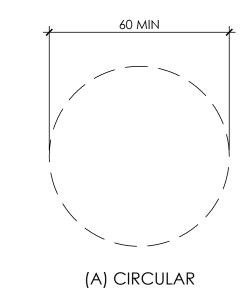

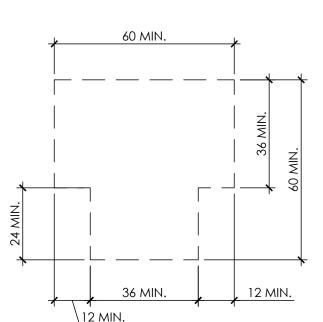


305 CLEAR FLOOR SPACE

305.2 FLOOR SURFACE. CHANGES IN LEVEL ARE NOT PERMITTED WITHING THE TURNING SPACE. EXCEPT SLOPES NOT STEEPER THAN 1:48 SHALL BE PERMITTED.

(B) T-SHAPED


305.3 SIZE. THE CLEAR FLOOR SPACE SHALL BE 48 INCHES MINIMUM IN LENGTH AND 30 INCHES MINIMUM IN WIDTH.

306 KNEE AND TOE CLEARANCE

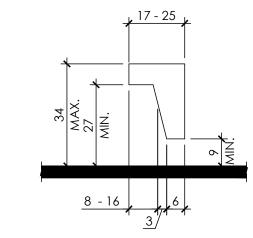


CHAPTER 4. ACCESSIBLE ROUTES


403 WALKING SURFACES

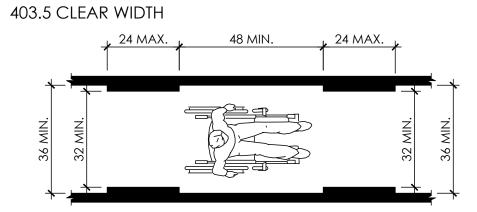

CLEAR WIDTH OF AN ACCESSIBLE ROUTE

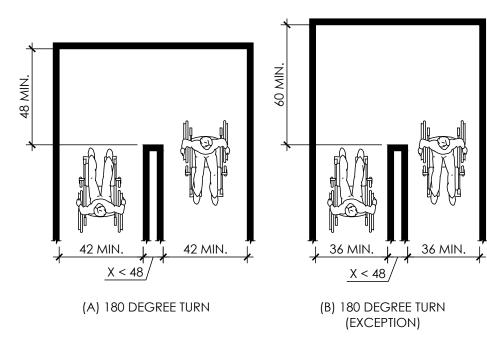


CLEAR WIDTH AT 180 DEGREE TURN

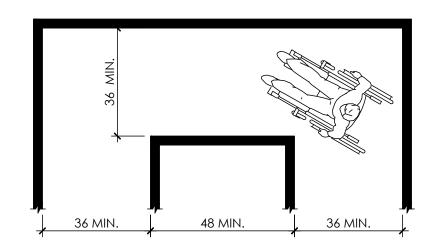


WIDTH OF ACCESSIBLE ROUTE FOR 90-DEGREE TURN

404 DOORS AND DOORWAYS

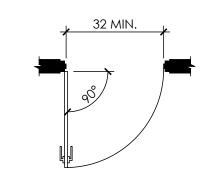

CLEAR WIDTH AT DOORWAY

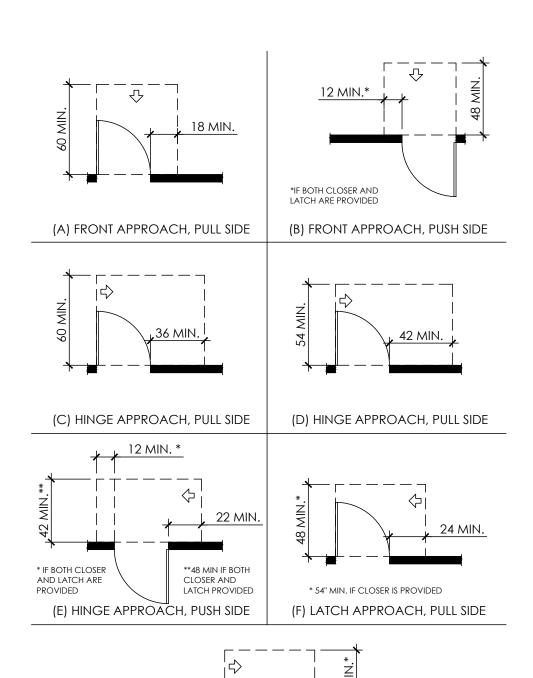


(G) LATCH APPROACH, PUSH SIDE

MANEUVERING CLEARANCES AT

MANUAL SWINGING DOORS


406 CURB RAMPS

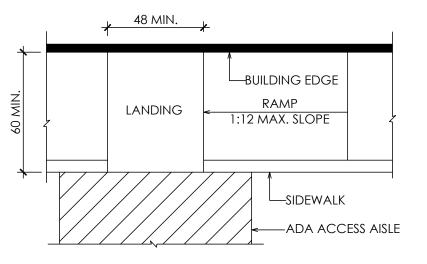


PARALLEL CURB RAMP

CHAPTER 5. GEN SITE & BLDG **ELEMENTS**

502 PARKING SPACES

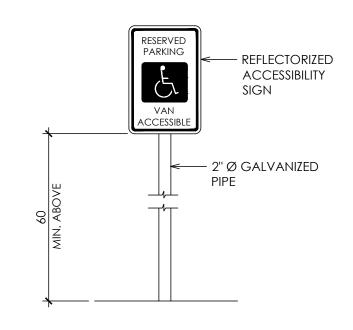


505 HANDRAILS

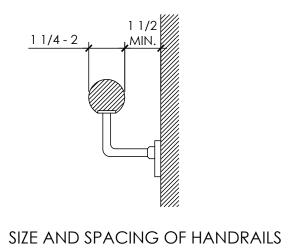


AND GRAB BARS

CHAPTER 6. PLUMBING ELEMENTS & FACILITIES


602 DRINKING FOUNTAINS

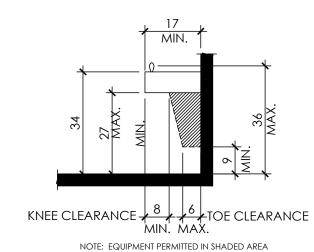

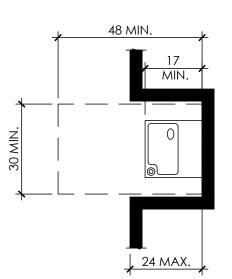


DRINKING FOUNTAIN W/ FORWARD APPROACH

603 TOILET AND BATHING ROOMS

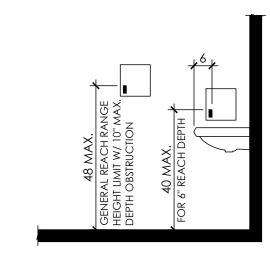


ACCESSORIES REACH DEPTH AND HEIGHT

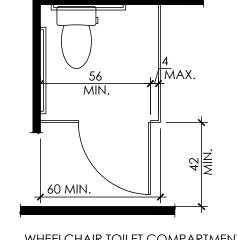


WHEELCHAIR TOILET COMPARTMENT DOOR OPENING LOCATION

SIDE WALL GRAB BAR FOR


WATER CLOSET

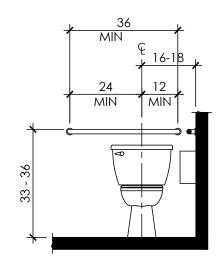

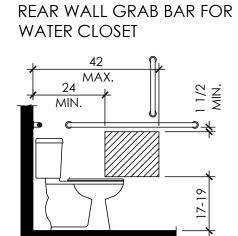


PROTRUDING DISPENSER BELOW GRAB BAR

608 SHOWER COMPARTMENTS

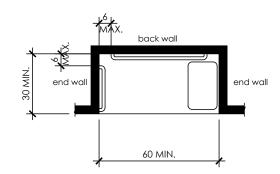


ROLL-IN -TYPE SHOWER COMPARTMENT

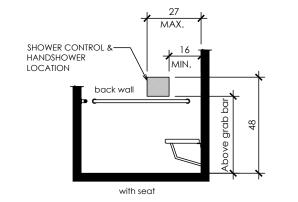


STANDARD ROLL-IN SHOWER CONTROL & HANDSHOWER LOCATION

CHAPTER 7. COMMUNICATION ELEMENTS AND FEATURES

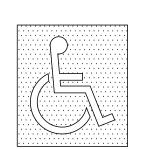




INTERNATIONAL SYMBOL OF ACCESSIBILITY DISPLAY CONDITIONS

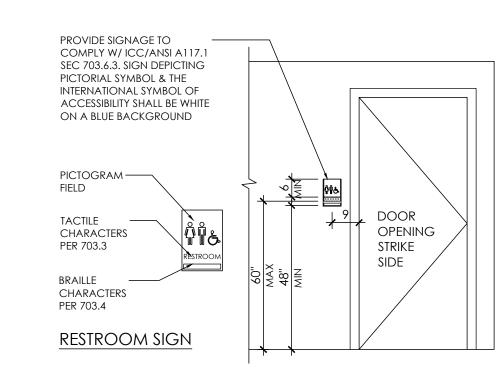

\triangle	REVISION
1	
2	

DETAILS

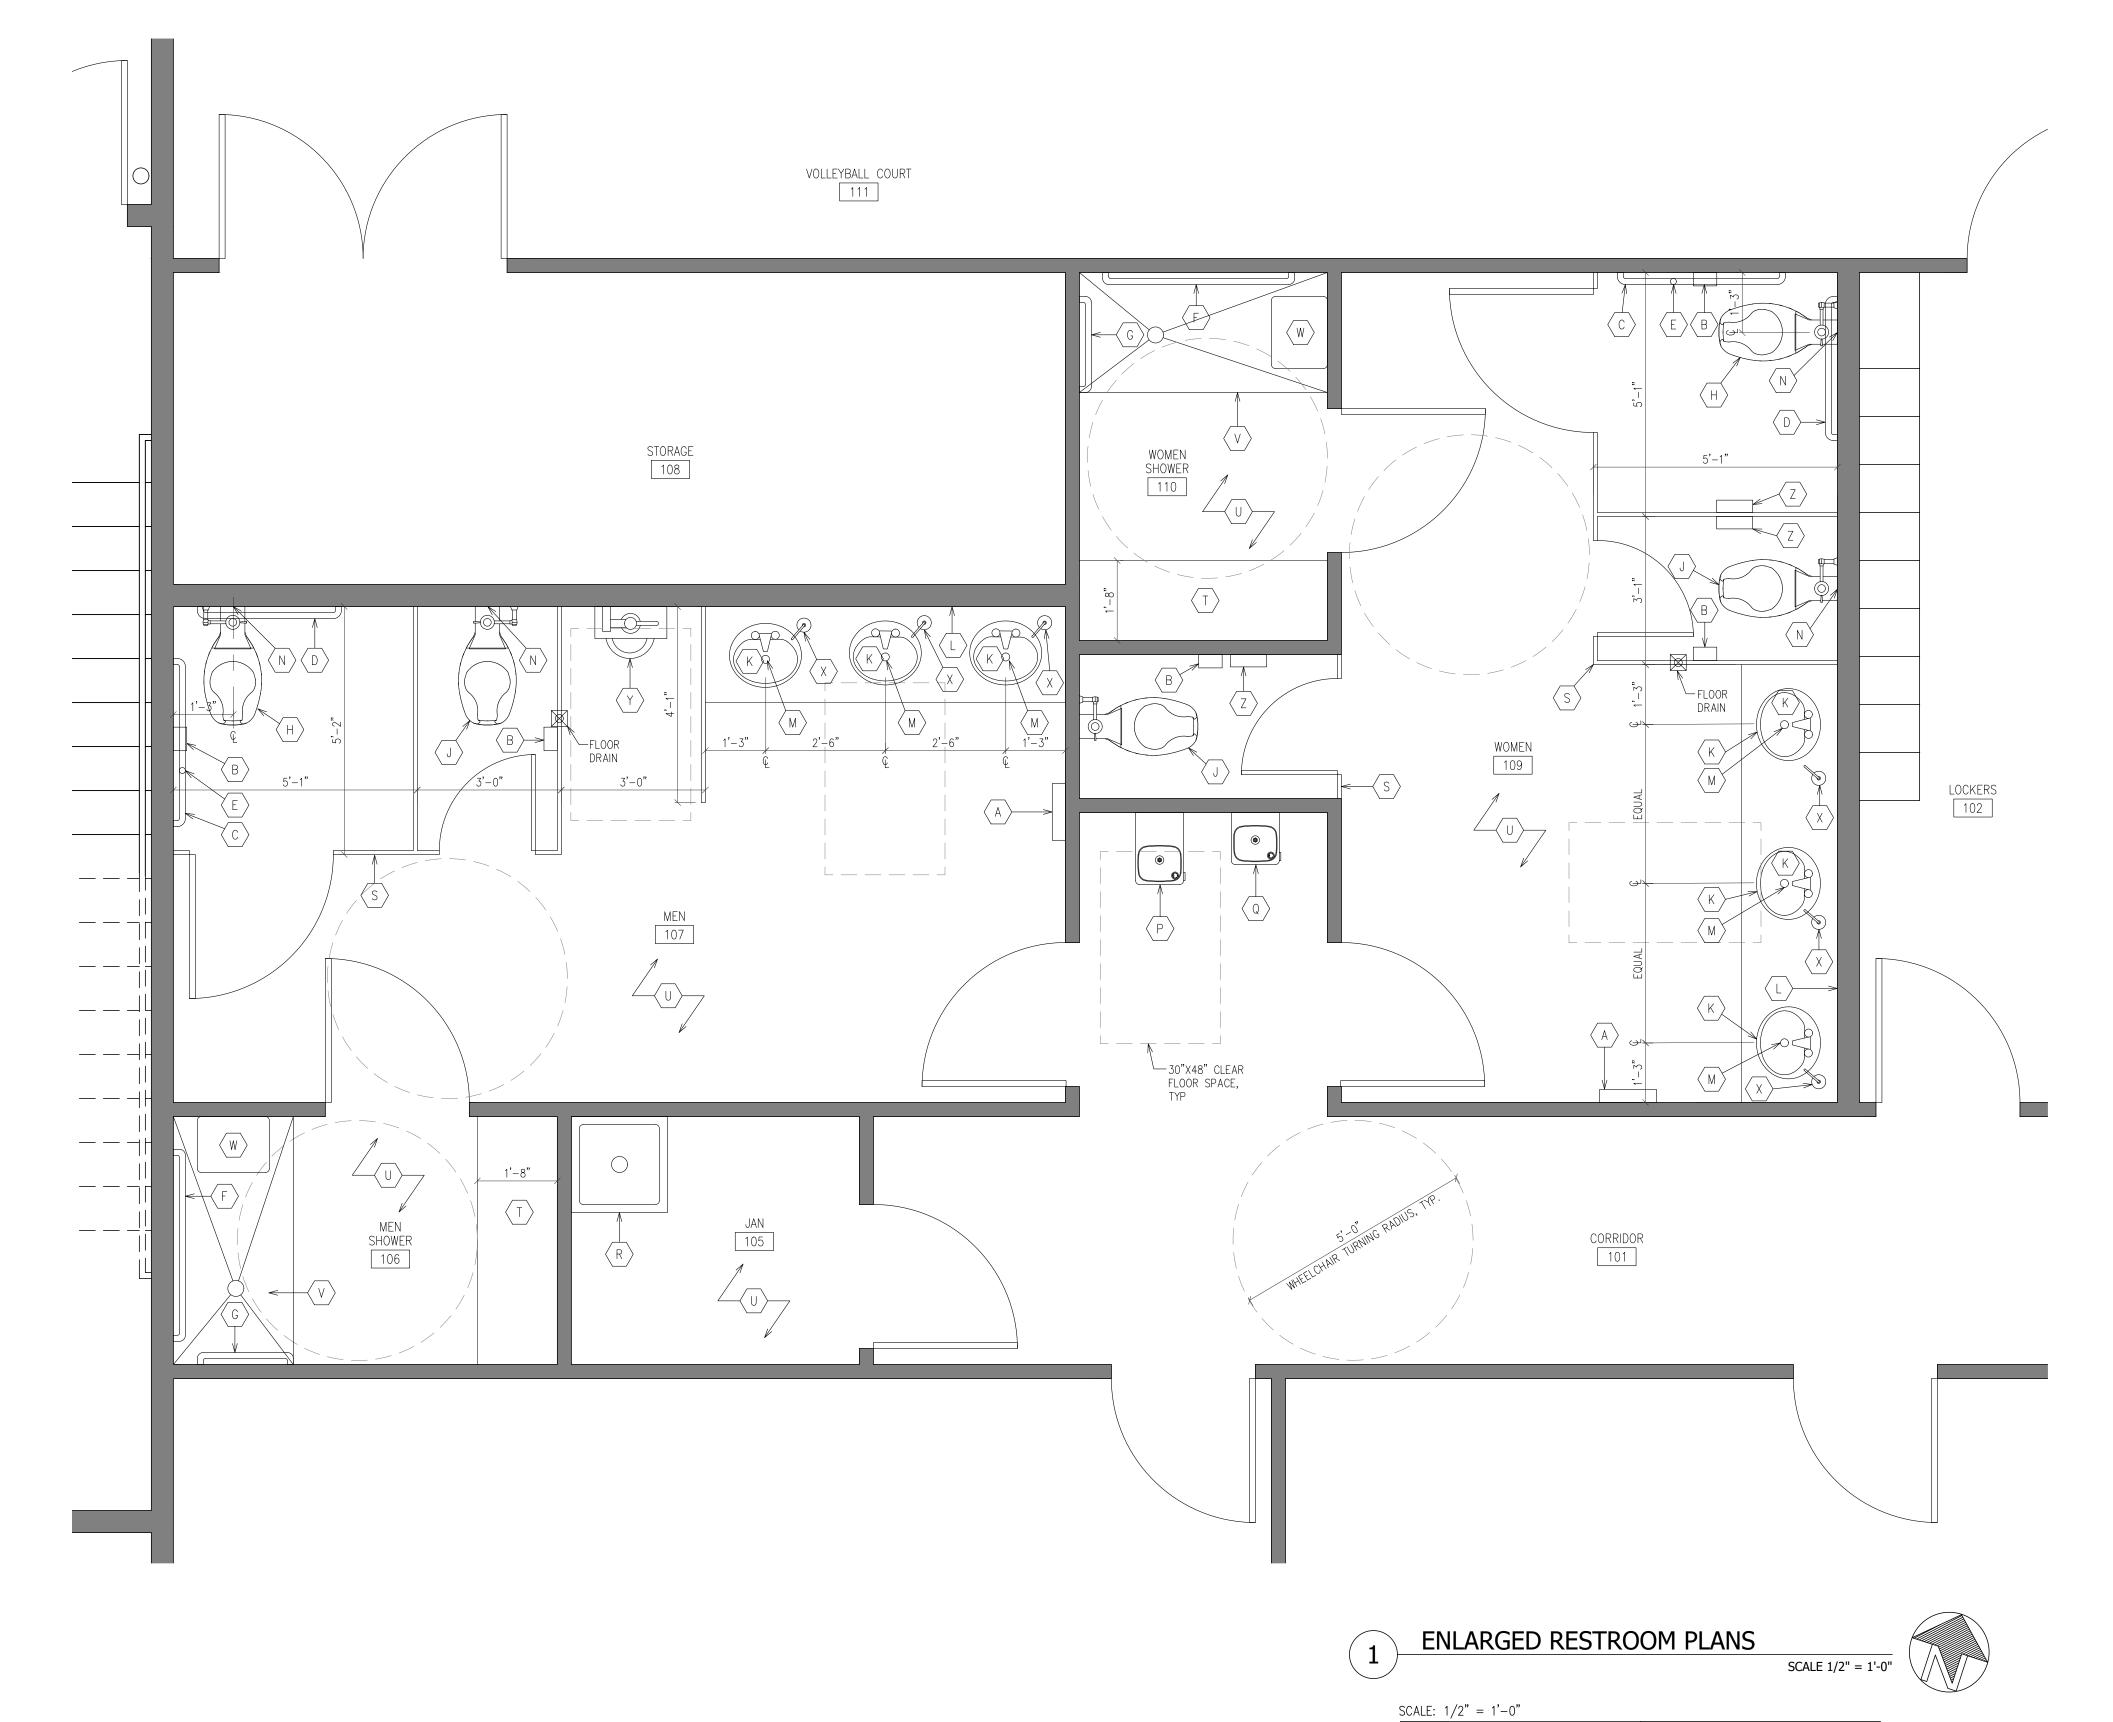

PLUMBING FICTURE & ACCESSORIES SCHEDULE


MARK	ITEM	DESCRIPTION
A	PAPER TOWEL DISPENSER W/ TRASH RECEPTACLE	SEMI-RECESSED, STAINLESS STEEL
$\langle B \rangle$	TOILET PAPER HOLDER	SURFACE-MTD AT 19" A.F.F. TO BOTTOM
(C) (F) (D) (G) (E)	GRAB BARS	1-1/2" DIA. 18 GA. TYPE 304 S.S. WITH CONCEALED MOUNT AND SMOOTH #4 POLISHED SATIN FINISH - BOBRICK #B-6806 C 42" HORIZONTAL E 18" VERTICAL G 30" HORIZONTAL F 48" HORIZONTAL
$\langle H \rangle$	WATER CLOSET	BARRIER-FREE
J	WATER CLOSET	
$\langle K \rangle$	LAVATORY	
(L)	MIRROR	
$\langle M \rangle$	PIPE INSULATION	PIPE INSULATION SLEEVE
$\langle N \rangle$	TOILET SEAT COVER DISPENSER	PIPE INSULATION SLEEVE
P	DRINKING FOUNTAIN	BARRIER-FREE, WALL-MTD.
Q	DRINKING FOUNTAIN	
R	SERVICE SINK	
$\langle S \rangle$	TOILET PARTITIONS	FLOOR-MTD, OVERHEAD-BRACED PARTITIONS
$\langle T \rangle$	BENCH	TOP OF BENCH @ 17" AFF
U	P-LAM WAINSCOT	48" A.F.F. TYPICAL @ ALL WALL SURFACES, U.O.N.
$\langle V \rangle$	SHOWER	FIBERGLASS ROLL-IN SHOWER INSERT
$\langle W \rangle$	FOLDING SHOWER SEAT	
X	LIQUID SOAP DISPENSER	MANUAL, TOP-FILLED, COUNTER-MTD SOAP DISPENSER
Y	URINAL	BARRIER-FREE, WALL-MTD
⟨Z⟩	TRASH RECEPTACLE	PARTITION-MTD OR WALL-MTD. STAINLESS STEEL TRASH RECEPTACLE


DETAIL PLAN NOTES:


- 1. INSTALL GRAB BARS TO 35" A.F.F. TO CENTERLINE OF GARB BAR.
- 2. INSULATE ALL EXPOSED PIPES UNDER WALL-MTD LAVS WITH A PRE-MOLDED PIPE SHIELD BY LAVATORY MFR.
- 3. PROVIDE F.R. BLOCKING IN WALL AS REQUIRED AND RECOMMENDED BY MFR FOR THE SECURE INSTALLATION OF ALL TOILET FIXTURE / ACCESSORIES.
- 4. G.C. TO ENSURE WATER CLOSET FLUSH HANDLE IS ON WIDE SIDE OF TOILET (ROOM), NO EXCEPTIONS.
- 5. REFER TO SHEET A6.0 ADA DETAILS FOR ALL REQUIRED MOUNTING HEIGHTS TO MEET ACCESSIBILITY STANDARDS.
- 6. ALL GWB IN RESTROOMS TO BE WATER-RESISTANT (WATER-RESISTANT GREEN BOARD).
- 7. GRAB BARS DESIGNED TO RESIST A SINGLE-CONCENTRATED LOAD OF 250 POUNDS, APPLIED IN ANY DIRECTION AT ANY POINT TO COMPLY WITH 2018 IBC SECTION 1607.8.2.

ENLARGED STAIR PLAN & DETAILS

A6.2

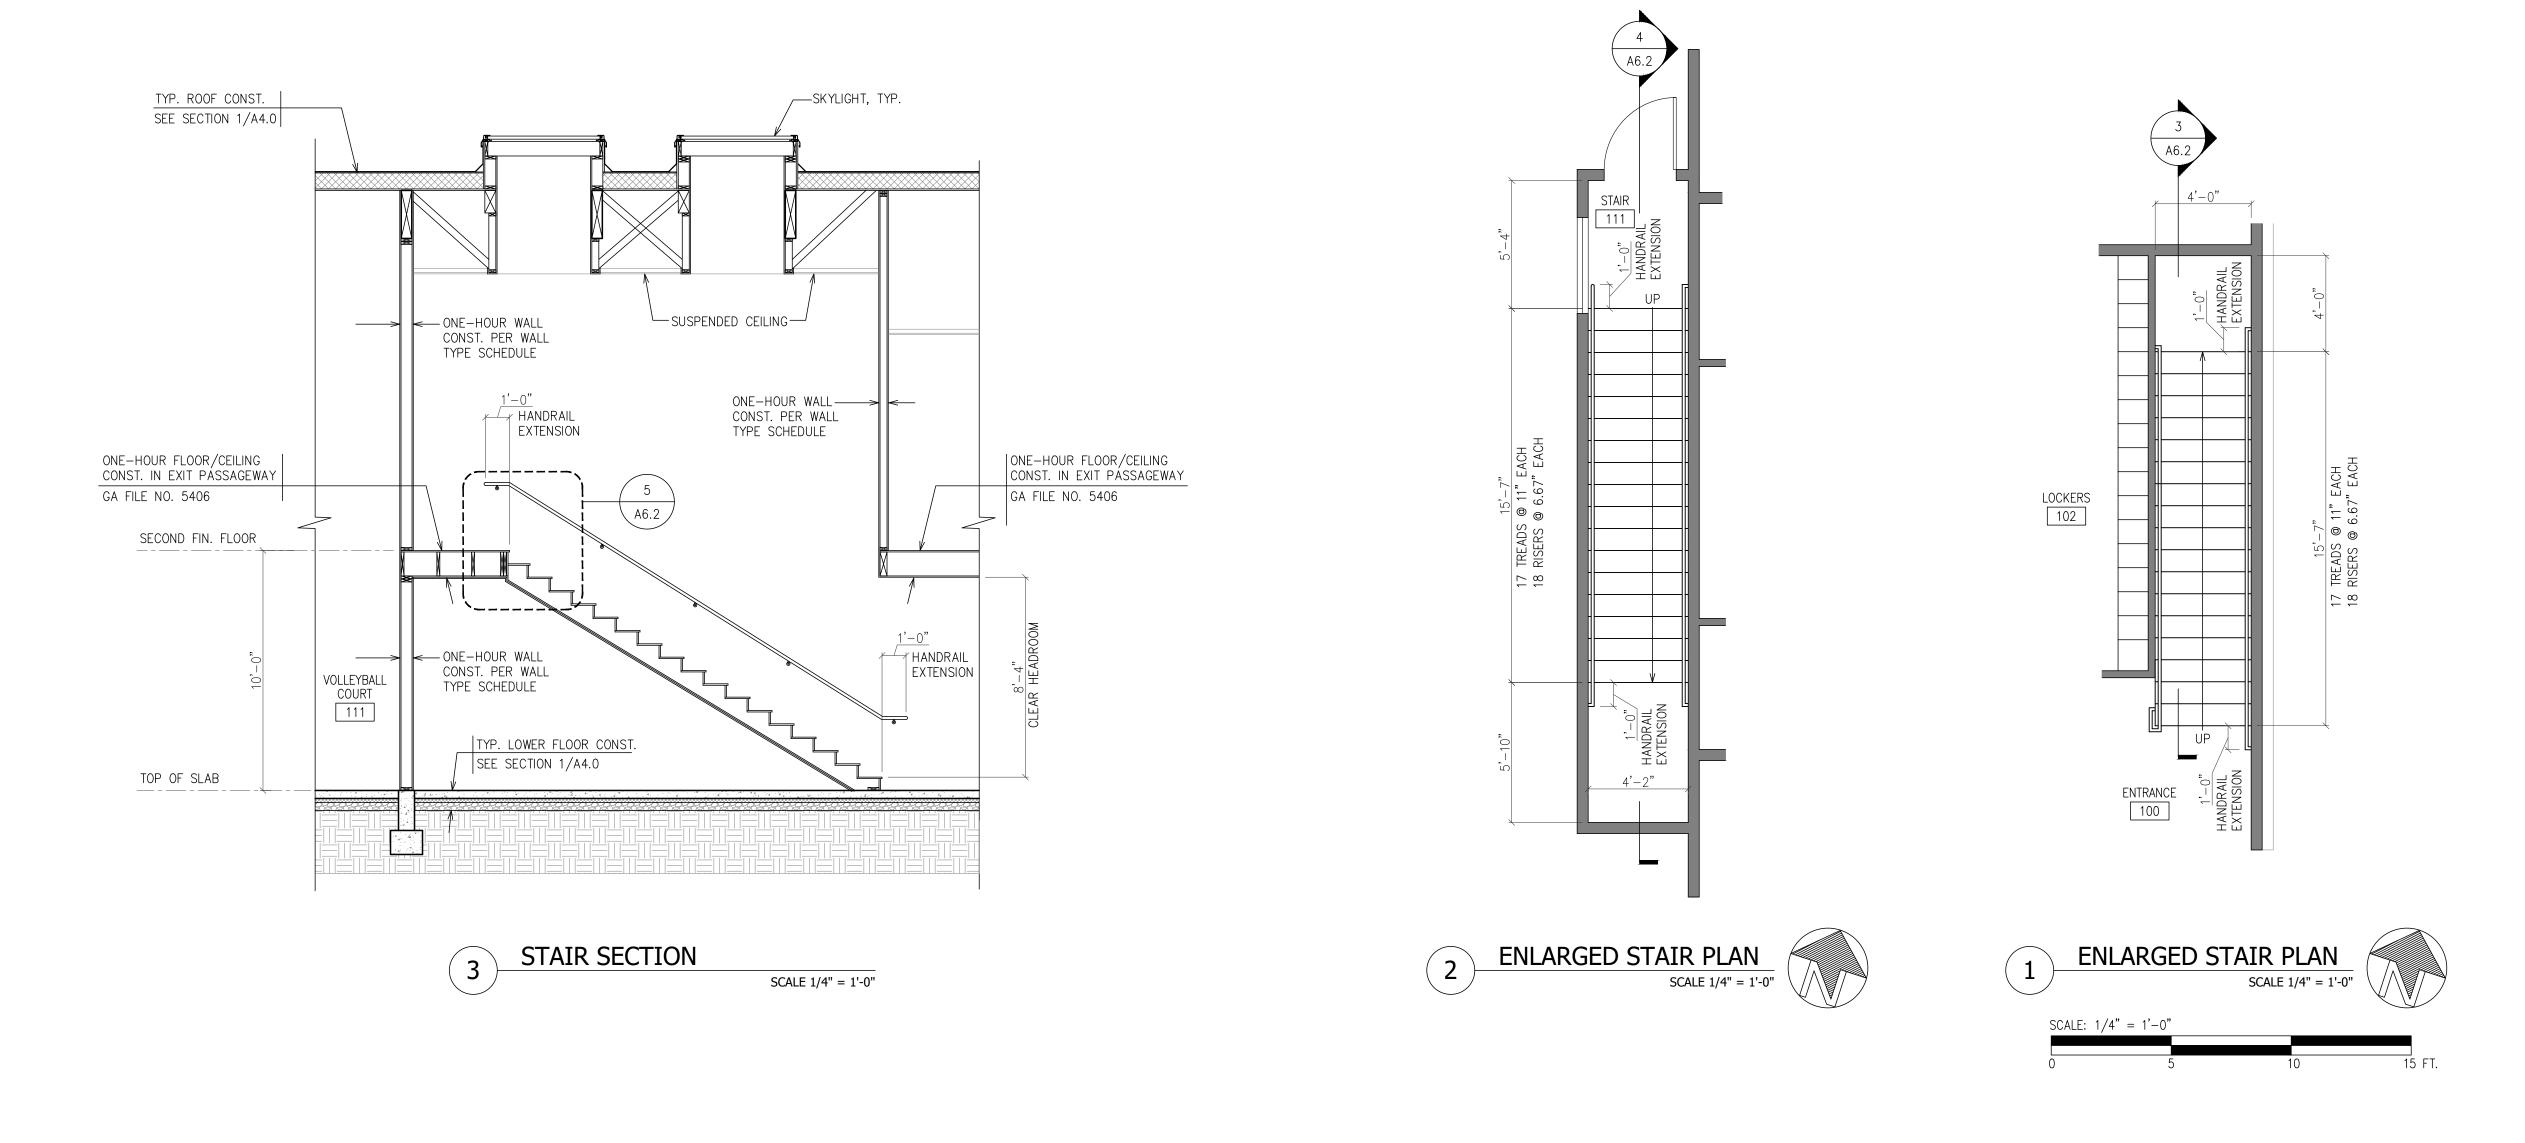

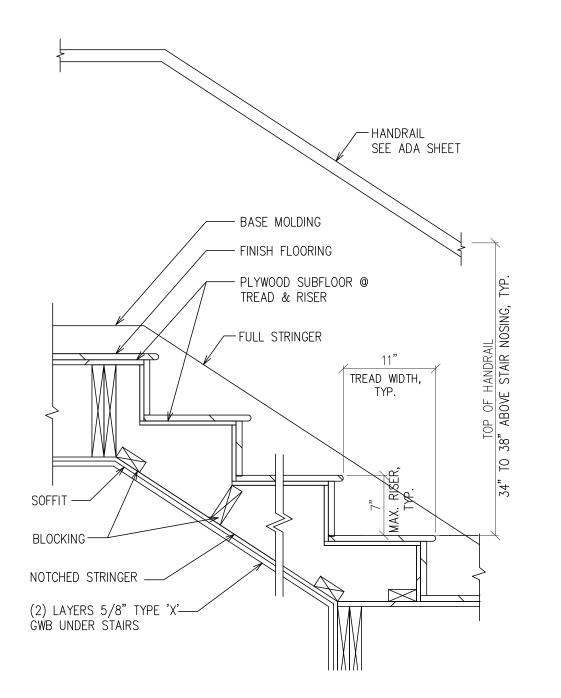

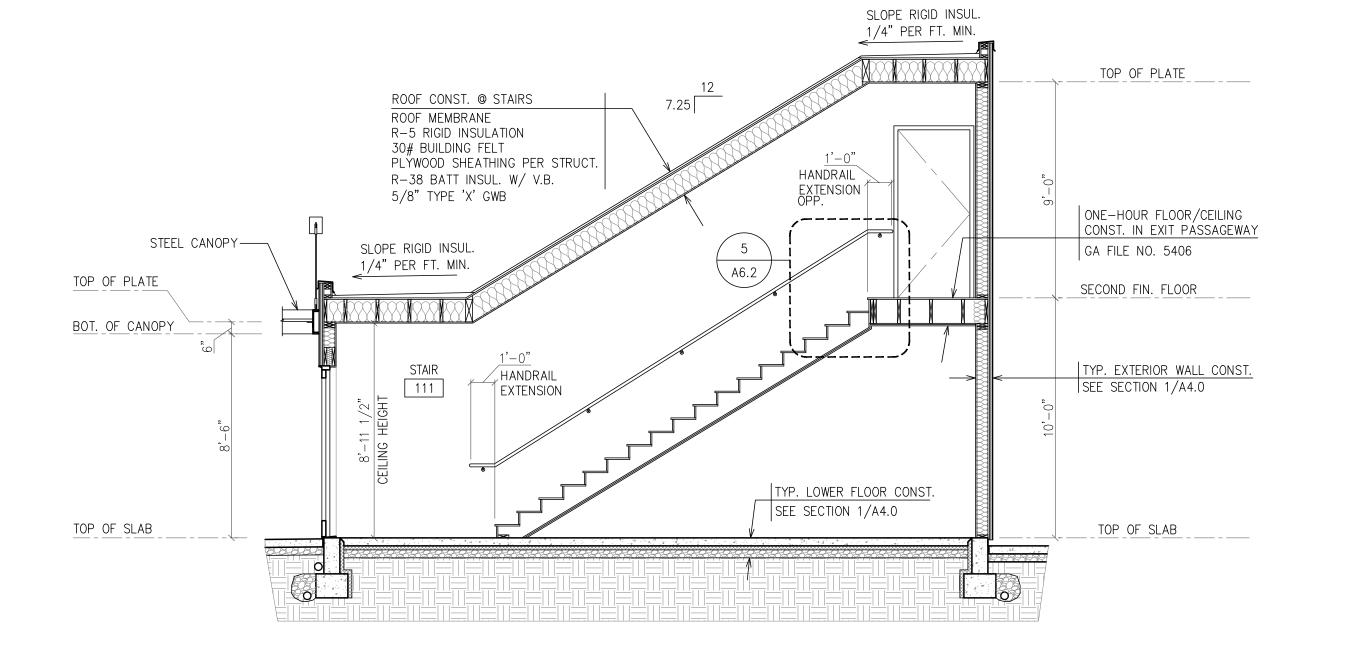

STAIR SECTION

SCALE 1/4" = 1'-0"

DOOR	SCHEDULE	E (Opaque	Doors)						
DOOR	NOMINAL	DOOR AREA	GLASS	TYPE	U-VA		TGA X U=	HADDWADE	REMARKS
DOOR MARK	SIZE	(Sq. Ft)	AREA	ITPE	TESTED	DEFAULT		HARDWARE	REMARKS
IVIZALKIX	OIZE	(04.17)	AINEA		ILOTED	DEIAGEI			
Exterior (Dpaque Doors		~~						
	.1	<u> </u>	<u> </u>		T	OTAL TGA x U =	= 0		
					_		•		
Interior D	oors								
100A	3'-0" X 7'-0"	21.00		SOLID CORE WOOD				PASSAGE	90 MIN., SMOKE SEALS, CLOSER, LATCH
101	3'-0" X 7'-0"	21.00		SOLID CORE WOOD				PASSAGE	60 MIN., SMOKE SEALS, CLOSER, LATCH
102	3'-0" X 7'-0"	21.00		SOLID CORE WOOD				PASSAGE	CLOSER, LATCH
102A	3'-0" X 7'-0"	21.00		SOLID CORE WOOD				PASSAGE	
103	3'-0" X 7'-0"	21.00		SOLID CORE WOOD				CLASSROOM	
104	3'-0" X 7'-0"	21.00		SOLID CORE WOOD				CLASSROOM	
105	3'-0" X 7'-0"	21.00		SOLID CORE WOOD				STORAGE	
106	3'-0 "X 7'-0"	21.00		SOLID CORE WOOD				PRIVACY	
107	3'-0" X 7'-0"	21.00		SOLID CORE WOOD				PASSAGE	
108	PR 3'-0" X 7'-0"	42.00		SOLID CORE WOOD				STORAGE	FLUSH BOLTS
109	3'-0" X 7'-0"	21.00		SOLID CORE WOOD				PASSAGE	
110	3'-0" X 7'-0"	21.00		SOLID CORE WOOD				PRIVACY	
200	3'-0" X 7'-0"	21.00		SOLID CORE WOOD				PRIVACY	60 MIN., SMOKE SEALS, CLOSER, LATCH
202	3'-0" X 7'-0"	21.00		SOLID CORE WOOD				CLASSROOM	
203	3'-0" X 7'-0"	21.00		SOLID CORE WOOD				CLASSROOM	
204	3'-0" X 7'-0"	21.00		SOLID CORE WOOD				CLASSROOM	
205	3'-0" X 7'-0"	21.00		SOLID CORE WOOD				STORAGE	
206	3'-0" X 7'-0"	21.00		SOLID CORE WOOD				PASSAGE	60 MIN., SMOKE SEALS, CLOSER, LATCH

DOOR NOTES:

- Door hardware: Schlage unless otherwise noted. F-TBD; Style-TBD; Finish TBD
 Interior opaque doors: Simpson or equal. 1 3/8", fir, solid fir wood frame w/ single flat 1/4" composite center panel, paint grade.
- 3. See Floors Plans and Elevations for door "marks".

MARK	WINDOW	Nomina	l Dime	ension	Unit	Total	Total Glazing	Rated	TGA x	R.O. Head	SHGC	PF	Orientation
		Width	ŀ	leight	Area (s.f.)	No. of Units	Area (TGA)	U-Value*	U-Value	Height			
103	PICTURE	8'-0"	Х	5'-0"	40.00	1	40.00	0.30	12.00	8'-0"	0.38	0.00	S
103A	PICTURE	8'-0"	Х	5'-0"	40.00	1	40.00	0.30	12.00	8'-0"	0.38	0.00	S
104	PICTURE	8'-0"	Х	5'-0"	40.00	1	40.00	0.30	12.00	8'-0"	0.38	0.00	S
104A	PICTURE	8'-0"	Х	5'-0"	40.00	1	40.00	0.30	12.00	8'-0"	0.38	0.00	S
104B	PICTURE	8'-0"	Х	5'-0"	40.00	1	40.00	0.30	12.00	8'-0"	0.38	0.00	W
111	PICTURE	4'-0"	Х	5'-0"	20.00	1	20.00	0.30	6.00	8'-0"	0.38	0.00	W
112	PICTURE	8'-0"	Х	5'-0"	40.00	1	40.00	0.30	12.00	18'-0"	0.38	0.00	W
112A	PICTURE	8'-0"	Х	5'-0"	40.00	1	40.00	0.30	12.00	18'-0"	0.38	0.00	W
112B	PICTURE	8'-0"	Х	5'-0"	40.00	1	40.00	0.30	12.00	18'-0"	0.38	0.00	W
112C	PICTURE	8'-0"	Х	5'-0"	40.00	1	40.00	0.30	12.00	18'-0"	0.38	0.00	W
112D	PICTURE	8'-0"	Х	5'-0"	40.00	1	40.00	0.30	12.00	18'-0"	0.51	0.00	N
112E	PICTURE	8'-0"	Х	5'-0"	40.00	1	40.00	0.30	12.00	18'-0"	0.51	0.00	N
202	PICTURE	8'-0"	Χ	5'-0"	40.00	1	40.00	0.30	12.00	8'-0"	0.38	0.00	S
202A	PICTURE	8'-0"	Χ	5'-0"	40.00	1	40.00	0.30	12.00	8'-0"	0.38	0.00	S
203	PICTURE	8'-0"	Χ	5'-0"	40.00	1	40.00	0.30	12.00	8'-0"	0.38	0.00	S
203A	PICTURE	8'-0"	Х	5'-0"	40.00	1	40.00	0.30	12.00	8'-0"	0.38	0.00	S
203B	PICTURE	8'-0"	Х	5'-0"	40.00	1	40.00	0.30	12.00	8'-0"	0.38	0.00	W
204	PICTURE	4'-0"	Х	5'-0"	20.00	1	20.00	0.30	6.00	8'-0"	0.38	0.00	W
						1							

MARK	GLASS DOOR	Nomina	l Din	nension	Unit	Total	Total Glazing	Rated	TGA x	R.O. Head	SHGC	PF	Orientation
		Width		Height	Area (s.f.)	No. of Units	Area (TGA)	U-Value*	U-Value	Height			
100	DOUBLE ENTRY DOORS	6'-0"	Х	7'-0''	42.00	1	42.00	0.60	25.20	7'-0"	0.61	1.43	S
111	ENTRY DOOR	3'-0"	Х	7'-0''	21.00	1	21.00	0.60	12.60	7'-0"	0.61	1.42	N
112	DOUBLE ENTRY DOORS	6'-0"	Х	7'-0''	42.00	1	42.00	0.60	25.20	7'-0''	0.61	0.52	W
112A	DOUBLE ENTRY DOORS	6'-0"	Х	7'-0''	42.00	1	42.00	0.60	25.20	7'-0''	0.56	0.45	N
112B	DOUBLE ENTRY DOORS	6'-0"	Х	7'-0''	42.00	1	42.00	0.60	25.20	7'-0''	0.56	0.45	N
					TOTALS	24	909.00	Total TGA	329.40	Total TGA x U			

40.00

0.30 | 12.00 | 8'-0"

0.00

W

0.38

Gross Exterior Above Ground Wall Area 6308.00 909.00 Vertical fenestration 5399.00 Net Exterior Above Ground Wall Area Vertical Fenestration %

Area Weighted Average Glazing U-Value=(Total TGA x U) / (Total TGA)= 0.36

WINDOW AND GLASS DOOR NOTES:

206

- 1. See Building Elevations (A3.0 series) and Floor Plans (A2.0 series) for window and door marks.
- 2. Window Manufacturer:
- 3. Glazing shall be tempered as required by RBC Section R 308. See Building Elevations on sheet A3.0 series for "SG" (Safety Glass) marks.

8'-0" x 5'-0" 40.00

- 4. Provide insect screens at all operable windows.
- 5. See energy notes and calculations on Sheet A6.0 6. Builder to field verify all rough opening dimensions at time of window order.

PICTURE

SKYLIG	HT SC	HE	DULE						
MARK	Nomina	al Din	nension	Unit	Total	Total Glazing	Rated	TGA x	SHGC
				Area (s.f.)	No. of Units	Area (TGA)	U-Value*	U-Value	
	2'-6"	Х	5'-0"	12.50	7	87.50	0.5	43.75	0.35

Net Roof Area = 6545.00 Total Skylight to Roof Ratio = 1.34%


△ REVISION

ENLARGED STAIR PLAN & DETAILS

A7.0






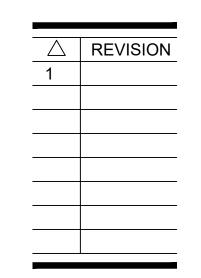






DETAILS

A8.0

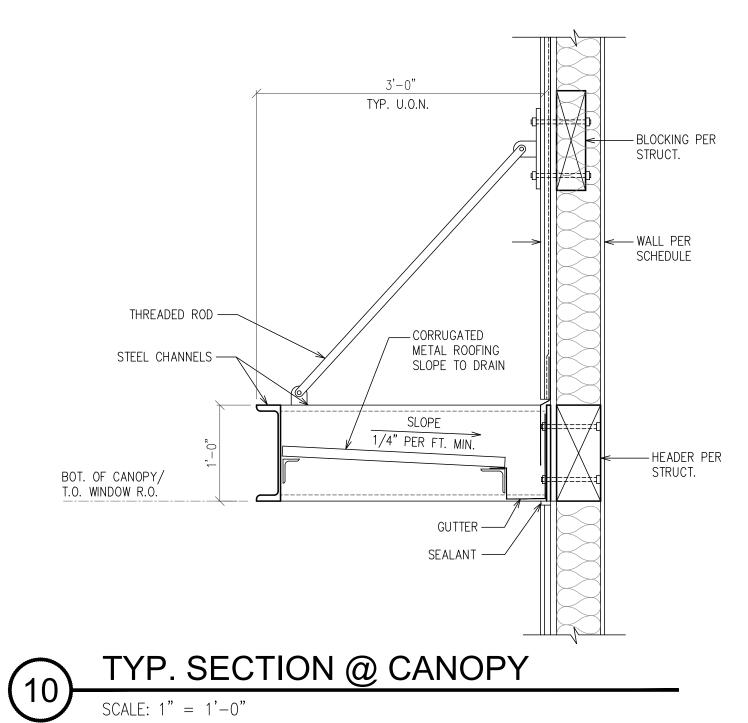

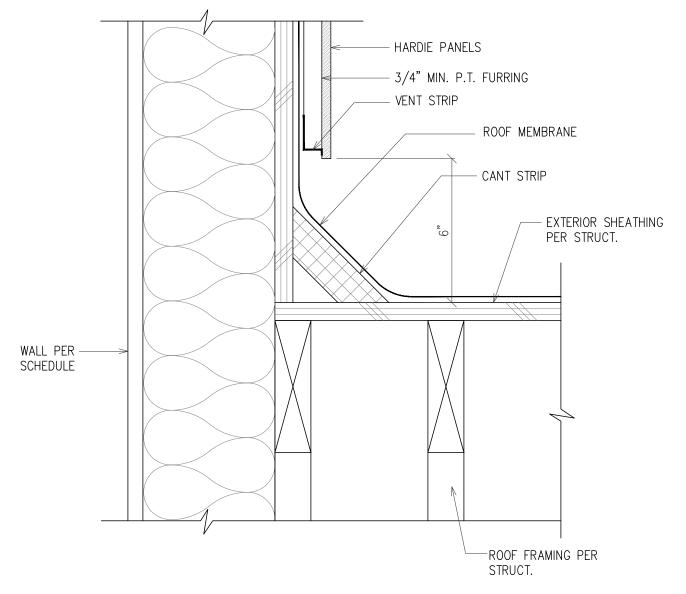

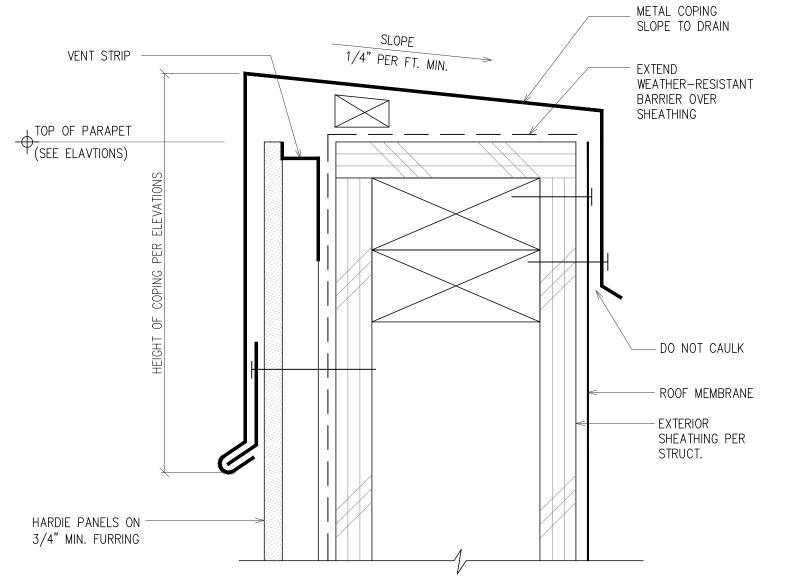


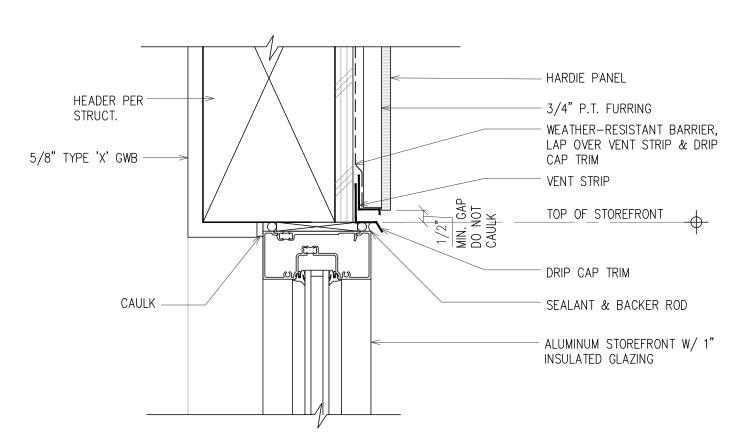



ROOF TO WALL DETAIL


PARAPET DETAIL

STOREFRONT HEAD @ HARDIE PANEL

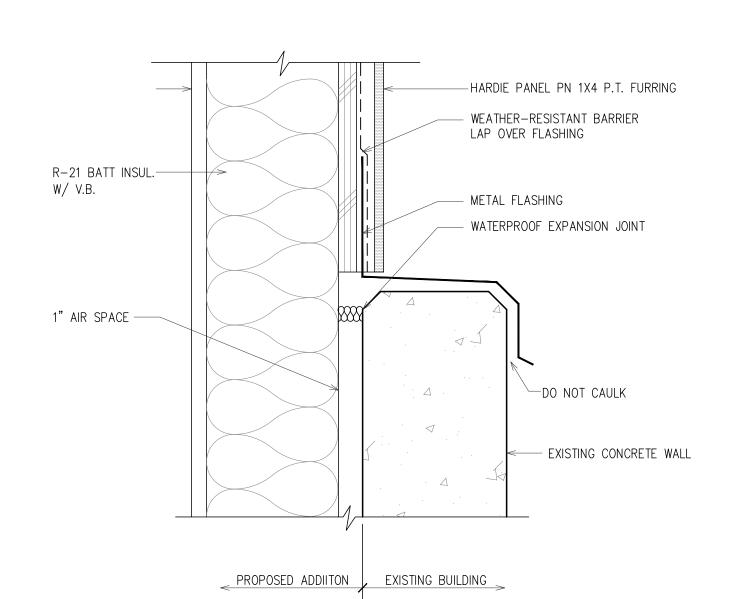

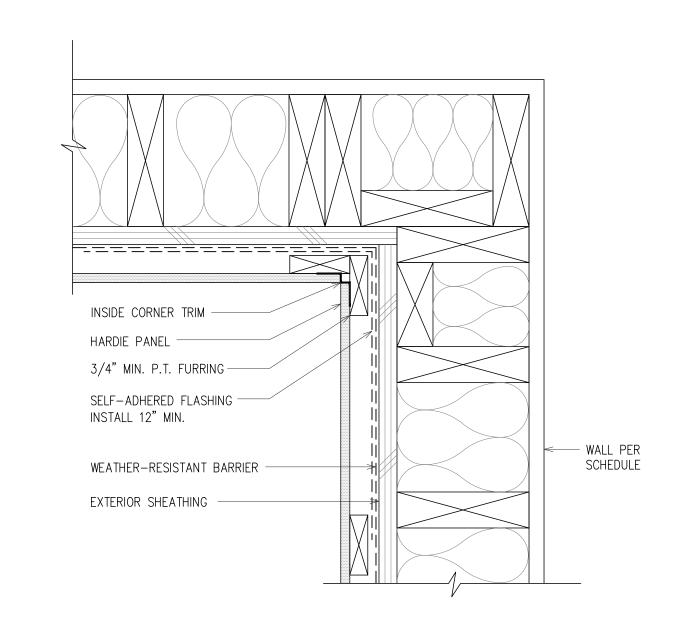

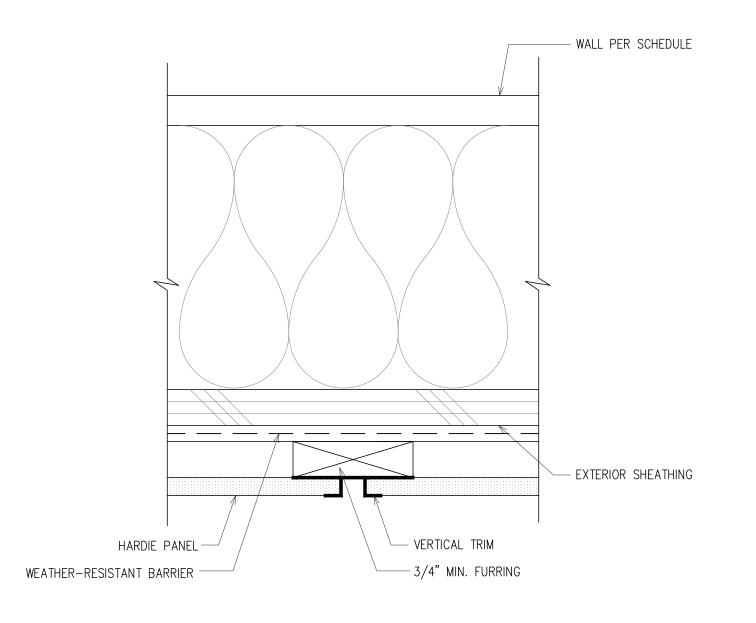

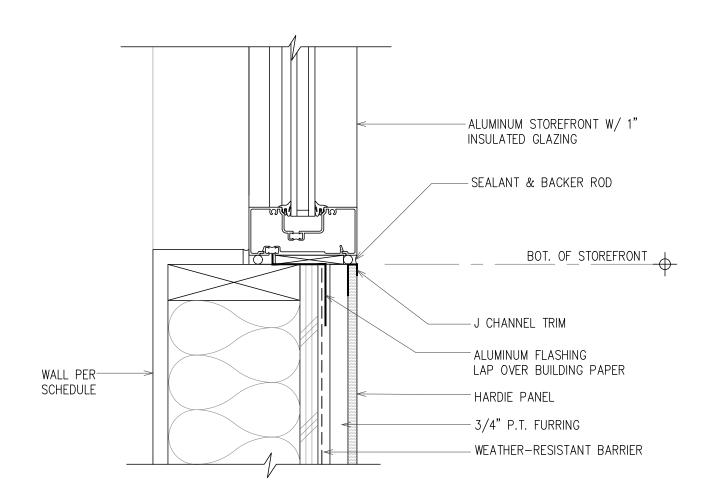



NEW WALL @ CONC. PARAPET


INSIDE CORNER, TYP.


TYP. VERTICAL TRIM

STOREFRONT SILL @ HARDIE PANEL

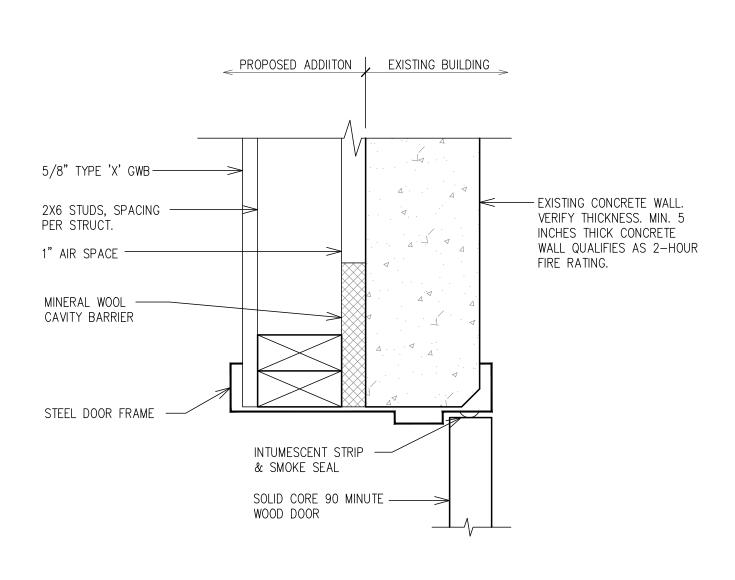

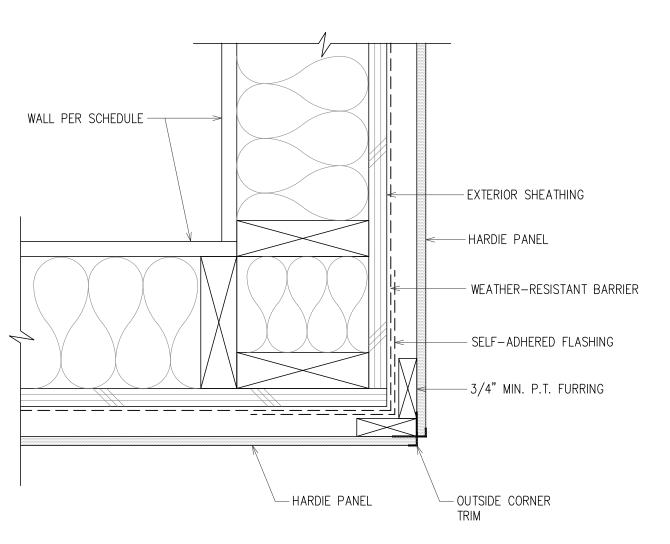

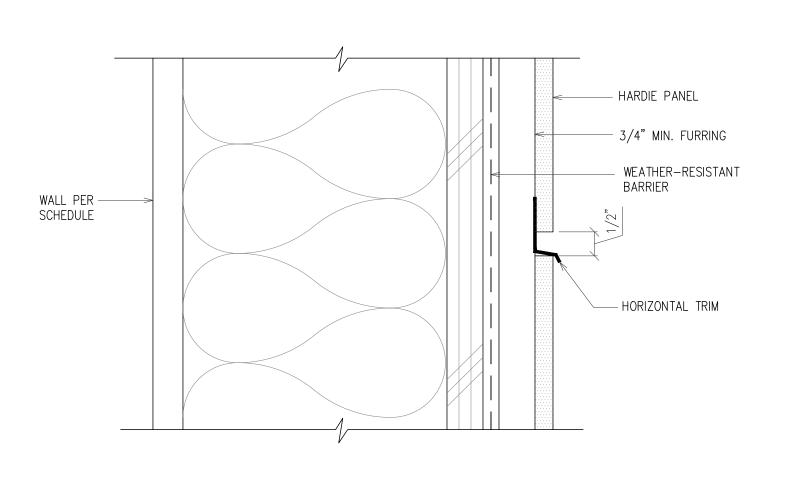

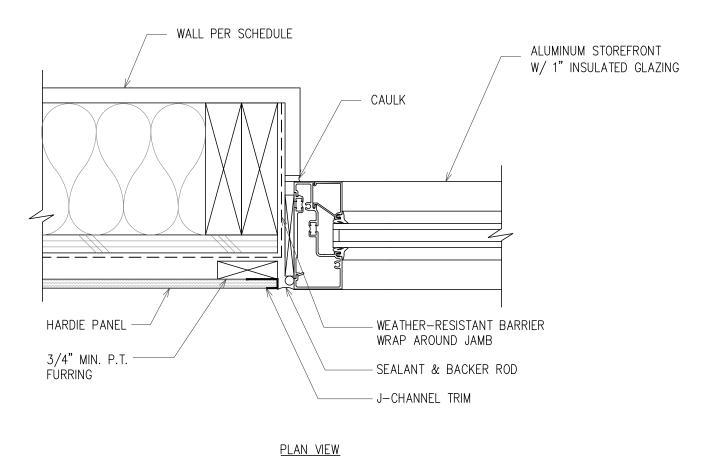

TYP. HORIZONTAL TRIM

OUTSIDE CORNER, TYP.

STOREFRONT JAMB @ HARDIE PANEL


SCALE: 3" = 1'-0"

90 MINUTE DOOR


JAMB DETAIL (HEAD SIMILAR)


SEQUENCE FOR INSTALLATION OF VAPROSHIELD, VAPRO LIQUIFLASH FOR WINDOWS & DOORS w/. NAIL FLANGES.

- 1. APPLY VAPRO FLASHING SA SILL PIECE APPLIED DIRECTLY TO SHEATHING AND INSIDE OPENING AS SHOWN. RELEASE PAPER LEFT ON LOWER 6" TO SHINGLE OVER WEATHER RESISTANT BARRIER.
- 2. APPLY VAPRO FLASHING SA JAMB PIECES APPLIED DIRECTLY TO SHEATHING AND INSIDE OPENING AS SHOWN.
- 3. APPLY VAPRO FLASHING SA HEAD PIECE DIRECTLY TO SHEATHING AND INSIDE OPENING AS SHOWN.
- 4. APPLY VAPRO LIQUIFLASH AT INSIDE OF OPENING AND 2" ON OUTSIDE FACE & INTEGRATE INTO METAL FLASHING AT SILL.
- 5. APPLY DOW 758 SEALANT OR EQUAL AT HEAD, LEFT AND RIGHT JAMB OF WINDOW OR EXTERIOR DOOR.
- 6. INSTALL WINDOW / DOOR UNIT WITH NAIL FLANGE. SET IN NON-SKINNING BUTYL SEALANT.
- 7. INSTALL METAL HEAD FLASHING OVER VAPRO LIWUI-FLASH EMBEDDED IN DOW 758 OR EQUAL.
- 8. INSTALL WEATHER RESISTIVE BARRIER SEALED AGAINST NAIL FLANGES WITH NON-SKINNING BUTYL SEALANT.

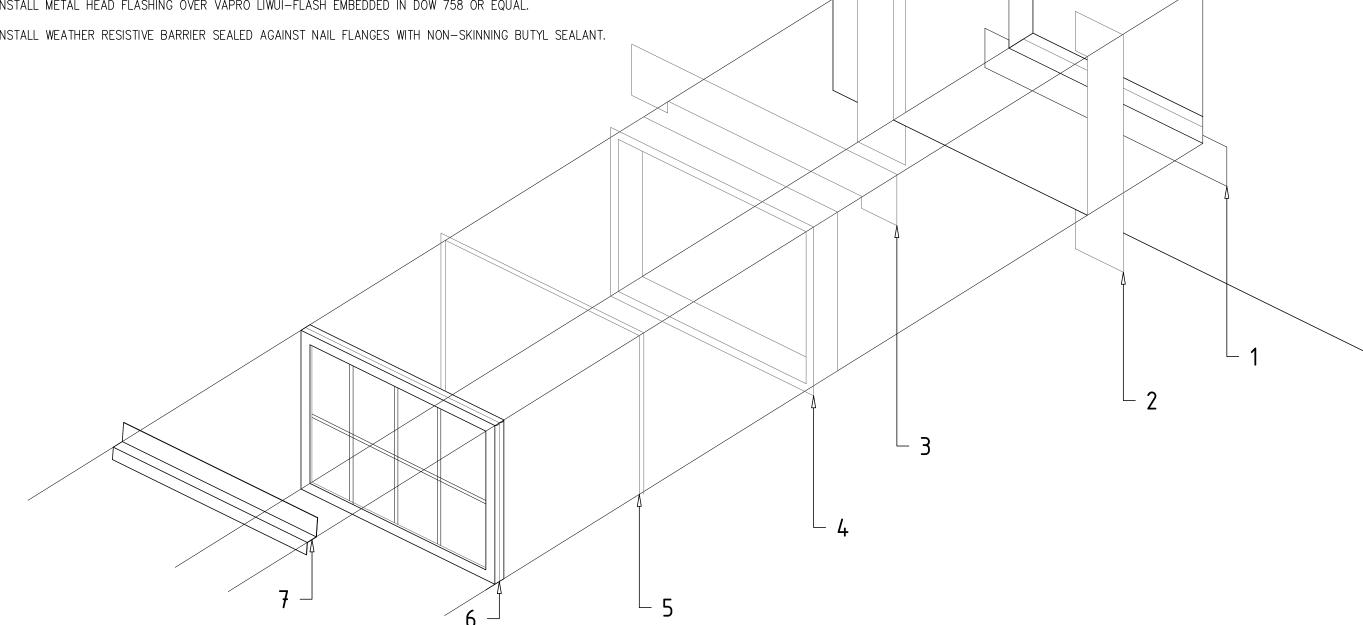


WINDOW FLASHING SEQUENCE

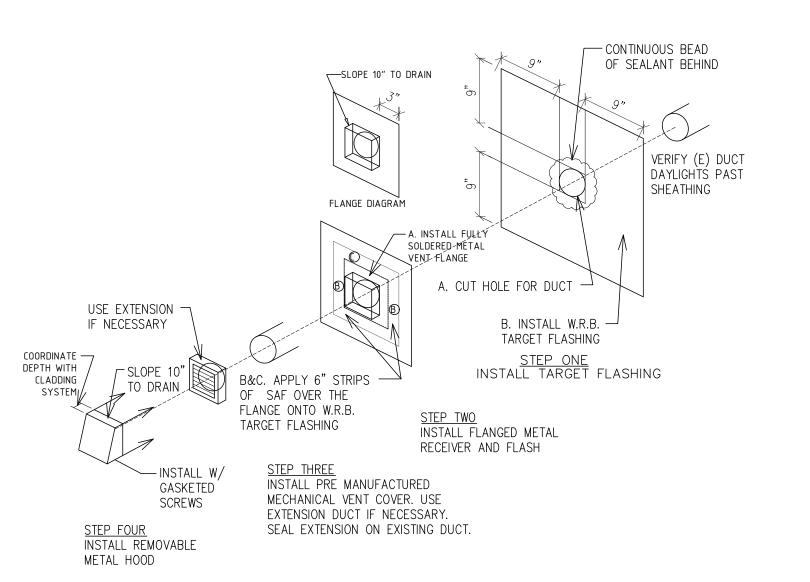

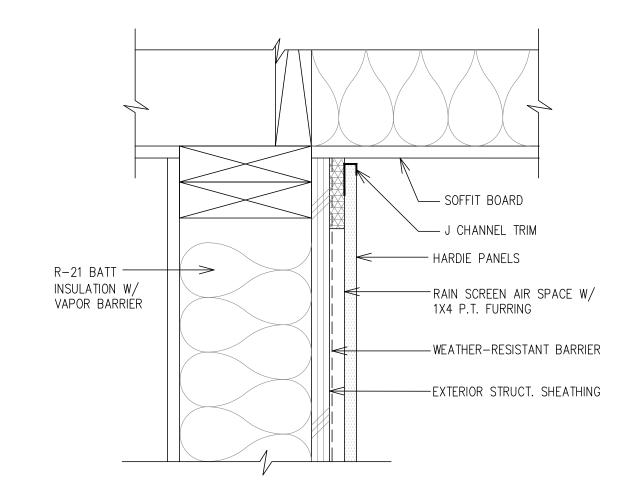


VENT DETAIL

WALL @ SOFFIT

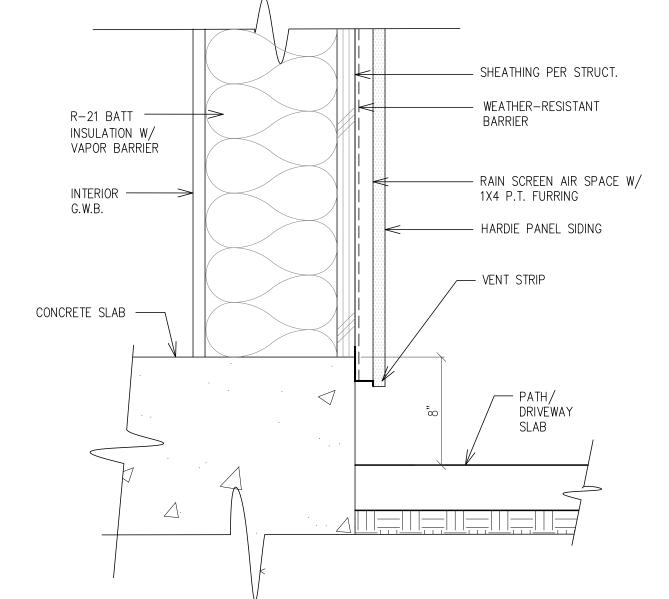

HARDSCAPE CLEARANCES

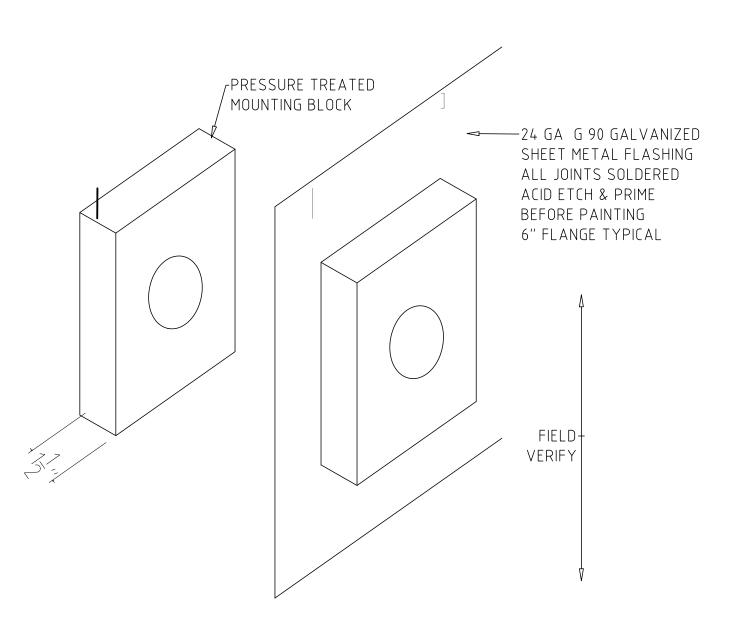

MOUNTING BLOCK SCALE: GRAPHIC



△ REVISION

DETAILS

A8.1

△ REVISION

DETAILS

Fire Test:

WOOD JOISTS, GYPSUM WALLBOARD

Base layer 5/8" type X gypsum wallboard applied at right angles to 2 x 10 wood joists 24" o.c. with 1 1/4" Type W or S drywall screws 24" o.c. Face layer 5/8" type X gypsum wallboard or gypsum veneer base applied at right angles to joists with 1 7/8" Type W or S drywall screws 12" o.c. at joints and intermediate joists and 1 1/2" Type G drywall screws 12" o.c. placed 2" back on either side of end joints. Joints offset 24" from base layer joints. Wood joists supporting 1/2" plywood with exterior glue applied at right angles to joists with 8d nails. Ceiling provides one hour fire resistance protection

FLOOR-CEILING SYSTEMS, WOOD-FRAMED

2-HR FIRE-RATED WALL ASSEMBLY GA FILE NO. WP 4230

GA FILE NO. FC 5406

for framing, including trusses.

- WEATHER-RESISTANT BARRIER SELF-ADHERED FLASHING UL LISTED PENETRATION FIRE-STOPPING SYSTEM W/ "F" RATING EQUIVALENT TO RATING OF WALL USG SHEETROCK BRAND FIRECODE COMPOUND (OR EQUIVALENT) 1" MINIMUM THICKNESS - PIPE COVERING THOUGH PENETRATION — SEALANT W/ BACKER ROD FIRE RESISTIVE WALL PER PLAN EXTERNAL BLOCKING IS RECOMMENDED WHEN PENETRATION OCCURS ATER THE INSTALLATION OF PANEL.

FIBER CEMENT SIDING

2-HR RATED WALL PENETRATION SYSTEM NO. W-L-1064

1-HR RATED WALL PENETRATION

SYSTEM NO. W-L-1087

MINERAL WOOL -

FIRE-STOPPING SYSTEM W/ "F" RATING EQUIVALENT TO RATING OF WALL USG SHEETROCK BRAND FIRECODE COMPOUND (OR EQUIVALENT) 5/8" MINIMUM THICKNESS, OVERLAP DRYWALL - STRUCTURAL WOOD FRAMING PENETRATION DOUBLE TOP PLATES FOR INTERIOR LOAD BEARING WALL

FIRE-RESISTIVE WALL PER PLAN

- UL LISTED PENETRATION

WALLS AND INTERIOR PARTITIONS, WOOD-FRAMED 1 HOUR 35 to 39 STC GA FILE NO. WP 3514 **GENERIC FIRE** SOUND **GYPSUM WALLBOARD, WOOD STUDS** One layer 5/8" type X gypsum wallboard or gypsum veneer base applied parallel or at right angles to each side of 2 x 4 wood studs 16" o.c. with 1 1/4" Type W drywall screws Joints staggered 16" on opposite sides. (LOAD-BEARING) 4 3/4" Thickness: Approx. Weight: 7 psf SWRI 01-4511, 8-19-92 Fire Test: Sound Test: See WP 3520 (G&H NG-246FT, 7-2-65)

1-HR FIRE-RATED WALL ASSEMBLY GA FILE NO. WP 3514

WALLS AND INTERIOR PARTITIONS, WOOD-FRAMED 2 HOUR GA FILE NO. WP 4230 **GENERIC FIRE** GYPSUM WALLBOARD, WOOD STUDS, MINERAL FIBER INSULATION Base layer 5/8" type X gypsum wallboard applied at right angles to each side of 2 x 6 wood studs 24" o.c. with 2 1/4" Type S or W drywall screws 24" o.c. Face layer 5/8" type X gypsum wallboard applied at right angles to each side with 2 1/4" Type S drywall screws 8" o.c. 5 1/2" mineral fiber insulation, nominal 3 pcf, friction fit in stud space. Joints staggered 24" each layer and side. Tested at 5,506 lbs per stud or 100 percent of design load. (LOAD-BEARING) Thickness: Approx. Weight: 13 psf ITS J20-06170.3, 12-00 Fire Test:

GENERIC

1 HOUR

Approx. Ceiling

Weight:

Sound Test:

FIRE

35 to 39 STC

SOUND

· FM FC 172, 2-25-72;

ITS, 8-6-98

Estimated

1-HR FIRE-RATED FLOOR-CEILING ASSEMBLY GA FILE NO. FC 5406

	U-Factor & SHGC Source: NFRC Rating			U-Factor Source Descr	iption: Manufactu	rer		
	Is this assembly exterior or interior?: Exterior				_			
Fixed - Class AW or site built	Sheet A2.11 First Floor Plan	104B	Exterior	South/East/West Facing	PF < 0.2	SHGC-0.38	U-0.30	40
	U-Factor & SHGC Source: NFRC Rating			U-Factor Source Descr	iption: Manufactu	rer		
	Is this assembly exterior or interior?: Exterior							
Fixed - Class AW or site built	Sheet A2.21 Second Floor Plan	206	Exterior	South/East/West Facing	PF < 0.2	SHGC-0.38	U-0.30	40
	U-Factor & SHGC Source: NFRC Rating			U-Factor Source Descr	iption: Manufactu	rer		
	Is this assembly exterior or interior?: Exterior							
Fixed - Class AW or site built	Sheet A2.21 Second Floor Plan	112A	Exterior	South/East/West Facing	PF < 0.2	SHGC-0.38	U-0.30	40
	U-Factor & SHGC Source: NFRC Rating	•	•	U-Factor Source Descr	ription: Manufactu	rer		
	Is this assembly exterior or interior?: Exterior				•			
Fixed - Class AW or site built	A2.11 First Floor Plan	103	Exterior	South/East/West Facing	PF < 0.2	SHGC-0.38	U-0.30	40
	U-Factor & SHGC Source: NFRC Rating	•	•	U-Factor Source Descr	ription: Manufactu	rer		
	Is this assembly exterior or interior?: Exterior				_			
Fixed - Class AW or site built	Sheet A2.21 Second Floor Plan	203	Exterior	South/East/West Facing	PF < 0.2	SHGC-0.38	U-0.30	40
	U-Factor & SHGC Source: NFRC Rating			U-Factor Source Descr	ription: Manufactu	rer		
	Is this assembly exterior or interior?: Exterior							
lazed Doors	Location in Documents	Assembly ID	Assembly Location	Orientation	Shading (PF)	Fenestration SHGC	Fenestration U-Factor	Rough Openin (SF)
Swinging entrance door	Sheet A2.11 First Floor Plan	112	Exterior	South/East/West Facing	PF ≥ 0.5	SHGC-0.61	U-0.60	42
	U-Factor & SHGC Source: NFRC Rating	•	•	U-Factor Source Descr	ription: Manufactu	rer		
	Is this assembly exterior or interior?: Exterior			Is this a public entrance	e door?: Yes			
	Door enclosed within a vestibule?: No vestibule							
Swinging entrance door	Sheet A2.11 First Floor Plan	100	Exterior	South/East/West Facing	PF ≥ 0.5	SHGC-0.61	U-0.60	42
	U-Factor & SHGC Source: NFRC Rating			U-Factor Source Descr	ription: Manufactu	rer		
	Is this assembly exterior or interior?: Exterior			Is this a public entrance	e door?: Yes			
	Door enclosed within a vestibule?: No vestibule							
Swinging entrance door	Sheet A2.11 First Floor Plan	112A	Exterior	North Facing	$0.2 \le PF < 0.5$	SHGC-0.56	U-0.60	42
	U-Factor & SHGC Source: NFRC Rating	•	•	U-Factor Source Descr	iption: Manufactu	rer		
	Is this assembly exterior or interior?: Exterior			Is this a public entrance	e door?: Yes			
	Door enclosed within a vestibule?: No vestibule							
Swinging entrance door	Sheet A2.11 First Floor Plan	111	Exterior	North Facing	PF ≥ 0.5	SHGC-0.61	U-0.60	21
	U-Factor & SHGC Source: NFRC Rating			U-Factor Source Descr	iption: Manufactu	rer		
	Is this assembly exterior or interior?: Exterior			Is this a public entrance	e door?: Yes			
	Door enclosed within a vestibule?: No vestibule							
Swinging entrance door	Sheet A2.11 First Floor Plan	112B	Exterior	North Facing	$0.2 \le PF < 0.5$	SHGC-0.56	U-0.60	42
	U-Factor & SHGC Source: NFRC Rating			U-Factor Source Descr	iption: Manufactu	rer		
	Is this assembly exterior or interior?: Exterior			Is this a public entrance	e door?: Yes			
	Door enclosed within a vestibule?: No vestibule							

2018 WSEC Compliance Forms for	r Commercial	Buildings including Group	R2, R3 & R4 over 3 s	tories and all F	R1				,	Adminis	stered by: ©2	022 NEEA, All	rights rese
1		Project Title			Addition - 2018 WSI	EC	For Bu	Building Department			· ·		
		Project Address			16th St		1				Ь	ate: Ap	or 21, 2
Project & Applicant					WA 98272		-						
Information		Applicant Name			Javelona		-						
		Applicant Phone			14-3602		1						
	For	Applicant Email questions about this report			e05@gmail.com	30-5300 or vi	a email	il at com techsunnort	t@waenerovcodes	com			
	101	questions about uns repor	t, contact wisher com	merciai recini	near Support at 300-3	37-3300 OI VI	a cinan	n at connicensupport	ite wachergy codes	s.com			
General Occupancy		All Commercial	General Building Use	Туре	Edu	cation, Other	В	Building Cond. Floo	or Area			9,021	
							Pı	Project Cond. Floor	Area			9,021	
Project Scope		New Building	Space Conditioning C	Categories	Fully	Conditioned		Floors Above Grade				2	
								Compliance Method				nce Method 1 -	General
Envelope Project Description			Proposed addition of	of a volleyball	l court and classroom	s to existing c	hurch. l	Proposed addition v	will be constructed	l as a se _l	parate buildir	ıg.	
Envelope Compliance Scope	Space	e Conditioning Category	Compliance	Method	WWR/SRR per Category	UA Calcu	ılation	n Adjustment	Fenestration	Alterna	ates	Compliance V	/erificati
Scope and New Building		Fully Conditioned	Prescript	tive	14.41% / 0%	N	one sele	lected	No alternate	s selecte	ed	COMPI	LIES
•			•		•						•		
Air Barrier Testing Project Title Spring	g of Life Ch	Air barrier testin			Air Barrier Comme			-			Date	Apr 21, 202	22
Project Title Spring			WSEC					,	Compliance V	erifica			22
Project Title Spring Scope & Space Conditioning		nurch Addition - 2018	WSEC			0%	Vertic	ical Fenestration A		erifica			
Project Title Spring Scope & Space Conditioning Window-to-wall Ratio		nurch Addition - 2018	WSEC FULLY CONDIT				Vertic			erifica		IPLIES	
Project Title Spring		nurch Addition - 2018	WSEC FULLY CONDIT				Vertic		lternate			IPLIES	
Project Title Spring Scope & Space Conditioning Window-to-wall Ratio		nurch Addition - 2018	WSEC FULLY CONDIT				Vertic		Insulation R-Va	lues		IPLIES	
Project Title Spring Scope & Space Conditioning Window-to-wall Ratio		nurch Addition - 2018	S WSEC FULLY CONDIT cylight-to-roof-ratio	TIONED	ssembly ID		bly		lternate	lues ous		IPLIES	selected Net A
Project Title Spring Scope & Space Conditioning Window-to-wall Ratio Opaque Envelope Assemblies	3	NEW BUILDING - 14.41% SI	S WSEC FULLY CONDIT cylight-to-roof-ratio	TIONED		0% Assem	bly	ical Fenestration A	Insulation R-Va Continu (%	lues ous ion)	ation COM	IPLIES No alternates	Selected Net A
Project Title Spring Scope & Space Conditioning Window-to-wall Ratio Opaque Envelope Assemblies Roof/Ceiling	k U-Factor Sc	NEW BUILDING - 14.41% SI Location in Docum A4.0 Sections Durce: WSEC Appendix A	S WSEC FULLY CONDIT cylight-to-roof-ratio	TIONED	ssembly ID	Assem Locati	bly	Cavity	Insulation R-Va Continu (% penetrat	lues ous ion) 04%)	2nd Layer (MB Roof)	IPLIES No alternates U-Factor	
Project Title Spring Scope & Space Conditioning Window-to-wall Ratio Opaque Envelope Assemblies Roof/Ceiling	k U-Factor Sc	NEW BUILDING - 14.41% SI Location in Docum A4.0 Sections	S WSEC FULLY CONDIT cylight-to-roof-ratio	TIONED	ssembly ID	Assem Locati	bly	Cavity	Insulation R-Va Continu (% penetrat R-38 (< 0.) Description: Man	lues ous ion) 04%)	2nd Layer (MB Roof)	IPLIES No alternates U-Factor	Selected Net A
Project Title Spring Scope & Space Conditioning Window-to-wall Ratio Opaque Envelope Assemblies Roof/Ceiling	k U-Factor Sc	NEW BUILDING - 14.41% SI Location in Docum A4.0 Sections Durce: WSEC Appendix A	B WSEC FULLY CONDIT cylight-to-roof-ratio ments	As Typical I	ssembly ID	Assem Locati	bly ion	Cavity	Insulation R-Va Continu (% penetrat R-38 (< 0.	lues ous ion) 04%) ufacture	2nd Layer (MB Roof)	IPLIES No alternates U-Factor	Selected Net A (S) 6,6
Project Title Spring Scope & Space Conditioning Window-to-wall Ratio Opaque Envelope Assemblies Roof/Ceiling Insulation entirely above dec	k U-Factor So Is this assen	Location in Docum A4.0 Sections Durce: WSEC Appendix A ably exterior or interior?: E Location in Docum rst Floor Plan, A2.21 Seco	B WSEC FULLY CONDIT sylight-to-roof-ratio nents Exterior nents and Floor Plan, A4.0	Typical I	ssembly ID Roof Construction ssembly ID crior wall construction	Assem Locati Exteri	ibly ion ior ibly ion	Cavity U-Factor Source Cavity R-21	Insulation R-Va Continu (% penetrat R-38 (< 0.) Description: Man Continu (% penetrat R-0 (< 0.0	lues ous ion) 04%) ufacture ous ion)	2nd Layer (MB Roof)	IPLIES No alternates : U-Factor U-0.027	Selected Net A
Project Title Spring Scope & Space Conditioning Window-to-wall Ratio Opaque Envelope Assemblies Roof/Ceiling Insulation entirely above dec	U-Factor Sc Is this assen	Location in Docum A4.0 Sections Durce: WSEC Appendix A holy exterior or interior?: E Location in Docum rst Floor Plan, A2.21 Seco Sections lation code target does wal	BWSEC FULLY CONDIT cylight-to-roof-ratio ents Exterior nents ond Floor Plan, A4.0 I comply with?: R-21 C	Typical I	ssembly ID Roof Construction ssembly ID crior wall construction	Assem Locati Exteri	ibly ion ior ibly ion	Cavity U-Factor Source Cavity R-21 U-Factor Source:	Insulation R-Va Continu (% penetrat R-38 (< 0. Description: Man Continu (% penetrat R-0 (< 0.6	lues ous ion) 04%) ufacture ous ion)	2nd Layer (MB Roof) er Insulated Wall Furring	U-Factor U-O.027 U-Factor U-0.054	Net / (S) Net / (S)
Project Title Spring Scope & Space Conditioning Window-to-wall Ratio Opaque Envelope Assemblies Roof/Ceiling Insulation entirely above dec	Language Market Section 1	Location in Docum A4.0 Sections Durce: WSEC Appendix A holy exterior or interior?: E Location in Docum A5.0 Sections Durce: WSEC Appendix A holy exterior or interior?: E Location in Docum rst Floor Plan, A2.21 Secon Sections lation code target does wall Durce Description: Manufactory	BWSEC FULLY CONDIT cylight-to-roof-ratio ents Exterior nents ond Floor Plan, A4.0 I comply with?: R-21 C	Typical I	ssembly ID Roof Construction ssembly ID crior wall construction	Assem Locati Exteri	ibly ion ior ibly ion	Cavity U-Factor Source Cavity U-Factor Source U-Factor Source: Wall Framing Ty	Insulation R-Va Continu (% penetrat R-38 (< 0.) Description: Man Continu (% penetrat R-0 (< 0.0) WSEC Appendix pe (Standard, Inte	lues ous ion) 04%) ufacture ous ion)	2nd Layer (MB Roof) er Insulated Wall Furring	U-Factor U-O.027 U-Factor U-0.054	Net / (S) Net / (S)
Project Title Spring Scope & Space Conditioning Window-to-wall Ratio Opaque Envelope Assemblies Roof/Ceiling Insulation entirely above deci	U-Factor Sc Is this assen A2.11 Fi Which insul U-Factor Sc Framing De	Location in Docum A4.0 Sections Durce: WSEC Appendix A ably exterior or interior?: E Location in Docum rst Floor Plan, A2.21 Secon Sections lation code target does wall burce Description: Manufactor of the second section of the second section of the second s	FULLY CONDIT sylight-to-roof-ratio ents Exterior nents ond Floor Plan, A4.0 I comply with?: R-21 Ceturer	Typical I	ssembly ID Roof Construction ssembly ID crior wall construction	Assem Locati Exteri	ibly ion ior ibly ion	Cavity U-Factor Source Cavity R-21 U-Factor Source:	Insulation R-Va Continu (% penetrat R-38 (< 0.) Description: Man Continu (% penetrat R-0 (< 0.0) WSEC Appendix pe (Standard, Inte	lues ous ion) 04%) ufacture ous ion)	2nd Layer (MB Roof) er Insulated Wall Furring	U-Factor U-O.027 U-Factor U-0.054	Net (S
Project Title Spring Scope & Space Conditioning Window-to-wall Ratio Opaque Envelope Assemblies Roof/Ceiling Insulation entirely above dec	U-Factor Sc Is this assen A2.11 Fi Which insul U-Factor Sc Framing De	Location in Docum A4.0 Sections Durce: WSEC Appendix A holy exterior or interior?: E Location in Docum A5.0 Sections Durce: WSEC Appendix A holy exterior or interior?: E Location in Docum rst Floor Plan, A2.21 Secon Sections lation code target does wall Durce Description: Manufactory	EWSEC FULLY CONDIT cylight-to-roof-ratio ments Exterior ments I comply with?: R-21 Coturer Exterior	As Typical I	ssembly ID Roof Construction ssembly ID crior wall construction	Assem Locati Exteri	ibly ion libly ion	Cavity U-Factor Source Cavity U-Factor Source U-Factor Source: Wall Framing Ty	Insulation R-Va Continu (% penetrat R-38 (< 0. Description: Man Continu (% penetrat R-0 (< 0.0 WSEC Appendix pe (Standard, Inte: : 16 inches	lues ous ion) 04%) ufacture ous ion) 04%) x A r., Adva	2nd Layer (MB Roof) er Insulated Wall Furring	U-Factor U-O.027 U-Factor U-0.054	Net / (S 6,6 1 1 1 1 1 1 1 1 1
Project Title Spring Scope & Space Conditioning Window-to-wall Ratio Opaque Envelope Assemblies Roof/Ceiling Insulation entirely above dec. Walls Wood-framed and other Commercia	k U-Factor So Is this assen A2.11 Fi Which insul U-Factor So Framing De Is this assen	Location in Docum A4.0 Sections Durce: WSEC Appendix A anbly exterior or interior?: E Location in Docum rst Floor Plan, A2.21 Seco Sections lation code target does wal burce Description: Manufact path: 2x6 abbly exterior or interior?: E	EWSEC FULLY CONDIT cylight-to-roof-ratio ments Exterior ments I comply with?: R-21 Coturer Exterior	Typical I As Typical exte Cavity + Intern As Typical	ssembly ID Roof Construction ssembly ID erior wall construction mediate Framing	Assem Locati Assem Locati Exteri	ably ion ior ibly ion	Cavity U-Factor Source Cavity R-21 U-Factor Source: Wall Framing Tyl Framing Spacing	Insulation R-Va Continu (% penetrat R-38 (< 0. Description: Man Continu (% penetrat R-0 (< 0.0 WSEC Appendix pe (Standard, Inte: : 16 inches	lues ous ion) 04%) ufacture ous ion) 04%) s A r., Adva	2nd Layer (MB Roof) er Insulated Wall Furring	U-Factor U-0.027 U-Factor U-0.054	Net Z (S 6,66

				Insu	lation R-Values						
Vertical Fenestration	Location in Documents	Assembly ID	Assembly Location	Orientation	Shading (PF)	Fenestration SHGC	Fenestration U-Factor	Rough Opening (SF)			
Fixed - Class AW or site built	Sheet A2.21 Second Floor Plan	112D	Exterior	North Facing	PF < 0.2	SHGC-0.51	U-0.30	40			
	U-Factor & SHGC Source: NFRC Rating			U-Factor Source Descr	ription: Manufactu	rer					
	Is this assembly exterior or interior?: Exterior										
Fixed - Class AW or site built	Sheet A2.21 Second Floor Plan	203A	Exterior	South/East/West Facing	PF < 0.2	SHGC-0.38	U-0.30	40			
	U-Factor & SHGC Source: NFRC Rating			U-Factor Source Descr	ription: Manufactu	rer					
	Is this assembly exterior or interior?: Exterior										
Fixed - Class AW or site built		104A	Exterior	South/East/West Facing	PF < 0.2	SHGC-0.38	U-0.30	40			
	U-Factor & SHGC Source: NFRC Rating			U-Factor Source Descr	ription: Manufactu	rer					
	Is this assembly exterior or interior?: Exterior				_						
Fixed - Class AW or site built	Sheet A2.21 Second Floor Plan	112B	Exterior	South/East/West Facing	PF < 0.2	SHGC-0.38	U-0.30	40			
	U-Factor & SHGC Source: NFRC Rating			U-Factor Source Descr	ription: Manufactu	rer					
	Is this assembly exterior or interior?: Exterior										
Fixed - Class AW or site built	Sheet A2.21 Second Floor Plan	202	Exterior	South/East/West Facing	PF < 0.2	SHGC-0.38	U-0.30	40			
	U-Factor & SHGC Source: NFRC Rating			U-Factor Source Descr	ription: Manufactu	rer					
	Is this assembly exterior or interior?: Exterior										
Fixed - Class AW or site built	A2.11 First Floor Plan	103A	Exterior	South/East/West Facing	PF < 0.2	SHGC-0.38	U-0.30	40			
	U-Factor & SHGC Source: NFRC Rating			U-Factor Source Descr	ription: Manufactu	rer					
	Is this assembly exterior or interior?: Exterior										
Fixed - Class AW or site built	Sheet A2.21 Second Floor Plan	203B	Exterior	South/East/West Facing	PF < 0.2	SHGC-0.38	U-0.30	40			
	U-Factor & SHGC Source: NFRC Rating			U-Factor Source Descr	ription: Manufactu	rer					
	Is this assembly exterior or interior?: Exterior										
Fixed - Class AW or site built	Sheet A2.11 First Floor Plan	111	Exterior	South/East/West Facing	PF < 0.2	SHGC-0.38	U-0.30	20			
	U-Factor & SHGC Source: NFRC Rating			U-Factor Source Descr	ription: Manufactu	rer					
	Is this assembly exterior or interior?: Exterior										
Fixed - Class AW or site built	Sheet A2.11 Second Floor Plan	112C	Exterior	South/East/West Facing	PF < 0.2	SHGC-0.38	U-0.30	40			
	U-Factor & SHGC Source: NFRC Rating			U-Factor Source Descr	ription: Manufactu	rer					
	Is this assembly exterior or interior?: Exterior										
Fixed - Class AW or site built		202A	Exterior	South/East/West Facing	PF < 0.2	SHGC-0.38	U-0.30	40			
	U-Factor & SHGC Source: NFRC Rating			U-Factor Source Descr	ription: Manufactu	rer					
	Is this assembly exterior or interior?: Exterior										
Fixed - Class AW or site built	Sheet A2.11 First Floor Plan	104	Exterior	South/East/West Facing	PF < 0.2	SHGC-0.38	U-0.30	40			
	U-Factor & SHGC Source: NFRC Rating			U-Factor Source Descr	ription: Manufactu	rer					
	Is this assembly exterior or interior?: Exterior										
Fixed - Class AW or site built	Sheet A2.21 Second Floor Plan	204	Exterior	South/East/West Facing	PF < 0.2	SHGC-0.38	U-0.30	20			
	U-Factor & SHGC Source: NFRC Rating			U-Factor Source Descr	ription: Manufactu	rer					
	Is this assembly exterior or interior?: Exterior										
Fixed - Class AW or site built	Sheet A2.21 Second Floor Plan	112	Exterior	South/East/West Facing	PF < 0.2	SHGC-0.38	U-0.30	40			
	U-Factor & SHGC Source: NFRC Rating			U-Factor Source Descr	ription: Manufactu	rer					
	Is this assembly exterior or interior?: Exterior										
Fixed - Class AW or site built	Sheet A2.21 Second Florr Plan	112E	Exterior	North Facing	PF < 0.2	SHGC-0.51	U-0.38	40			



3CHITECT

LAWRENCE HOUSTON, ARCH 10002 17th NE Ave SEATTLE, WA 98125 P.206.819.1279

PERMIT SET

3

RING OF LIFE CHURC ADDITION 4711 16TH ST SW

ENVELOPE COMPLIANCE SUMMARY

A9.0

Energy Code,	Commercial Provisi	ons.	ermit application for compliance with the building e Technical Support at 360-539-5300 or via email a		
NA			Indicate R-values for thermal spacers and each insulation layer, and liner system (LS) method for metal building roofs		
YES	C402.2.1.1	Skylight curb insulation	Indicate skylight curb insulation R-value on roof section, if not included in skylight NFRC rating	A0.0 Cover Sheet/ Energy Notes	
YES	C402.2.1.2	Rooftop HVAC equipment curbs	Indicate rooftop HVAC equipment curb insulation R-value on roof section	A0.0 Cover Sheet/ Energy Notes	
YES	C103.2 C402.2.3 C402.2.4	Above/below grade wall insulation	Indicate R-value(s) of cavity/continuous insulation on wall sections	A4.0 Sections, A5.0-A5.1 Wall Sections	
YES	C303.2.1		Indicate framing materials on wall sections	A4.0 Sections, A5.0-A5.1 Wall Sections	
YES			Indicate method of framing for wood construction per A103.2 (std, int, adv)	A4.0 Sections, A5.0-A5.1 Wall Sections	
NA			Indicate material density category, wall weight and heat capacity for qualifying mass walls		
NA			For qualifying ASTM C90 masonry walls, indicate loose-fill core insulation material and percentage of cores filled including grouted cores, bond beams, vertical fills, headers and any other grouted cores		
NA			Indicate method of protection of exposed exterior basement/crawlspace wall insulation		
NA	C103.2 C402.4.4	Opaque doors	Indicate rated U-factor or R-value (non- swinging) on wall sections or in door schedules - applies to doors with less than 50% glazed area		
NA	C402.4.4	Garage doors	Indicate rated U-factor for sectional and tilt- up garage doors on wall sections or in door schedules - applies to garage doors with less than 14% glazed area; all other garage doors shall comply as opaque doors		
NA	C402.2.5	Floor over outdoor or unconditioned space insulation	Indicate R-value(s) of cavity/continuous insulation on floor sections		
NA		msuration	Indicate framing material on floor sections		
NA			Indicate material density category and weight of qualifying mass floors		
YES	C402.2.6 C303.2.1	Slab-on-grade floor insulation	Indicate R-value of continuous insulation on wall section or foundation detail	A4.0 Sections, A5.0-A5.1 Wall Sections	
YES			Indicate insulation extends down vertically and/or horizontally the required distance from top of slab	A4.0 Sections, A5.0-A5.1 Wall Sections	
NA			Indicate method of protection of exposed exterior slab edge insulation		
			Page 3/9		

NA			Group R spaces permitted before July 1, 2002 that are undergoing a change to a commercial occupancy shall be identified on plans		
NA			Commercial (non-Group R) occupancy spaces undergoing a change to Group R shall be identified on plans		
ENVELOPI	E PROVISIONS				
YES	C103.2 C103.6.3 C402.1.3 C402.1.4	Compliance documentation	Indicate envelope thermal performance compliance path (prescriptive or component performance) and provide WSEC envelope compliance reports	A0.0 Cover Sheet, A8.0 Energy Worksheets	
NA	C402.1.5		If complying via component performance, demonstrate that the Proposed Total UA is equal to or less than the Allowable Total UA		
NA			If complying via total building performance, provide a list of all proposed envelope component types, areas and U-values		
YES	C303.1.1 C303.1.2	Insulation identification	Indicate identification mark shall be applied to all insulation materials and insulation installed such that the mark is readily observable during inspection	A4.0 Sections, A5.0-A5.1 Wall Sections	
YES	C303.1.3 C402.4.3	Fenestration product rating	Indicate fenestration products shall be labeled with NFRC U-factor, SHGC, VT and leakage rating, or if products do not have an NFRC rating, indicate applicable Chapter 3 default values	A7.0 Schedules	
YES	C303.1.1 C402.2.1	General insulation installation	Indicate installation methods, thicknesses, densities and clearances to achieve the intended R-value of all insulation materials	A4.0 Sections, A5.0-A5.1 Wall Sections	
YES			Where two or more layers of rigid insulation will be used, indicate that edge joints between layers are staggered, or exception taken	A0.0 Cover Sheet/ Energy Notes	
YES	C103.2 C402.2.1	Roof assembly insulation	Indicate R-value(s) of cavity/continuous insulation on roof sections	A4.0 Sections, A5.0-A5.1 Wall Sections	
YES			Indicate framing materials on roof sections	A4.0 Sections, A5.0-A5.1 Wall Sections	
YES			Indicate method of framing for ceilings below vented attics and vaulted ceilings per A102.2 (std, adv)	A4.0 Sections, A5.0-A5.1 Wall Sections	
NA			Provide area weighted average U-factor calculation for insulation whose thickness varies by 1 inch or less		
NA			Indicate effective U-factors of tapered insulation entirely above deck per A102.2.6; include roof configuration and slope, maximum R-value at peak and minimum R-value at low point for all roof surfaces		

Building Envelope Requirements List, pg 2 of 9

4711 116t	Life Church Addition h St WA 98272	on - 2018 WSEC			Date: 2022-0
Applies	Code Section	Component	Compliance Information Required In Permit Documentation	Location in Documents	Building Departme
SCOPE					
NA	C103.1	Construction documents - General	For a tenant space (first build-out) project, indicate if there is no envelope scope included in the project.		
NA	C103.1	Construction documents - General	For an alteration project, indicate if there is no envelope scope included in the project.		
NA	C402.1.1.1	Low energy spaces	Identify low energy spaces on plans; include calculations if applicable that demonstrate eligibility for envelope provisions exemption		
NA	C402.1.1.2	Semi-heated spaces	Identify semi-heated spaces on plans, include mechanical heating system type and calculations that demonstrate eligibility for wall insulation exemption		
NA	C402.1.1.3	Greenhouse spaces	Identify greenhouse spaces on plans; include non-opaque assembly information and mechanical heating system type if applicable, that demonstrates eligibility for envelope provisions exemption		
NA	C402.1.2	Equipment buildings	Provide building sf area, average wall and roof U-factor, installed electrical and mechanical equipment information and heating setpoint restriction, that demonstrates eligibility for envelope provisions exemption		
NA	C402.1.2.1	Standalone elevator hoistways	Provide building area, average wall and roof U-factor, installed mechanical equipment information and heating setpoint restriction, that demonstrates eligibility for envelope provisions exemption		
NA	C410.2	Walk-in cooler and freezer spaces	Identify walk-in cooler and freezer spaces on plans; including site assembled, site constructed and prefabricated units		
NA			Identify warehouse cooler and freezer spaces on plans		
NA	C101.4.1	Mixed residential & commercial building	Identify spaces with different occupancy requirements on plans		
NA	C503.2	Change of space conditioning alteration	Identify on plans existing unconditioned spaces changing to semi-heated or conditioned space, and existing semi-heated spaces changing to conditioned space; provide calculations for existing and final level of space conditioning		
NA	C505.1	Change of occupancy alteration	Identify on plans existing F, S and U-occupancy spaces undergoing a change in occupancy and final occupancy type		
			Page 1/9		

Building Envelope Requirements List, pg 1 of 9



ECT SE HOUSTON, ARCHITECT NE Ave WA 98125

PERMIT SE

G OF LIFE CHURCH ADDITION

4711 16TH ST SW
MUKILTEO, WA 98272

ENERGY WORKSHEETS

Building Envelope Requirements List, pg 6 of 9

2018 WSEC Requirements for Commercial Buildings including Group R2, R3 & R4 over 3 stories & all R1 -- Administered by ©2022 NEEA, All rights reserved

The following information is necessary to check a building permit application for compliance with the building envelope requirements in the Washington State Energy Code, Commercial Provisions. For questions about this report, contact WSEC Commercial Technical Support at 360-539-5300 or via email at com.techsupport@waenergycodes.com

NA	C406.10	Enhanced envelope	To comply with additional afficiency gradit		
NA	C400.10	Enhanced envelope performance	To comply with additional efficiency credit, demonstrate envelope thermal performance compliance via component performance; provide WSEC envelope compliance reports that demonstrate Proposed Total UA is 15% lower than the Allowable Total UA		
AIR LEAK	AGE				
YES	C402.5.1.1	Air barrier construction and sealing	Identify location and provide diagram of continuous air barrier in plans and sections	A4.0 Sections	
YES		scaning	Provide details for all joints, transitions in materials, penetrations in air barrier and note method of sealing (caulked, gasketed, or other approved method)	A8.1 Details	
NA	C402.5.3 C402.1.3 C402.1.4	Rooms containing fuel burning space conditioning appliances	For room(s) located within the conditioned space that contain non-direct vent fuel-burning appliances that require outdoor air for combustion, indicate method of isolation from the conditioned space; include sealing of walls, floor and ceiling of room, doorway gasketting and sealing around ductwork and piping penetrations		
NA			Indicate walls, floor and ceiling of the room envelope are insulated to the same level required for exterior envelope, and combustion air ductwork that passes thru conditioned space is insulated to at least R-8		
YES	C402.5.4	Doors and access openings to shafts, chutes, stairways and elevator lobbies	Indicate locations of all doors and access openings to shafts, chutes, stairways and elevator lobbies	A2.11 Fist Flr Plan, A2.21 Second Flr Plan	
YES			Indicate method of sealing of these openings (gasketing, weatherstripping, other sealing method); or exception taken	A7.0 Schedules	
NA	C402.5.5 C403.7.8	Outdoor air intakes, exhausts and relief openings	Indicate locations of all stairway enclosure, elevator shaft and building pressurization relief openings, outside air intakes and exhaust openings		
NA			Note in envelope plans that all relief, outside air intake and exhaust openings shall be provided with dampers in accordance with Mechanical Section C403.7.8		
YES	C402.5.8	Recessed lighting in building envelope	Indicate method of sealing between light fixture housing and wall or ceiling	A8.1 Details	
YES			Note in envelope plans that all recessed lighting fixtures shall be IC rated and have an air leakage rating not greater than 2 cfm per ASTM E283 test; include these requirements in lighting fixture schedules	A0.0 Cover Sheet/ Energy Notes	
NA	C402.5.6	Loading dock seals	Indicate weather seal at cargo and loading dock doors		

Page 6/9

Building Envelope Requirements List, pg 5 of 9

2018 WSEC Requirements for Commercial Buildings including Group R2, R3 & R4 over 3 stories & all R1 -- Administered by ©2022 NEEA, All rights reserved

The following information is necessary to check a building permit application for compliance with the building envelope requirements in the Washington State Energy Code, Commercial Provisions. For questions about this report, contact WSEC Commercial Technical Support at 360-539-5300 or via email at com.techsupport@waenergycodes.com

NA	C402.1.5.2	Roof/skylight target area adjustment	Indicate if component performance with target area adjustment will be used to account for skylight area in excess of the prescriptive maximum allowed; include target area adjustment in WSEC envelope compliance reports		
YES	C402.4 C402.4.3.4	U-factors, SHGC and VT for all	Indicate U-factors, SHGC and VT values in fenestration schedules	A7.0 Schedules	
NA	C303.1.3	fenestration assemblies	Indicate if an area-weighted U-factor is used for multiple fenestration elements within the same fenestration category per Table C402.4; provide area-weighted U-factor calculation		
YES			Indicate if values are NFRC or default; if default then specify frame type, glazing layers, gap width, low-e coatings, gas-fill	A0.0 Cover Sheet/ Energy Notes	
YES	C402.4.3	Permanent shading devices	For each group of windows with similar orientation and overhang or permanent projection geometry, provide projection factor calculations (Equation C4-6) for north and non-north orientations	A7.0 Schedules	
NA	C402.4.2	Single story spaces requiring skylights	Provide list of enclosed, single story spaces that exceed 2,500 sf; for each space identify the space use, floor area, floor to ceiling height, whether skylights are installed, and any exception taken		
NA			Provide calculations for percentage of conditioned floor area located within a toplit daylight zone; if exception is taken for spaces where the total floor area minus the sidelit zone area is less than 2,500 sf, include percentage of conditioned floor area located within a sidelit daylight zone in calculations		
NA			Provide calculations for percentage of skylight area in each space over 2,500 SF, OR		
NA			Provide calculations for skylight effective aperture (Equation C4-5) for each space over 2,500 SF		
NA			Indicate haze factor of skylight glazing material or diffuser		
NA	C410.2	Walk-in and warehouse cooler and	Indicate insulation R-value in cooler and freezer wall and ceiling assemblies		
NA		freezer envelope	Indicate cooler and freezer door insulation R-value; indicate method of minimizing infiltration (strip doors, curtains, spring-hinged doors, etc); provide automatic door closure (or note exception taken)		
NA			For transparent reach-in doors and fixed windows, indicate number of glass panes (double or triple pane); identify whether the interstitial spaces between panes is filled with inert gas or if panes are heat-reflective treated glass		

Page 5/9

Building Envelope Requirements List, pg 4 of 9

2018 WSEC Requirements for Commercial Buildings including Group R2, R3 & R4 over 3 stories & all R1 -- Administered by ©2022 NEEA, All rights reserved The following information is necessary to check a building permit application for compliance with the building envelope requirements in the Washington State Energy Code, Commercial Provisions. For questions about this report, contact WSEC Commercial Technical Support at 360-539-5300 or via email at com.techsupport@waenergycodes.com

NA			Indicate R-value of continuous insulation on wall section or foundation detail		
NA			Indicate insulation extends down vertically from top of slab and then horizontally under the entire slab		
NA			Indicate method of protection of exposed exterior slab edge insulation		
NA	C402.2.8	Radiant heating system insulation	Indicate insulation R-value behind radiant panels, U-bend/headers and bottom surface of radiantly heated floors (other than heated slabon-grade)		
YES	C402.4.1 C502.2.1	Vertical fenestration maximum area	Provide total gross sf area of all above grade wall elements and rough opening sf area of all vertical fenestration elements in the building, for the prescriptive max allowed window-to-wall ratio (WWR) calculation in the WSEC envelope compliance reports; demonstrate compliance for each space conditioning category separately	A7.0 Schedules	
NA	C402.4.1.1 C405.2.4.1 C502.2.1	Increased prescriptive maximum vertical fenestration area with daylight zones and controls	Provide calculations showing that not less that 50% of the total conditioned floor area is within a daylight zone; demonstrate compliance for each space conditioning category separately		
NA			Indicate in envelope plans that all lighting fixtures located within daylight zones shall be provided with daylight responsive controls per Section C405.2.4.1		
NA			Indicate that the VT of vertical fenestration is at least 1.1 times the rated SHGC or no less than VT-0.55, whichever is greater		
NA	C402.4.1.3 C502.2.1	Increased prescriptive maximum vertical	Indicate high performance U-factors and SHGC values in fenestration schedules		
NA		fenestration area with high-performance glazing	Indicate if an area-weighted U-factor is used for multiple fenestration elements within the same fenestration category per Table C402.4; provide area-weighted U-factor calculation		
NA	C402.1.5	Wall/vertical fenestration target area adjustment	Indicate if component performance with target area adjustment will be used to account for vertical fenestration area in excess of the prescriptive maximum allowed; include target area adjustment in WSEC envelope compliance reports		
YES	C402.4.1 C502.2.2	Skylight maximum area	Provide total gross sf area of roof, and rough opening sf area of all skylight elements in the building, for the prescriptive max allowed skylight-to-roof ratio (SRR) calculation in the WSEC envelope compliance reports; demonstrate compliance for each space conditioning category separately	A7.0 Schedules	

△ REVISION

ENERGY WORKSHEETS

	,		Technical Support at 360-539-5300 or via email a	
NA	C406.9	Reduced air infiltration	To comply with additional efficiency credit, indicate in project documents that the building enclosure air leakage test results shall not exceed 0.17 cfm/ft2 at 0.3 in. wg (75 Pa); all documentation requirements per C103.2 and C402.5.1.2 apply	
ALTERAT	TIONS			
NA	C503.1 C503.3.1	Roof alteration - insulation	For a roof alteration where existing ceiling cavities are exposed, indicate cavities are insulated to full depth at minimum nominal value of R-3.0 per inch	
NA			For a roof covering replacement where insulation is installed entirely above the roof deck, indicate insulation complies with requirements for new construction per Tables C402.1.3 or C402.1.4	
NA	C503.1	Wall and floor alteration - insulation	For a wall or floor alteration (floor over outdoor or unconditioned space) where existing envelope cavities are exposed, indicate cavities are insulated to full depth at minimum nominal value of R-3.0 per inch	
NA	C503.3.2	Addition of vertical fenestration	Where the addition of new vertical fenestration results in a window-to-wall ratio (WWR) exceeding the prescriptive maximum allowed per C402.4.1, demonstrate method of compliance (prescriptive vertical fenestration alternate, component performance with target area adjustment for the alteration area and existing-to-remain areas combined, or total building performance per C407); demonstrate for each space conditioning category separately	
NA	C503.3.3	Addition of skylights	Where the addition of new skylights results in a skylight-to-roof ratio (SRR) exceeding the prescriptive maximum allowed per C402.4.1, demonstrate method of compliance (component performance compliance with target area adjustment for the alteration area and existing-to-remain areas combined, or total building performance per C407), demonstrate for each space conditioning category separately	
NA	C103.2 C103.6.3 C503.2 C505.1	Change in space conditioning or occupancy compliance documentation	Indicate envelope alteration thermal performance compliance path (prescriptive or component performance with 110% allowance); provide WSEC envelope compliance reports	
NA	C103.2 C103.6.3 C503.2C 505.1	Change in space conditioning or occupancy compliance	If complying via total building performance with 110% allowance, provide a list of all proposed envelope component types, areas and U-values	

Building Envelope Requirements List, pg 8 of 9

ed a		To comply with additional efficiency credit, indicate in project documents that the building enclosure air leakage test results shall not exceed 0.17 cfm/ft2 at 0.3 in. wg (75 Pa); all documentation requirements per C103.2 and C402.5.1.2 apply	NA	C402.5.7 Vestibules	Indicate locations and dimensions of vestibules for building entrances; also indicate vestibule information for exit-only doors in buildings where separate doors for entering and exiting are provided	
		and C402.3.1.2 apply	NA		Indicate locations of all building entrances and exit-only doors provided with an air curtain in	
lter		For a roof alteration where existing ceiling cavities are exposed, indicate cavities are insulated to full depth at minimum nominal value of R-3.0 per inch	NA		lieu of a vestibule Indicate exception and criteria utilized for all building entrances and exit-only doors that do not have a vestibule or air curtain	
		For a roof covering replacement where insulation is installed entirely above the roof deck, indicate insulation complies with	NA		Indicate required performance for air curtains installed per Exception 7	
		requirements for new construction per Tables C402.1.3 or C402.1.4	NA		For unconditioned vestibules, indicate which envelope assembly (interior or exterior) complies with the requirements for a	
and f	- insulation	For a wall or floor alteration (floor over outdoor or unconditioned space) where existing envelope cavities are exposed, indicate cavities are insulated to full depth at minimum nominal value of R-3.0 per inch	YES	C103.2 Building enclosure air C402.5.1.2C leakage test	conditioned space Indicate in project documents that building enclosure air leakage testing is required for WSEC compliance A0.0 Cove Energy No	
Addition of the stration of the strate of the stra		Where the addition of new vertical fenestration results in a window-to-wall ratio	YES	R402.4.1.2	Provide area calculations that account for all six sides of the air barrier boundaries A2.40 Air Plans	Barrier
		(WWR) exceeding the prescriptive maximum allowed per C402.4.1, demonstrate method of compliance (prescriptive vertical fenestration alternate, component performance with target area adjustment for the alteration area and existing-to-remain areas combined, or total building performance per C407); demonstrate	YES		For commercial buildings, indicate that building enclosure air leakage testing shall be performed per ASTM C779 (or equivalent method approved by the code official) and the target leakage rate is 0.25 cfm/ft2 (1.5 L/s*m2) at 0.3 in. wg (75 Pa)	
		for each space conditioning category separately	NA		If the building is mixed residential / commercial and three stories or less above	
lition o		Where the addition of new skylights results in a skylight-to-roof ratio (SRR) exceeding the prescriptive maximum allowed per C402.4.1, demonstrate method of compliance (component performance compliance with target area adjustment for the alteration area			grade plane, indicate which building enclosure air leakage test procedure will be used for the Group R-2 / R-3 areas (Section R402.4.1.2 or C402.5.1.2); if per R402.4.1.2, indicate that the target leakage rate is 5 air changes per hour at 0.2 in. wg (50 Pa)	
		and existing-to-remain areas combined, or total building performance per C407), demonstrate for each space conditioning category separately	YES		Include the following requirements in project documents: (1) Submit building enclosure air leakage test reports to jurisdiction and owner; (2) If initial test result exceeds 0.25 cfm/ft2	
Change in conditioni occupancy compliance documents	ng or e	Indicate envelope alteration thermal performance compliance path (prescriptive or component performance with 110% allowance); provide WSEC envelope compliance reports			(1.5 L/s*m2), indicate that inspection and all practical corrective actions be completed and documented in the air leakage test report; (3) If initial test result exceeds 0.40 cfm/ft2 (2.0 L/s*m2), indicate that corrective actions shall also include re-testing; (4) Indicate that	
Change in conditioni occupancy complianc documents	ng or e	If complying via total building performance with 110% allowance, provide a list of all proposed envelope component types, areas and U-values			corrective measures and retesting must be repeated until the test result is 0.40 cfm/ft2 (2.0 L/s*m2) or less; (4) Include air barrier test report in project close out documentation provided to building owner.	
OCUMENTAT	ION		ADDITIONA	L EFFICIENCY CREDITS - REDUCEI	AIR INFILTRATION	
		Page 8/9			Page 7/9	

Building Envelope Requirements List, pg 7 of 9


Energy Code, Commercial Provisions.

2018 WSEC Requirements for Commercial Buildings including Group R2, R3 & R4 over 3 stories & all R1 -- Administered by ©2022 NEEA, All rights reserved The following information is necessary to check a building permit application for compliance with the building envelope requirements in the Washington State

△ REVISION

ENERGY WORKSHEETS

Fixture Type	Fixture ID	Tradable Surface Type	Quantity of Fixtures (#F)	Watts or Wattage Limit per Fixture (WpF)	Total Linear Feet (LF)	Watts per Linear Foot (WpLF)	Total Watts Proposed (#F x WpF) or (LF x WpLF)
vidual Fixtures							
Wall-mounted	Wall-mounted sconce	Building entrances and exits - Entry canopies	3	14		T 111 D 1T (1	42
						Tradable Proposed Total	42

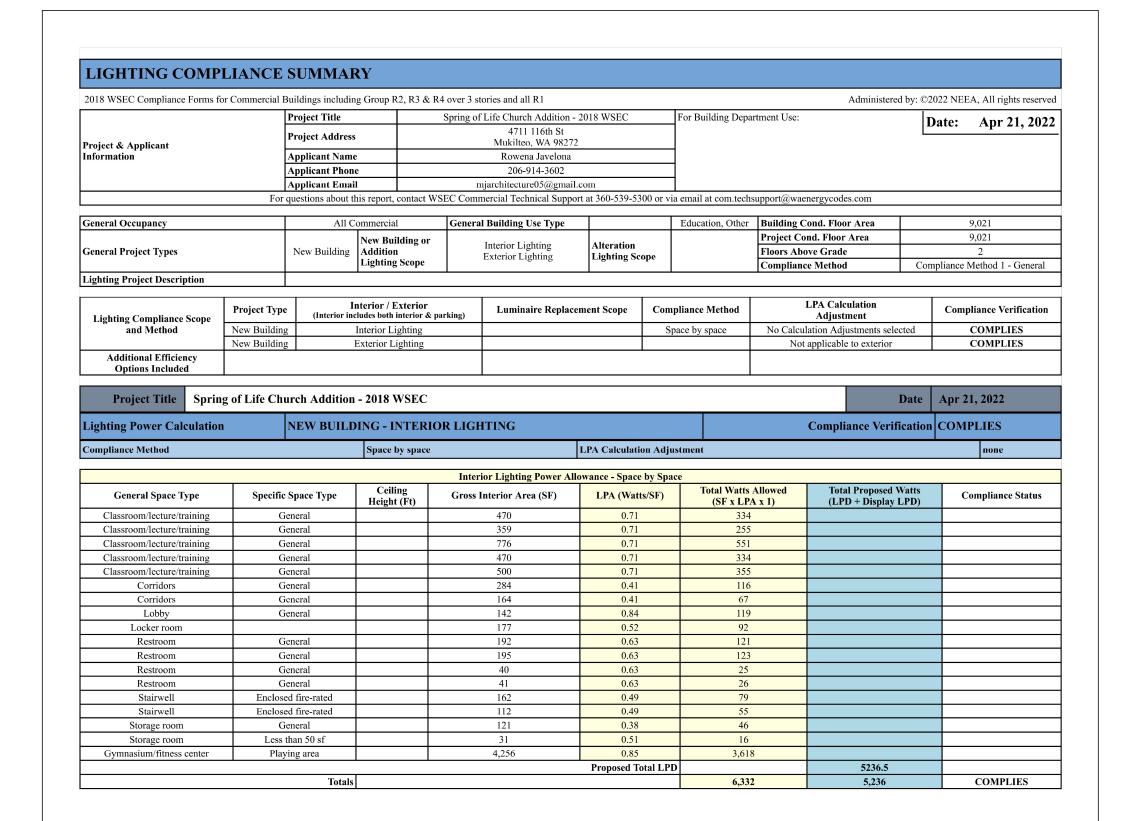

				Proposed Lig	ghting Power D	ensity					
Fixture Type		Fixture ID		Quantity o Fixtures (#		Watts or Wattage Limit per Fixture (WpF)		Total L Feet (Watts per Linear Foot (WpLF)	Total Watts Proposed (#F x WpF) (LF x WpLI
Individual Fixtures											
	Troffer	2x4 LED troffer surface-mount	ted	20		30					600
	Troffer	2x2 LED troffer, surface-mount	ted	7		15					105
	Troffer	2X4 LED troffer lay-in		33		30					990
Recessed dov		6" recessed can lights		29		14					392
Special appl	ication	High bay LED		35		90				Proposed Total L	3,150 PD 5236.5
Project Title S ₁	pring of Li	fe Church Addition - 2018 WSI	EC							Date	Apr 21, 2022
Proposed Fixtures Deta	ils	NEW BUILDING - INTI	ERIOR LIG	HTING							
Fixture Type/Application		Fixture ID		Location in Docu	iments	La	тр Тур	e		New or Existing-to-Re	main
Individual Fixtures											
Troffer		LED troffer surface-mounted		A2.31 First Floo	r RCP		LED			New	
		ription: 2x4 LED troffer surface-mount			' 1.' TO C	g .: 10061		Are the	ese fixtures loca	ted within a daylight zone	?: No
Troffer		tures require specific application lightin LED troffer, surface-mounted	ig controls?: Exi		ighting per IBC		LED	-		N	
Troner		ription: 2x2 LED troffer surface-mount	ted.	101			LED	Arath	sea fivturas loca	New	2. No
		tures require specific application lighting		ne required				Are un	ese fixtures located within a daylight zone?: No		
Troffer		2X4 LED troffer lay-in		neet A2.32 Second	Floor RCP		LED			New	
Honer		ription: 2X4 LED troffer lay-in	51.	icci A2.32 Second	rioor Rei		LLD	Are the	ese fixtures loca	ted within a daylight zone	Yes controls provided
	Daylight zone location(s): Both sidelit and toplit daylight zones									ntinuous dimming	. res, comios provided
		ures require specific application lightin		ne required							
Recessed downlight		6" recessed can lights		A2.31 through A2.3	32A RCP		LED			New	
	Fixture Desc	ription: 6" recessed can lights				•		Are the	Are these fixtures located within a daylight zone?: Yes, controls		
	Daylight zon	e location(s): Both sidelit and toplit day	ylight zones					Dimm	ng method: Coi	ntinuous dimming	
	Do these fixt	tures require specific application lighting	ng controls?: Exi	t access & egress 1	ighting per IBC	Section 1006.1					
Special application		High bay LED	A2.32	2 and A2.32A Seco	nd Floor RCP		LED			New	
		ription: High bay LED								ted within a daylight zone	P: Yes, controls provided
		e location(s): Sidelit daylight zones (pr						Dimm	ng method: Coi	ntinuous dimming	
	Do these fixt	tures require specific application lighting	ng controls?: No:	ne required							
Project Title S	oring of Li	fe Church Addition - 2018 WSI	EC							Date	Apr 21, 2022
Lighting Power Calculation NEW BUILDING - EXTERIOR LIGH			HTING					Co	ompliance Verificatio	n COMPLIES	
Exterior Lighting Zone ZONE 2 Base Site Allowa				ınce			400				
				•		•					•
				Exterior Tradable	Lighting Powe	r Allowance					
Tradable Surface		Tradable Surface Sub-Type	Surface Area (SF)	LPA (Watts/SF)	Linear Feet (LF)	LPA (Watts/LF)	1	Total Watt (LPA x (LPA)	SF) or	Total Tradable Proposed Watts	Tradable Complia Status
Building entrances and	exits	Entry canopies	120	0.25				30)		
					Ва	ise Site Allowa	nce	40			
						Tot	als		430	42	COMPLIES
				Proposed Tradab	le Lighting Pov	ver Density					



△ REVISION

Lighting, Motor and Electrical Requirements List, pg 6 of 10

2018 WSEC Requirements for Commercial Buildings including Group R2, R3 & R4 over 3 stories & all R1 -- Administered by ©2022 NEEA, All rights reserved

The following information is necessary to check a permit application for compliance with the lighting systems, motors and electrical system requirements in the
Washington State Energy Code, Commercial Provisions.

For questions about this report, contact WSEC Commercial Technical Support at 360-539-5300 or via email at com.techsupport@waenergycodes.com

EXTERIOR	R LIGHTING POW	ER CALCULATION		
NA	C405.5.1	Exterior building grounds lighting	For building grounds fixtures rated at greater than 50 watts, indicate rated lamp efficacy (in lumens per watt) in fixture schedule	
YES	C405.5.3(1)	Exterior lighting zone	Indicate building exterior lighting zone as specified by the AHJ	Sheets AA2.31, A2.31A, A2.32, A2.32A RCP
NA			Identify exterior applications eligible for lighting power exemption on plans and in WSEC exterior lighting compliance reports; indicate exception applied	
YES	C405.5.2	Total connected exterior lighting power	Include all luminaires in exterior lighting fixture schedule; indicate fixture types, lamps, ballasts, and manufacturer's watts per fixture for the installed lamp	Sheets AA2.31, A2.31A, A2.32, A2.32A RCP
EXTERIOR	R LIGHTING POW	ER & EFFICACY		
NA	C406.3	Reduced interior lighting power density - dwelling unit lamp efficacy	For project with dwelling units, to comply with additional efficiency credit indicate in lighting fixture schedule that lamps within installed interior luminaires have an efficacy rating of at least 65 lumens per watt; include number of lamps and provide calculations that demonstrate at least 95% of lamps have this efficacy rating	
NA	C406.3.1 C406.3.2	Reduced interior lighting power density	To comply with additional efficiency credit, demonstrate that total connected interior lighting wattage is 10% or 20% less than the total maximum allowed lighting wattage for the area the reduced lighting power credit is being applied to; indicate whether lighting power allowance is based on the building area method or space-by-space method; provide WSEC exterior lighting compliance reports	
ADDITION	AL EFFICIENCY	CREDITS - REDUCED	INTERIOR LIGHTING POWER DENSITY	,
YES	C405.4.2.2	Space-By-Space Method	Demonstrate that total proposed wattage does not exceed maximum allowed wattage; identify locations of space types on plans, including retail display areas and areas with display, highlight and decorative lighting; provide WSEC exterior lighting compliance reports	Sheets AA2.31, A2.31A, A2.32, A2.32A RCP
NA	C405.4.2.1	Building Area Method	Demonstrate that total proposed wattage per building area does not exceed maximum allowed wattage per building area; identify locations of building areas on plans; provide WSEC exterior lighting compliance reports	
INTERIOR	LIGHTING POWI	ER CALCULATION - I	NDICATE COMPLIANCE PATH TAKEN	
NA			For all installed luminaires, indicate in lighting fixture schedule whether complying via lighting power density or by qualifying lamp type; if by lamp type, include number of lamps	

Lighting, Motor and Electrical Requirements List, pg 5 of 10

2018 WSEC Requirements for Commercial Buildings including Group R2, R3 & R4 over 3 stories & all R1 -- Administered by ©2022 NEEA, All rights reserved

The following information is necessary to check a permit application for compliance with the lighting systems, motors and electrical system requirements in the
Washington State Energy Code, Commercial Provisions.

For questions about this report, contact WSEC Commercial Technical Support at 360-539-5300 or via email at com.techsupport@waenergycodes.com

NA	C405.2.7	Area controls - Master control switches and circuit power limit	Indicate location(s) of master control switch(es) intended to control multiple independent switches; circuit breaker may not be used as a master control switch	Electrical bidder design	
NA			Verify that no 20 amp circuit controlled by a single switch or automatic control is loaded beyond 80%	Electrical bidder design	
ADDITION	NAL EFFICIENCY	CREDIT - ENHANCE	D INTERIOR LIGHTING CONTROLS		
NA	C406.4	Enhanced digital lighting controls	To comply with additional efficiency credit, indicate on plans that interior lighting fixtures are configured with all of the following control functions, as applicable: 1) Each fixture is individually addressed, or exception taken; 2) Fixtures are configured for continuous dimming; 3) No more than eight fixtures are controlled by a single daylight sensor; 4) In enclosed and open office areas, illumination levels of overhead general area lighting is configured to be individually adjusted by occupants		
NA			Include calculations that demonstrate the total lighting power of all interior lighting fixtures configured with enhanced lighting controls is no less than 90% of the total interior lighting power for the area the enhanced lighting controls credit is being applied to		
INTERIOR	R LIGHTING POV	VER & EFFICACY			
NA	C405.4.1 C405.4.2	lighting is configured to be individually adjusted by occupants Include calculations that demonstrate the total lighting power of all interior lighting fixtures configured with enhanced lighting controls is no less than 90% of the total interior lighting power for the area the enhanced lighting controls credit is being applied to POWER & EFFICACY Total connected Include all luminaires in interior lighting Electrical bidder			
NA			exemption on plans and in WSEC interior lighting compliance reports; indicate the		
NA			lighting power exemption in fixture schedule and in WSEC interior lighting compliance		
NA	C405.1 C405.1.1	Identify spaces eligible for lighting power exemption on plans and in WSEC interior lighting compliance reports; indicate the exception applied Identify lighting equipment eligible for lighting power exemption in fixture schedule and in WSEC interior lighting compliance reports; indicate the exception applied C405.1 Lighting in dwelling units (multifamily) For all installed luminaires, include lamp type and number of lamps in lighting fixture schedule; for lamps that are not LED, T-8 or small diameter fluorescent, indicate efficacy of other lamp types is 65 lumens per watt or greater			
NA			For all installed luminaires, indicate in lighting fixture schedule whether complying via lighting power density or by qualifying lamp type; if by lamp type, include number of lamps		

Lighting, Motor and Electrical Requirements List, pg 4 of 10

2018 WSEC Requirements for Commercial Buildings including Group R2, R3 & R4 over 3 stories & all R1 -- Administered by ©2022 NEEA, All rights reserved The following information is necessary to check a permit application for compliance with the lighting systems, motors and electrical system requirements in the Washington State Energy Code, Commercial Provisions.

For questions about this report, contact WSEC Commercial Technical Support at 360-539-5300 or via email at com.techsupport@waenergycodes.com

2.5, Means of egress lighting	Indicate method of manual lighting control and applicable automatic lighting control Identify on plans egress fixtures that function as both normal and emergency means of egress illumination Provide calculation of lighting power density of total egress lighting If total egress lighting power density is greater than 0.02 W/sq. ft., indicate on plans egress fixtures requiring automatic shut-off during unoccupied periods	Sheets AA2.31, A2.31A, A2.32, A2.32A RCP Sheets AA2.31, A2.31A, A2.32, A2.32A RCP Sheets AA2.31, A2.31A, A2.32,
	as both normal and emergency means of egress illumination Provide calculation of lighting power density of total egress lighting If total egress lighting power density is greater than 0.02 W/sq. ft., indicate on plans egress fixtures requiring automatic shut-off during	A2.31A, A2.32, A2.32A RCP Sheets AA2.31, A2.31A, A2.32, A2.32A RCP Sheets AA2.31,
	of total egress lighting If total egress lighting power density is greater than 0.02 W/sq. ft., indicate on plans egress fixtures requiring automatic shut-off during	A2.31A, A2.32, A2.32A RCP Sheets AA2.31,
	than 0.02 W/sq. ft., indicate on plans egress fixtures requiring automatic shut-off during	
		A2.32A RCP
	Indicate method of automatic shut-off control	Sheets AA2.31, A2.31A, A2.32, A2.32A RCP
Lighting control of exempt interior lighting	Indicate that exempt interior lighting equipment and lighting located within spaces that are eligible for a lighting power exemption are controlled independently from non-exempt and general area lighting	
2.6 Exterior lighting controls	For decorative exterior lighting, indicate on plans automatic daylight shut-off controls, or exception taken	
	For exterior lighting that is not decorative, indicate on plans automatic daylight or timeswitch shut-off controls and setback controls; or indicate exception taken	Sheets AA2.31, A2.31A, A2.32, A2.32A RCP
	For lighting requiring setback controls, include control sequence that reduces lighting power by at least 30% between 12am-6am, or from 1 hour after closing to 1 hour before opening, or based upon motion sensor	
	For building facade and landscape lighting, indicate control sequence for shut-off control is based on dawn-to-dusk and business opening/closing schedule; indicate whether automatic or time switch controls will be provided for this function	Sheets AA2.31, A2.31A, A2.32, A2.32A RCP
Lighting control of exempt exterior lighting	Indicate that exempt exterior lighting and lighting located within exterior areas/surfaces that eligible for a lighting power exemption are controlled independently from non-exempt exterior lighting	
Exterior gas-fired lighting appliances	Indicate ignition system is a method other then continuously burning pilot light	
5		5.4 Exterior gas-fired Indicate ignition system is a method other



ECT

LAWRENCE HOUSTON, ARCHIT 10002 17th NE Ave SEATTLE, WA 98125 P.206.819.1279

PERMIT SE

A REVISION

1

SPRING OF LIFE CHURCI ADDITION 4711 16TH ST SW MUKILTEO, WA 98272

> LIGHTING ENERGY WORKSHEETS

NA	C503.6.6	Electrical receptacle alerations	Where new receptacles are added or replaced within an alteration project that is 5,000 sf or larger, indicate receptacles are provided with automatic controls per C405.10, or exception		
MOTORS.	TRANSFORMER	S. ELECTRIC METER	s, INTERIOR TRANSPORTATION		
NA	C405.6	Electrical transformers	Include electrical transformer schedule on electrical plans; indicate transformer type, size, efficiency, or exception taken		
NA	C405.11	Feeders and branch circuits	Provide documentation that demonstrates maximum voltage drop across feeders and branch circuits does not exceed 5%	Electrical bidder design	
NA	C405.7	Dwelling unit electrical energy consumption	Indicate on electrical plans that each dwelling unit in Group R-2 has a separate electrical energy meter		
NA	C405.8	Electric motor efficiency	Include all motors, including fractional hp motors, in electric motor schedule on electrical plans; indicate motor type, horsepower, rpm, rated efficiency, or exception applied		
NA	C405.9.1	Elevator cabs	For luminaires in each elevator cab, provide calculations that demonstrate average efficacy is not less than 35 lumens per watt		
NA			For elevators that do not have an integral air conditioning system, indicate rated watts per cfm for elevator cab ventilation fans do not exceed 0.33 watts per cfm		
NA			Indicate automatic controls that de-energize lighting and ventilation fans when elevator is stopped and unoccupied for a period of 15 minutes or more		
NA	C405.9.2	Escalators and moving walks	Indicate escalators comply with ASME A17.1/CSA B44; automatic controls are configured to reduce operational speed to the minimum permitted when not in use		
NA	C405.9.3	Regenerative drive	Indicate all one-way down or reversible escalators are provided with a variable frequency regenerative drive		
DOCUME	NTATION AND SY	YSTEM REQUIREMEN	NTS TO SUPPORT COMMISSIONING (CX)		
NA	C408.4	Scope of electrical power and lighting systems commissioning	Indicate that all electrical systems (receptacles, transformers, motors, vertical and horizontal transportation) for which the WSEC requires control functions and / or configuration to perform specific functions are required to be commissioned		

or questions	about this report, co	ontact wold commercial	Technical Support at 360-539-5300 or via email at	com.tecnsupport@waenergycodes.com
NA			Where new wiring is installed to serve new exterior luminaires and /or luminaires are relocated to a new circuit; indicate automatic lighting controls are provided (C405.2.6)	
NA	C503.6.3	Lighting panel alterations	Where a new interior and/or exterior lighting panel is installed or an existing panel is moved (all new raceway and conductor wiring), indicate all applicable lighting controls requirements apply	
NA	C503.6.4	Newly-created rooms	Where interior space(s) is reconfigured (permanently installed walls or ceiling-height partitions) to create new enclosed spaces, indicate all applicable lighting controls requirements apply	
NA	C504.2	Lighting repairs	Identify existing luminaires being upgraded with bulb and / or ballast replacement; indicate fixture alteration does not increase existing fixture wattage	
NA	C505.1	Change of interior space use	Identify spaces on plans where the building area type or space use type is being changed from one type to another per Tables C405.4.2(1) or (2)	
NA			Indicate compliance method (building area or space-by-space); include all new and existing-to-remain luminaires in WSEC interior lighting compliance reports; indicate proposed lighting wattage does not exceed maximum allowed per compliance path	
RECEPTA	CLES			
NA	C405.10	Controlled receptacles	Identify all controlled and uncontrolled receptacles on electrical plans in each space in which they are required; include receptacle configuration such as spacing between controlled and uncontrolled, duplex devices, etc	
NA			Provide schedule that lists the number of controlled and uncontrolled receptacles in each space where controlled receptacles are required - classrooms, private offices, open office areas, conference rooms, copy rooms, break rooms and modular partitions/workstations	
NA			Indicate on plans the method of automatic control for each controlled receptacle zone (occupant sensor or programmable time-of-day control); indicate that each zone served by a single controller does not exceed 5,000 sf	
NA	C405.2.5, Item 2	Switched receptacles in sleeping units	Indicate method of automatic off control of all switched receptacles in sleeping units (vacancy or key card control)	
			Page 8/10	

Lighting, Motor and Electrical Requirements List, pg 8 of 10

NA	C405.5.3	Tradable allowances	Demonstrate that total proposed tradable surface wattage does not exceed maximum allowed tradable surface wattage (including base site allowance); identify locations of tradable surfaces on plans; provide WSEC exterior lighting compliance reports	
NA			Demonstrate that proposed wattage per non-tradable surface type does not exceed maximum allowed wattage per non-tradable surface type (including base site allowance remaining after tradable allowance calculation); identify locations of non-tradable surfaces on plans; provide WSEC exterior lighting compliance reports	
LIGHTING	ALTERATIONS			
NA	C503.6.1	Interior and parking garage lighting fixture alterations	Where ≥ 50% of existing luminaires in an interior space or parking garage are replaced; indicate compliance path (building area or space-by-space method); include all new and existing-to-remain luminaires in WSEC interior lighting compliance reports; indicate proposed lighting wattage does not exceed maximum allowed per compliance path	
NA			Where < 50% of existing luminaires in an interior space or parking garage are replaced; indicate total existing lighting wattage in each space prior to alteration; include all new and existing-to-remain luminaires in WSEC interior lighting compliance reports; indicate proposed total lighting wattage in alteration area does not exceed total existing lighting wattage prior to alteration	
NA			Where ≥ 50% of existing exterior lighting wattage is replaced; include all new and existing-to-remain luminaires in WSEC exterior lighting compliance reports; indicate proposed total exterior lighting wattage does not exceed maximum allowed	
NA			Where < 50% of existing exterior lighting wattage is replaced; indicate total existing lighting wattage prior to alteration; include all new and existing-to-remain luminaires in WSEC interior exterior compliance reports; indicate proposed total exterior lighting wattage does not exceed total existing wattage prior to alteration	
NA	C503.6.2	Interior lighting wiring and circuiting alterations	Where new wiring is installed to serve new interior luminaires and /or luminaires are relocated to a new circuit; indicate manual and automatic lighting controls are provided (as applicable) - manual (C405.2.3); occupancy sensor (C405.2.1); light reduction (C405.2.3); daylight responsive (C405.2.4); specific application (C405.2.5)	

Lighting, Motor and Electrical Requirements List, pg 7 of 10



нітест

LAWRENCE HOUSTON, ARCI 10002 17th NE Ave SEATTLE, WA 98125 P.206.819.1279

↑ REVISION

SPRING OF LIFE CHURC ADDITION

4711 16TH ST SW
MUKILTEO, WA 98272