




Revision Schedule	
Revision Delta	Issue Date

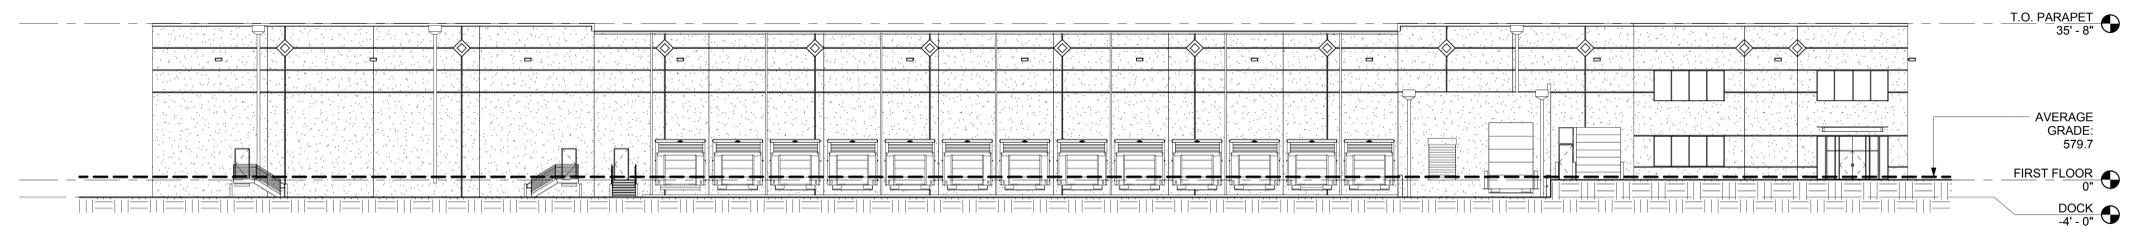


2 NORTH ELEVATION
 R1.1 1/16" = 1'-0"

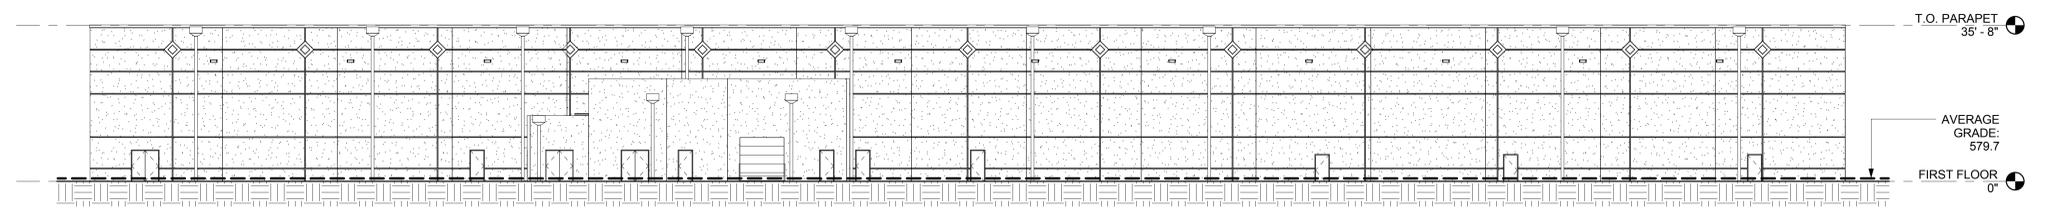

3 SOUTH ELEVATION
 R1.1 1/16" = 1'-0"

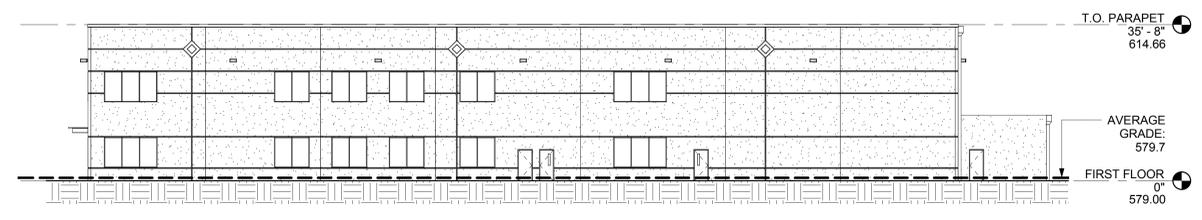

4 WEST ELEVATION
 R1.1 1/16" = 1'-0"

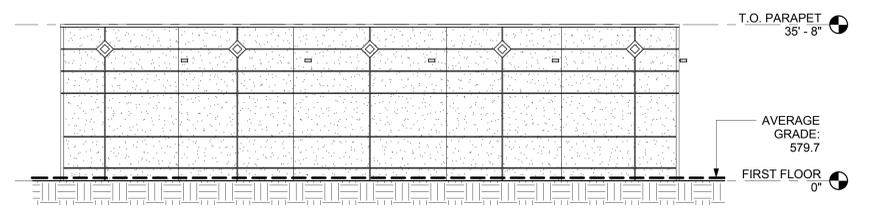

1 EAST ELEVATION
 R1.1 1/16" = 1'-0"