

**Mukilteo
Elementary
School
Replacement
Phase 1**

2600 Mukilteo Speedway, Mukilteo,
WA 98275

Mukilteo School District
No. 6

6.30.2023 SCHEMATIC DESIGN

8.31.2023 DESIGN DEVELOPMENT

9.22.2023 CUP SUBMITTAL

CUP SUBMITTAL

09.22.2023

PROJECT NUMBER: 2213

SHEET NAME


Space Dedication

SHEET NUMBER

G0.0.1



1 SPACE DEDICATION
1" = 40'-0"

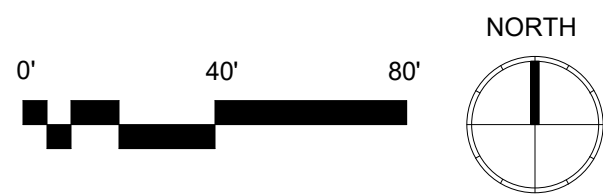

LEGEND

- EXISTING MUKILTEO ELEMENTARY SCHOOL
- PHASE 1 - TEN (10) CLASSROOM BUILDING
- DEDICATED SPACES FOR STORAGE AND OR COMMUNITY/PARTNER USE (DRAFT - SUBJECT TO CHANGE UPON COMPLETION OF PHASE 1)