




Fred Baxter & Associates
ARCHITECTURE
649 Fifth Street, Suite 203 Mukilteo, Washington 98275 fax (425) 348-3975 www.baxterarchitects.com


Date: 05.31.17 - Permit Submittal
This document, and the ideas and designs incorporated herein, as an instrument of professional service, is the property of the architect and is not to be used, in whole or in part, for any other project without the written authorization of the architect.

Zhang Family LLC
New Residence
7908 53rd Avenue West
Mukilteo, Washington 98275


A1.1

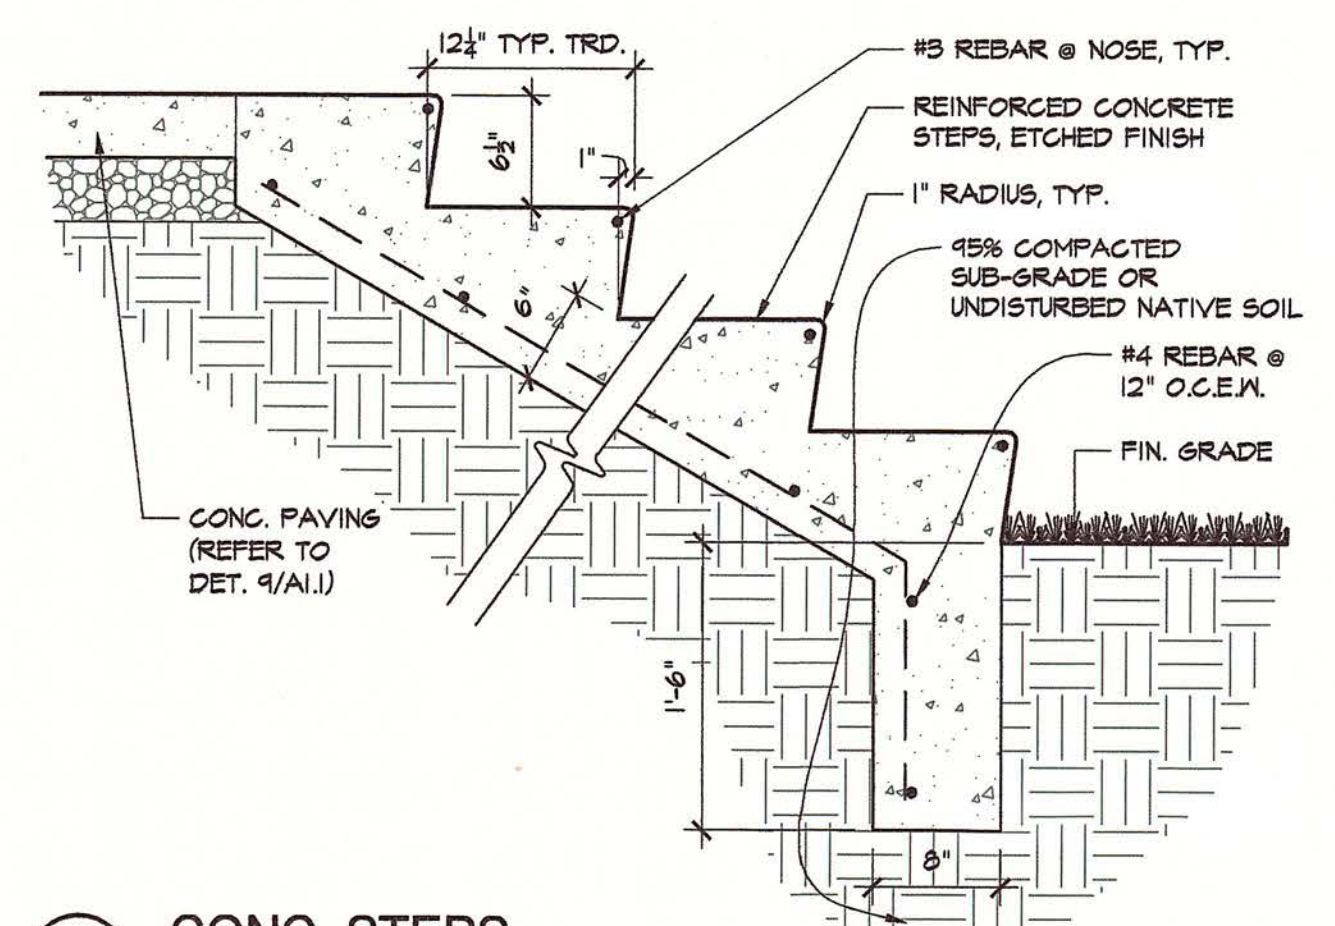


13 CONC. STEPS
1" = 1'-0"

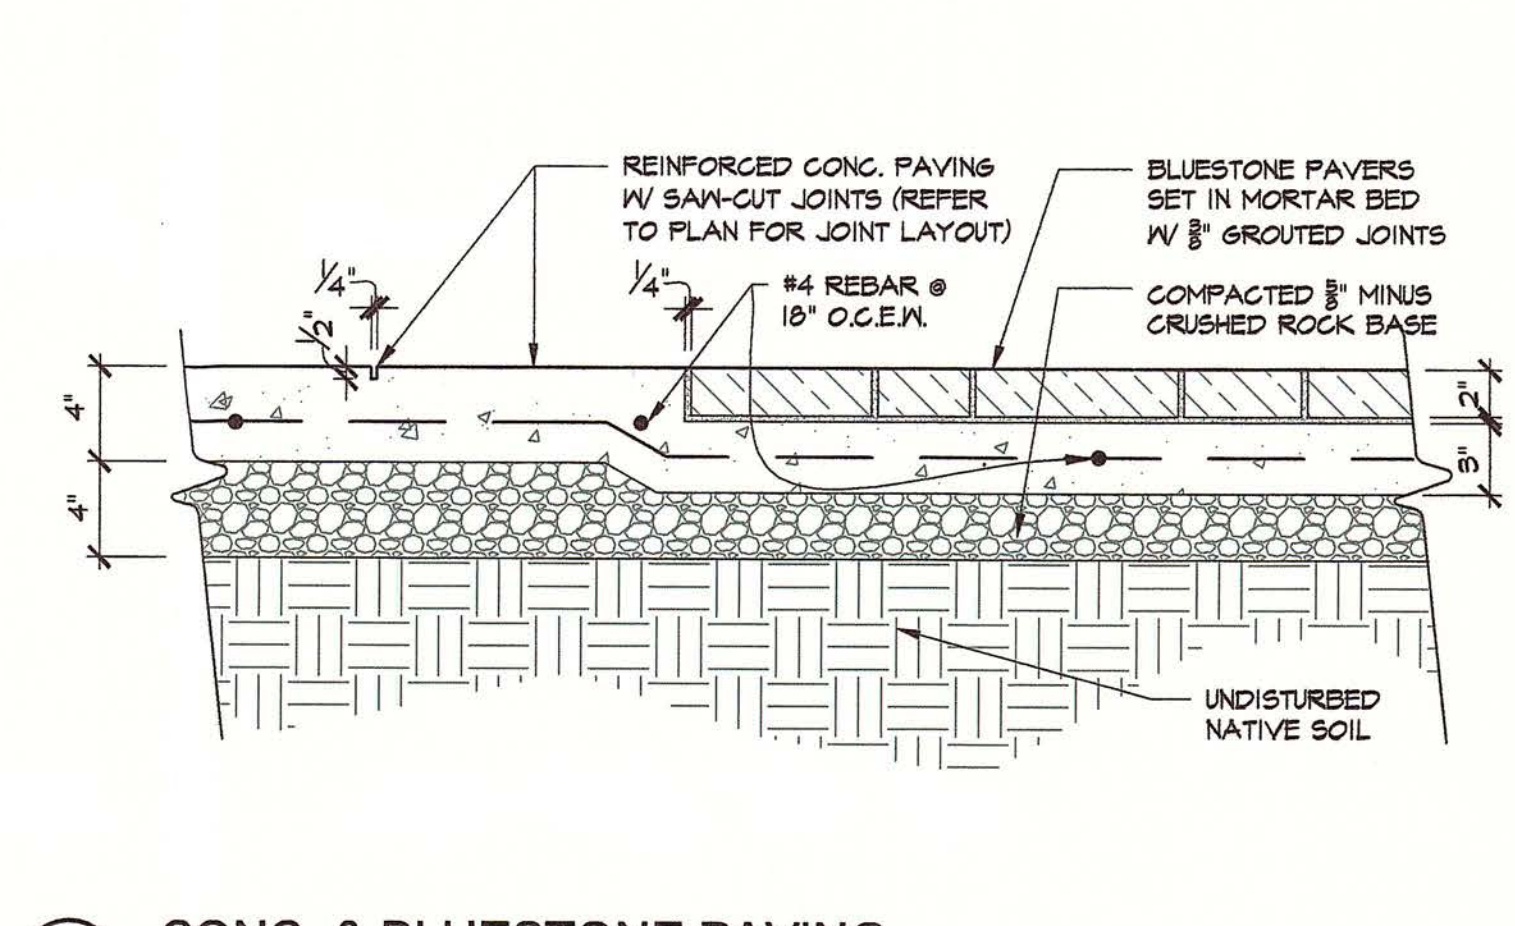


9 CONC. & BLUESTONE PAVING
1-1/2" = 1'-0"

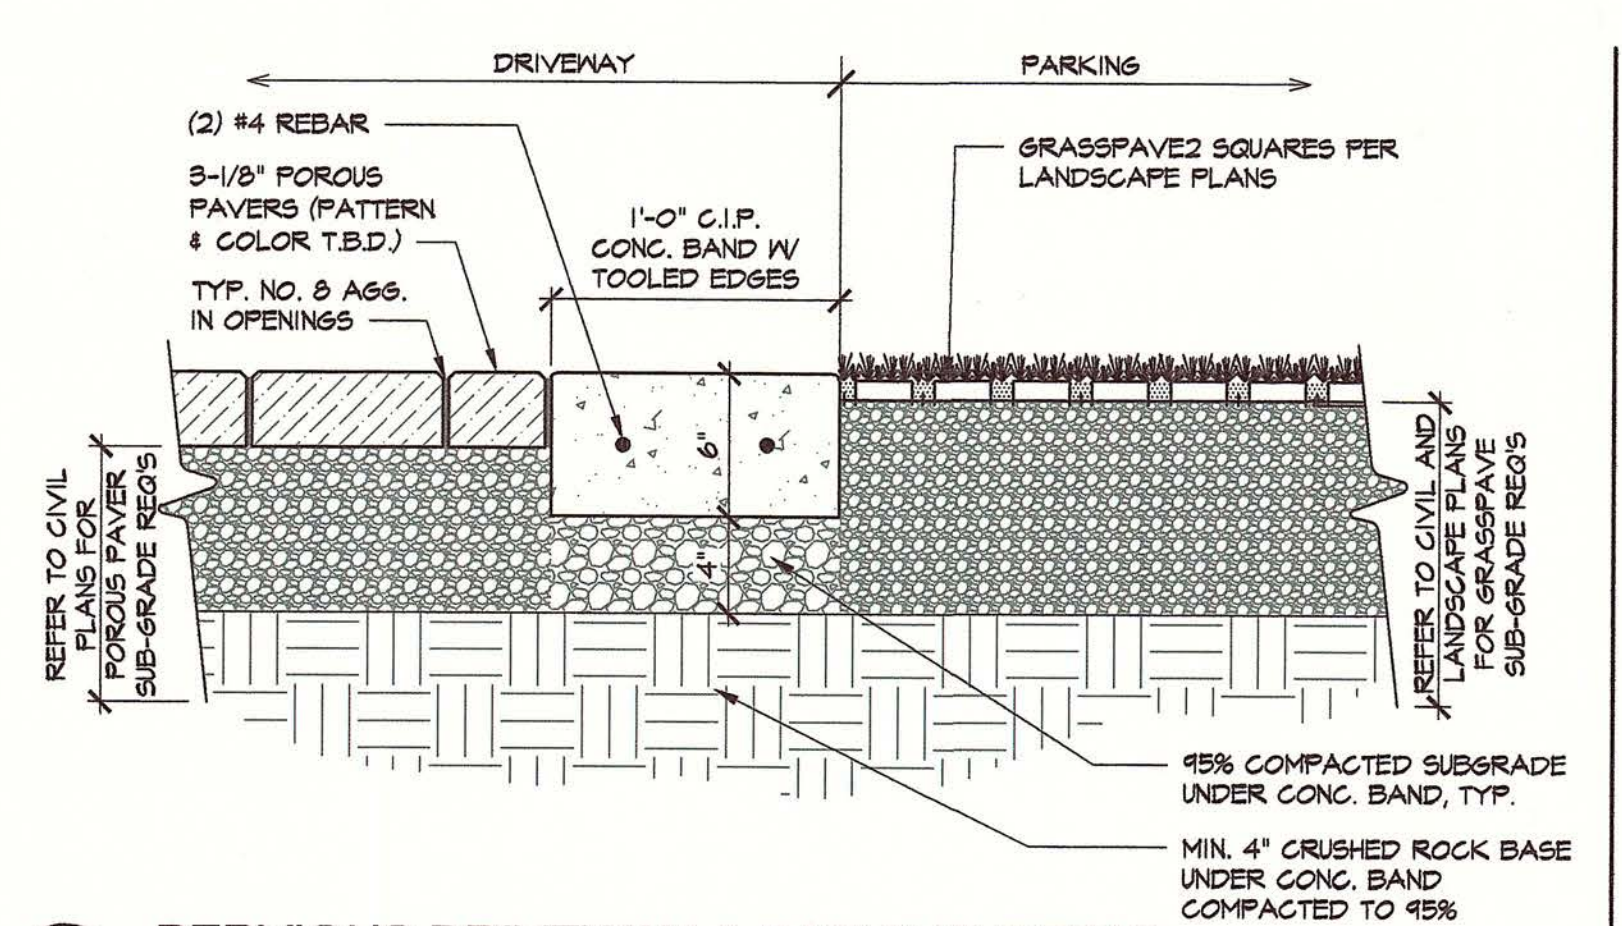


1 PERVIOUS DRIVEWAY & PARKING DETAIL
1-1/2" = 1'-0"

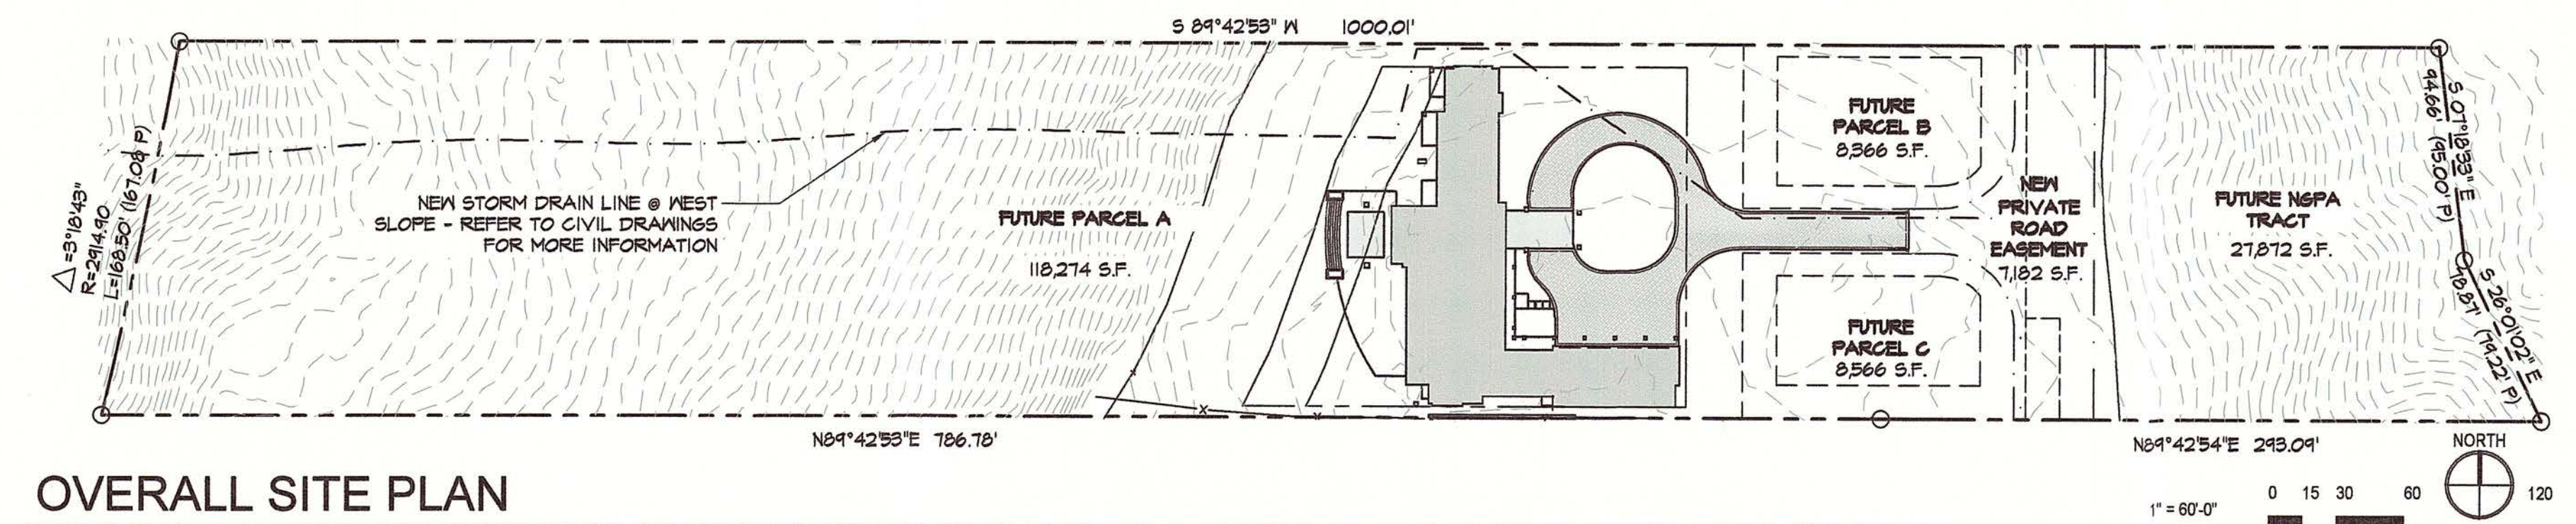


OVERALL SITE PLAN

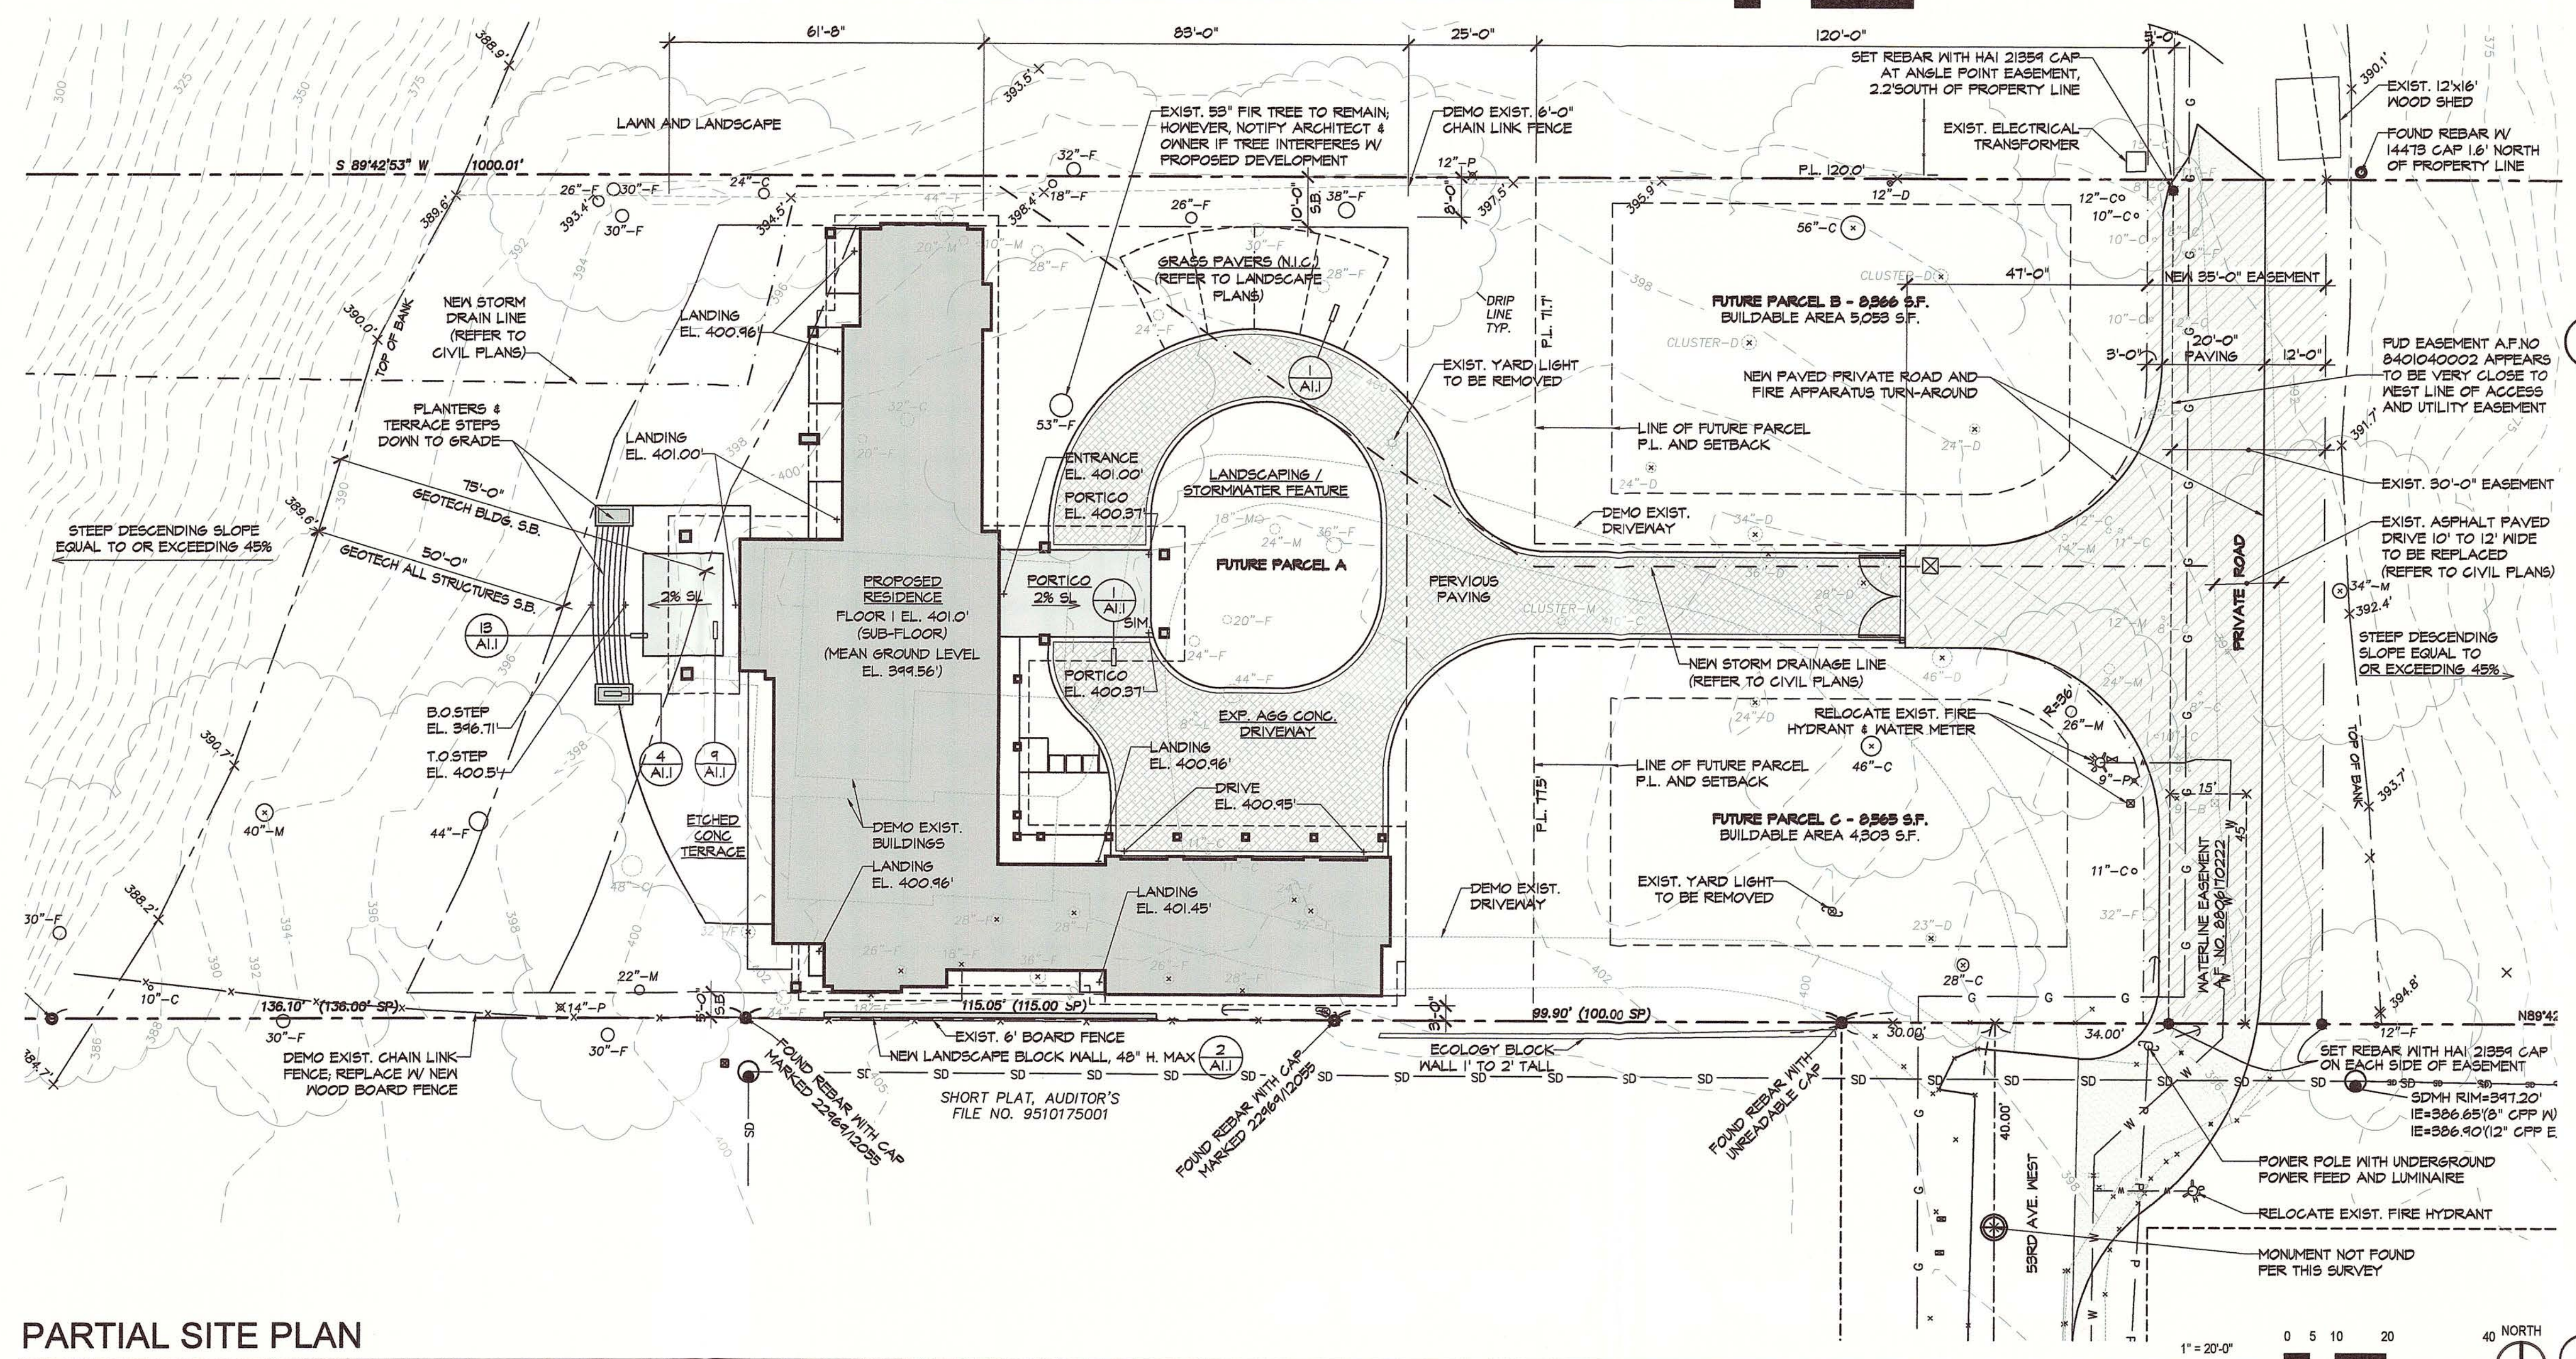

PARTIAL SITE PLAN

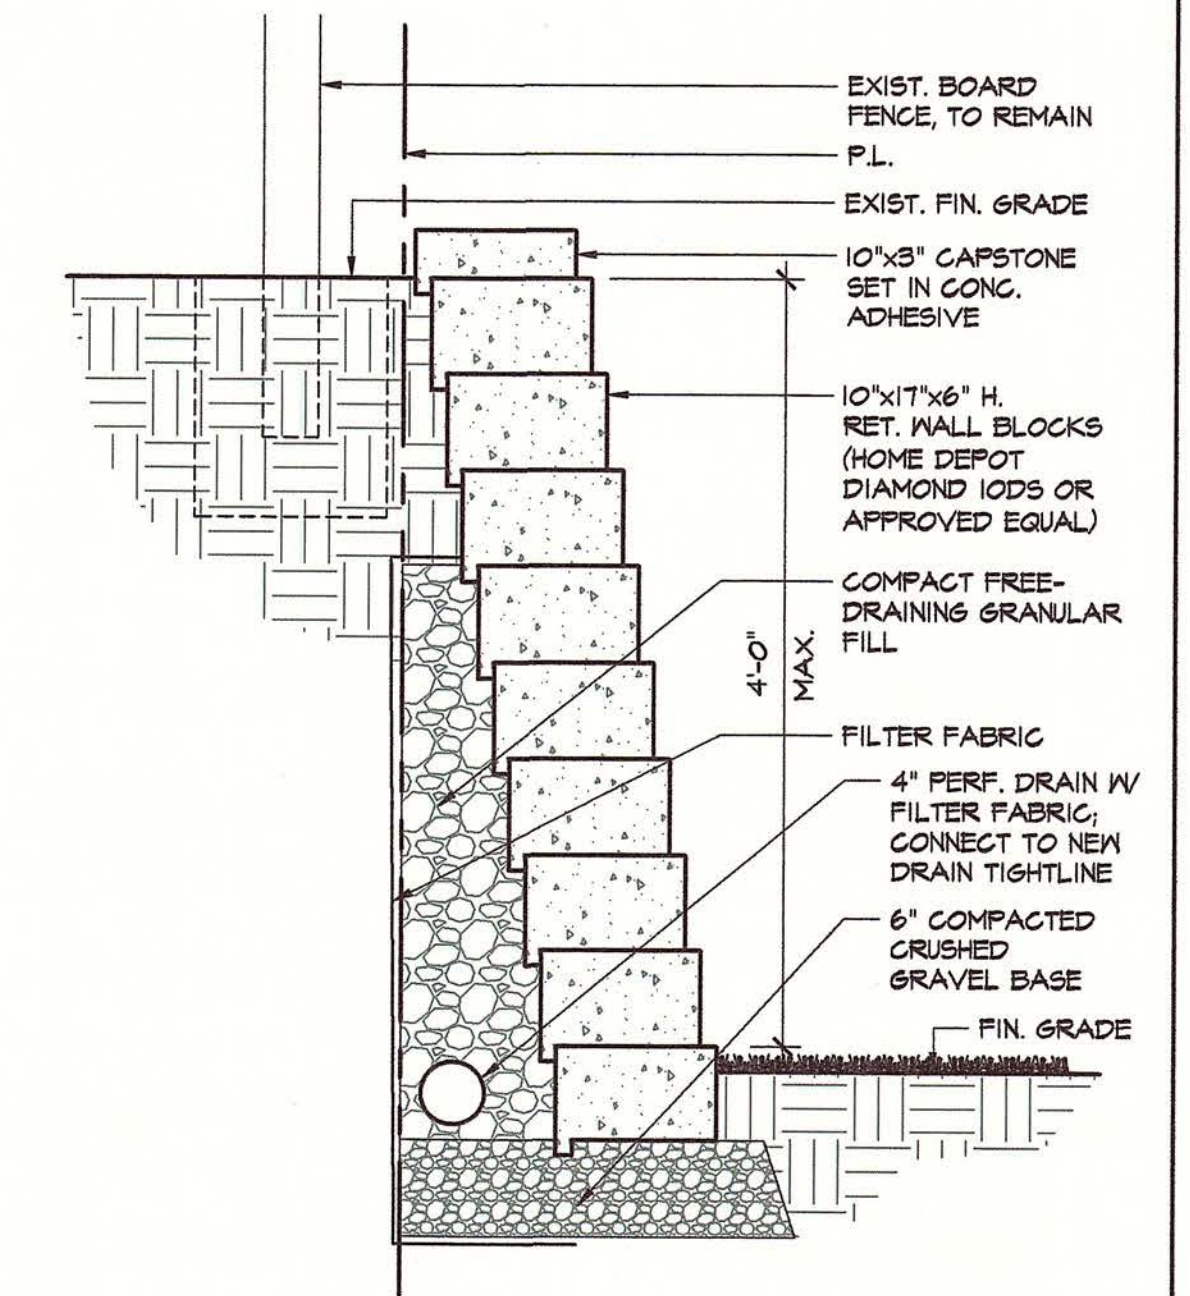

2 BLOCK RETAINING WALL @ SOUTH P.L.
1" = 1'-0"

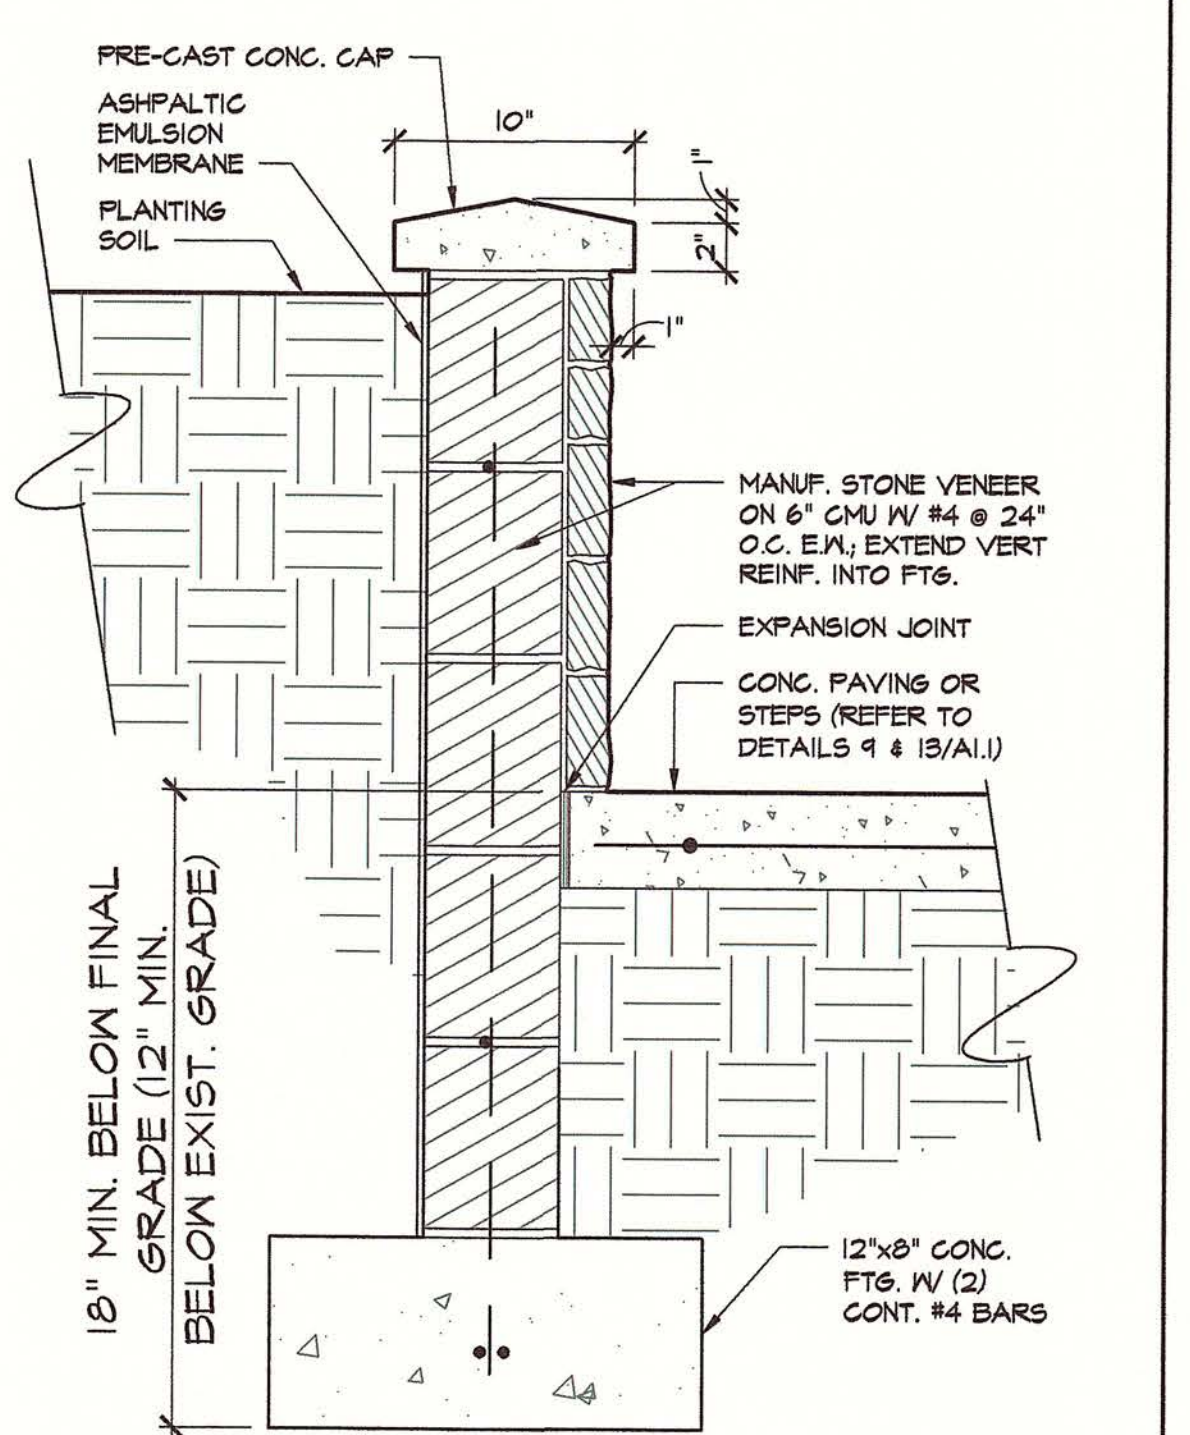

4 PLANTER WALL
1-1/2" = 1'-0"

