



12/19/2018 10:46 AM

I:\BLV\PRJ\0001\0924\7_Engineering\CADD\Sheets\10924-SM.dwg

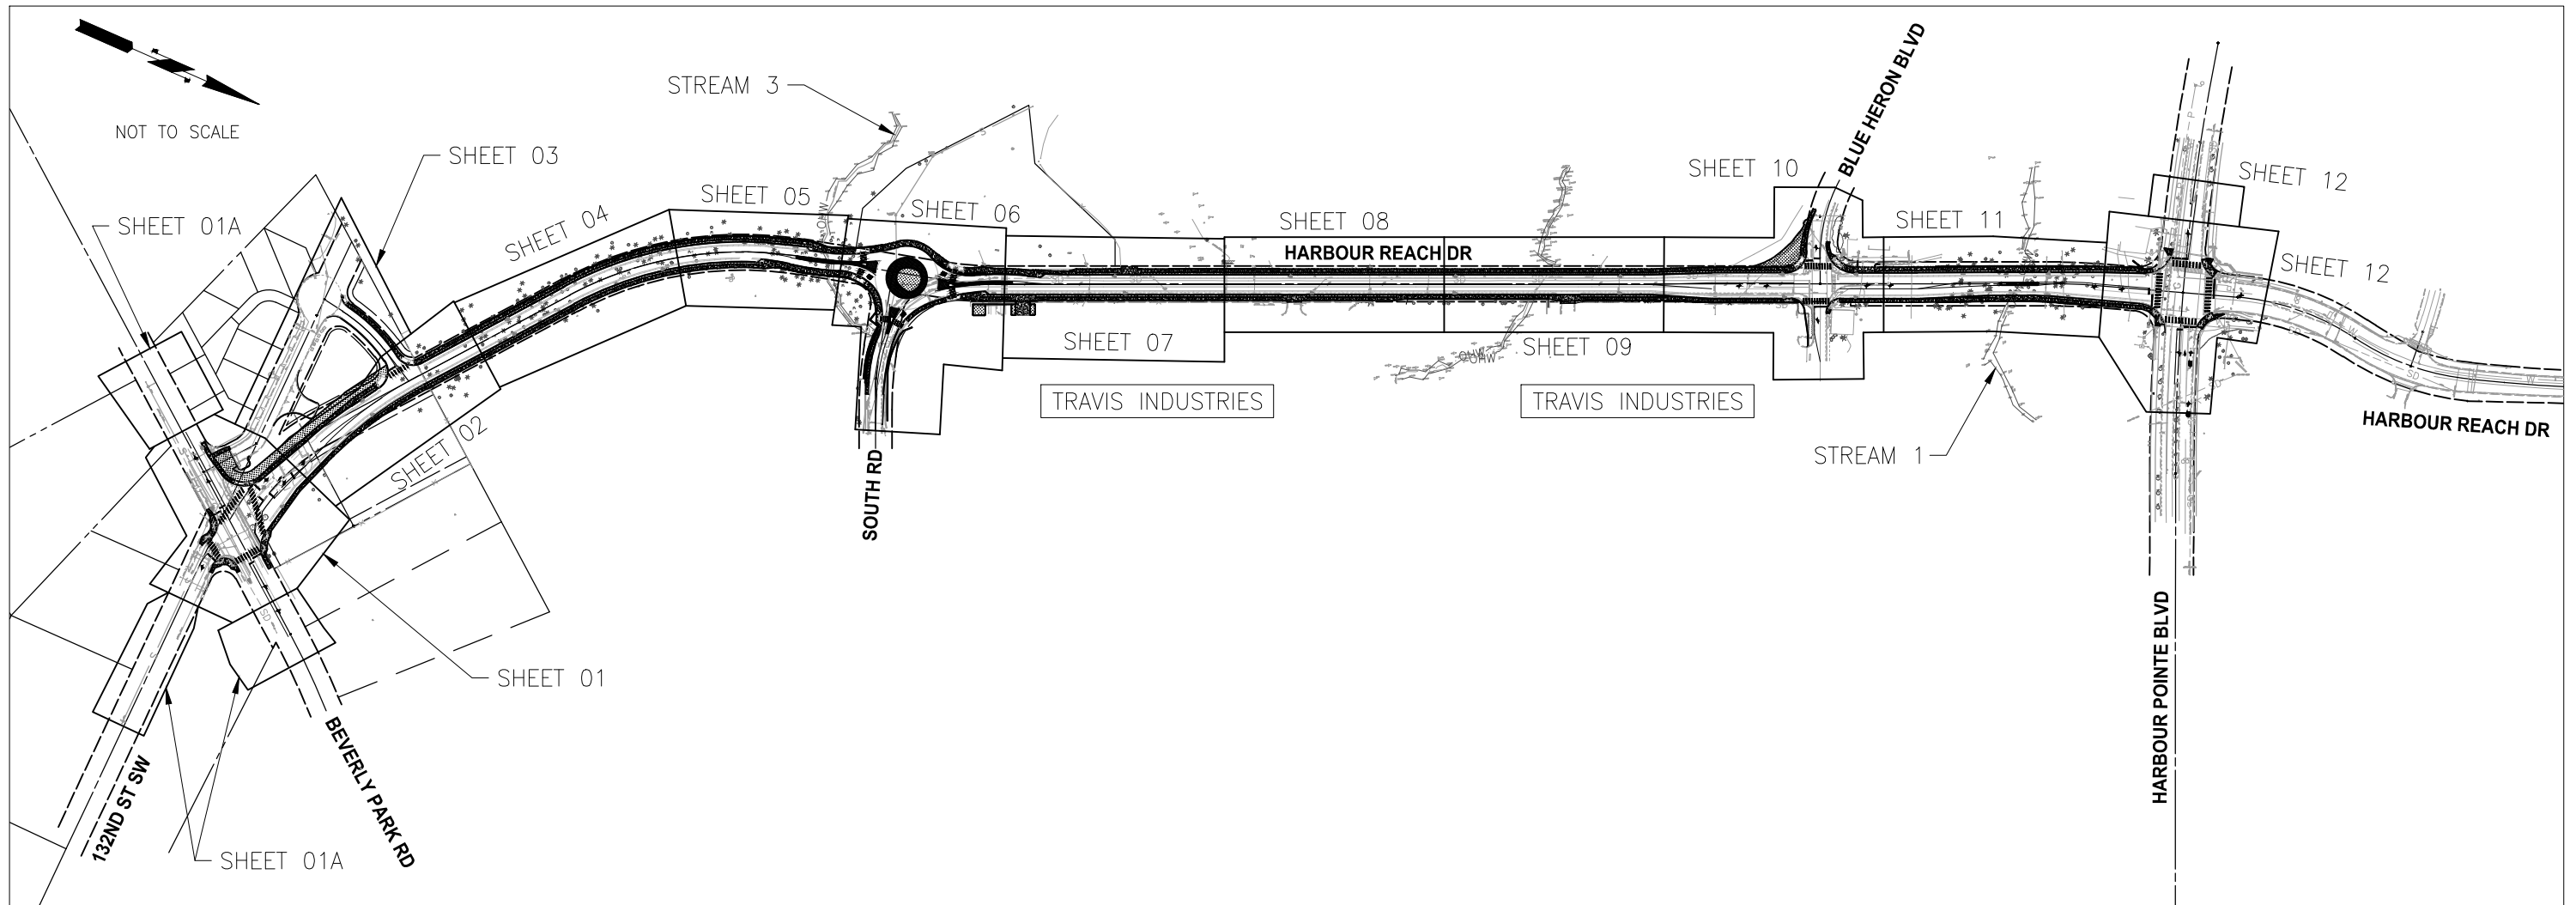

FINAL

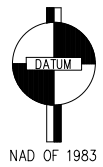

NO.	DATE	BY	APPR.	REVISIONS
1	5/31/17	CN	MB	PRELIMINARY DESIGN SUBMITTAL
2	1/08/18	CN	MB	INTERMEDIATE DESIGN SUBMITTAL
3	12/19/18	CN	MB	FINAL DESIGN SUBMITTAL

APPROVED FOR CONSTRUCTION		DESIGNED BY	DATE
ENGINEERING MANAGER	DATE	DRAWN BY	DATE
PROJECT MANAGER	DATE	CHECKED BY	DATE
PROJECT ENGINEER	DATE	APPROVED BY	DATE
		FILENAME:	10924-SM.dwg



LOCHNER



HARBOUR REACH DRIVE EXTENSION
CITY OF MUKILTEO, SNOHOMISH COUNTY
SHEET MAP

DRAWING NUMBER	SM01
SHT	03 OF XX