



NOTE: SPACING TO BE TRIANG. PER DISTANCE SHOWN ON PLANT SCHEDULE

1 GROUND COVER SPACING
 NTS

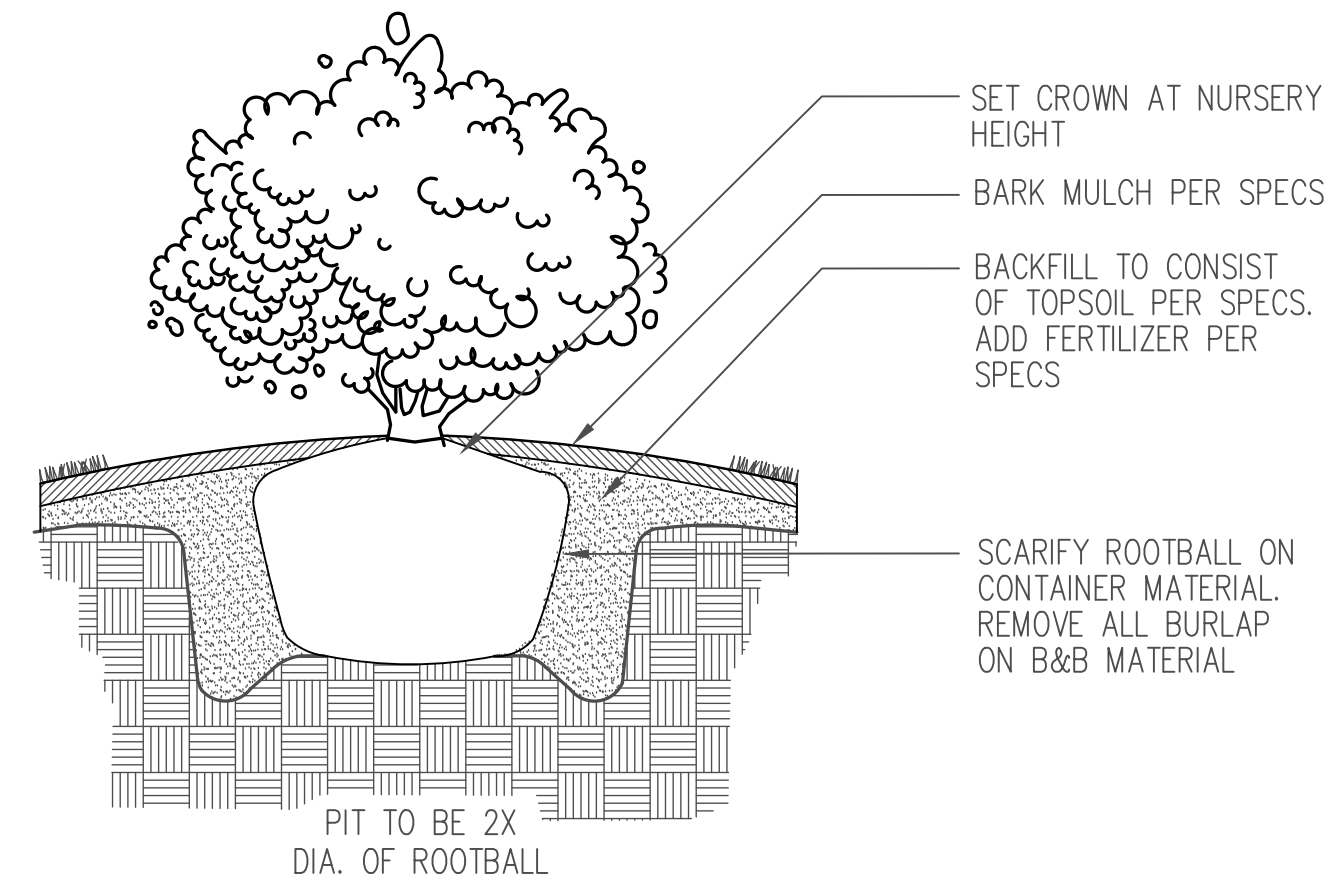


2 SHRUB PLANTING
 NTS

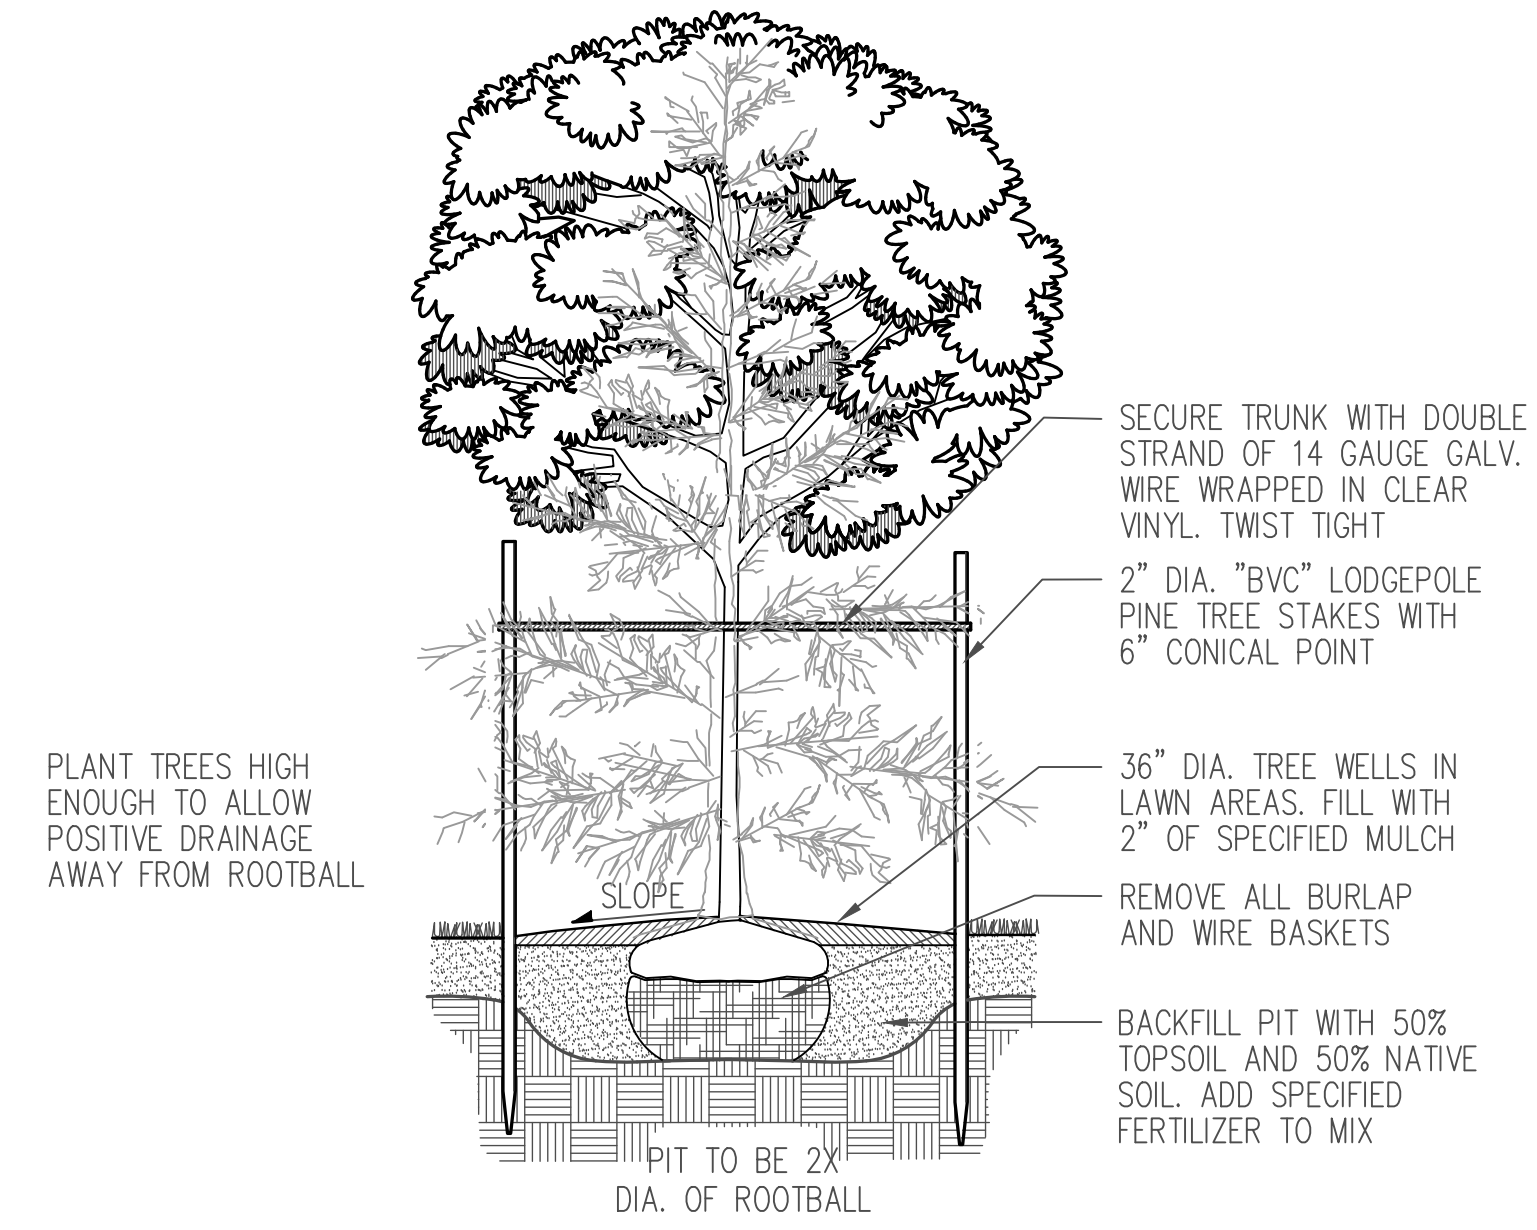


PLANT TREES HIGH ENOUGH TO ALLOW POSITIVE DRAINAGE AWAY FROM ROOTBALL

3 TREE STAKING
 NTS

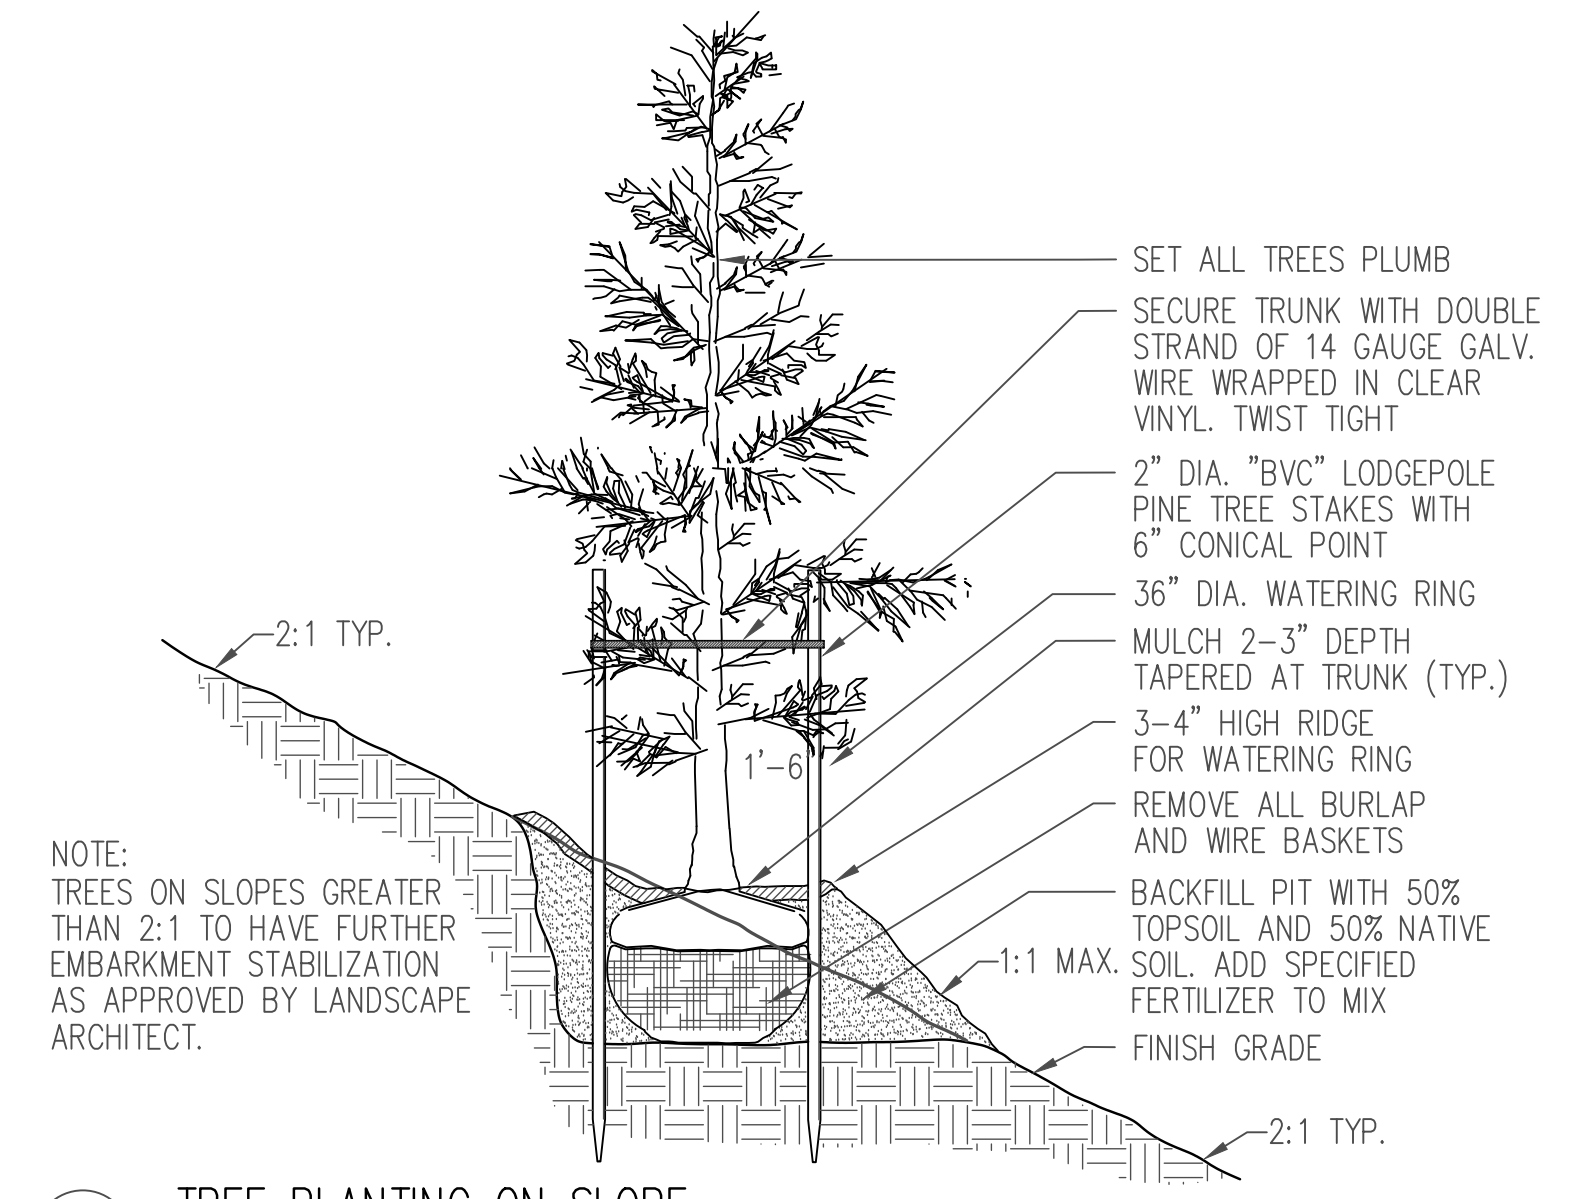

NOTE: TREES ON SLOPES GREATER THAN 2:1 TO HAVE FURTHER EMBARKMENT STABILIZATION AS APPROVED BY LANDSCAPE ARCHITECT.

4 TREE PLANTING ON SLOPE
 NTS

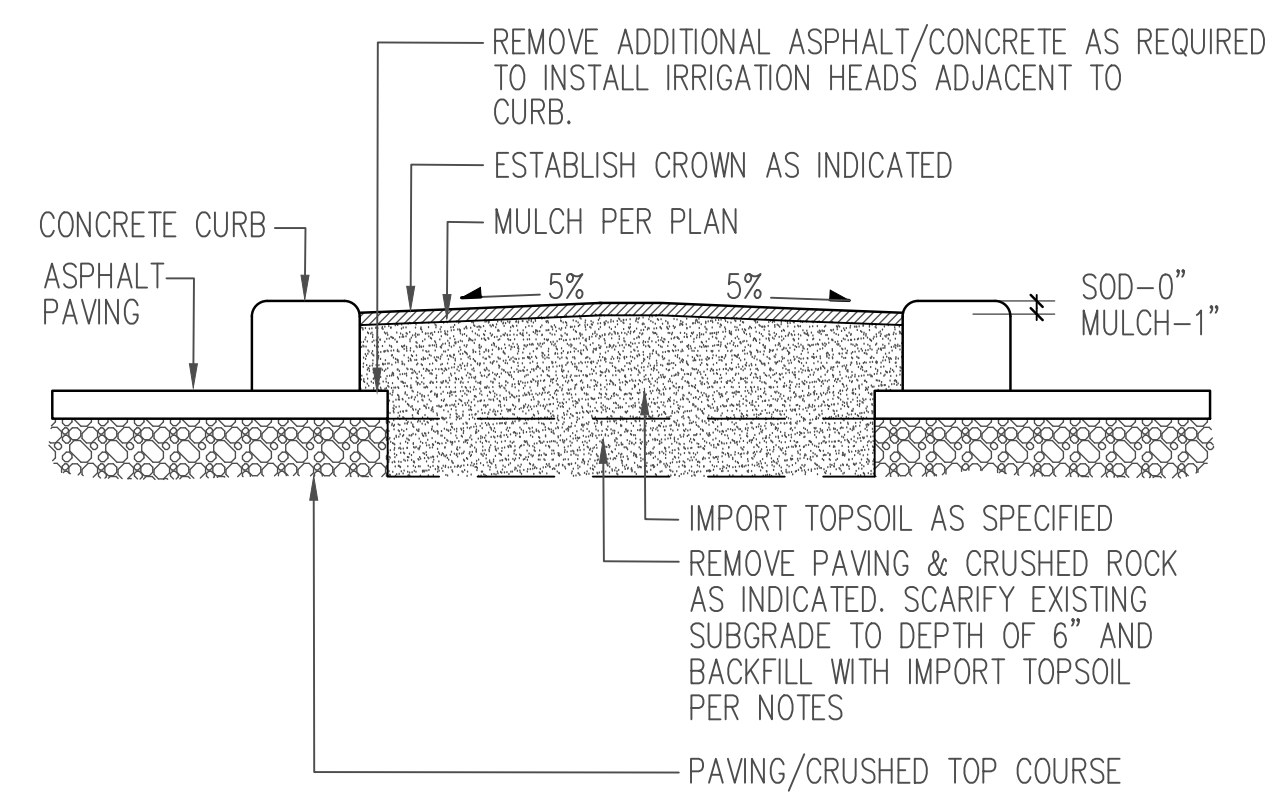

5 LANDSCAPE ISLAND
 NTS

NO.	DATE	REVISION
	10.07.2019	OWNER REVIEW
	10.25.2019	PERMIT SET

DESIGNED: CB
 DRAWN: CB
 CHECKED: CB

PROFESSIONAL SEAL

 WILLIAM A. BROWN
 CERTIFICATE NO. 501
 DATE: 09.12.2019
 PROJECT NO.: 201921

TITLE
 LANDSCAPE DETAILS

SHEET NUMBER
 L-3