



(W20-1)

(W5-1)

SEE NOTE 1

SEE NOTE 1

TAPER LENGTH
(TABLE A)

TABLE A


SPEED (MPH)	TAPER LENGTH (FT)		CONE SPACING ALONG TAPER (FT)
	10'	12'	
25	105	125	25
30	150	180	30
35	205	245	35
40	270	320	40
45	450	540	45

NOTE:

1. DISTANCE BETWEEN SIGNS SHALL BE 100' FOR RESIDENTIAL STREETS (25 MPH), AND 200' FOR ARTERIAL ROADWAYS
2. FLASHING BEACON SHALL BE INSTALLED AT EACH SIGN FOR NIGHT-TIME USE.
3. DISTANCES MAY VARY AS APPROVED BY THE ENGINEER.
4. FLAGGERS REQUIRED TO CONTROL TRAFFIC WHENEVER THE CONTRACTOR MUST INTERRUPT TRAFFIC FLOW TO ACCESS THE WORK SITE WITH MATERIALS OR EQUIPMENT.
5. SIGN SIZE PER MUTCD.

LEGEND:

- ⊙ CONE OR CHANNELIZING DEVICE (SEE STD 702)

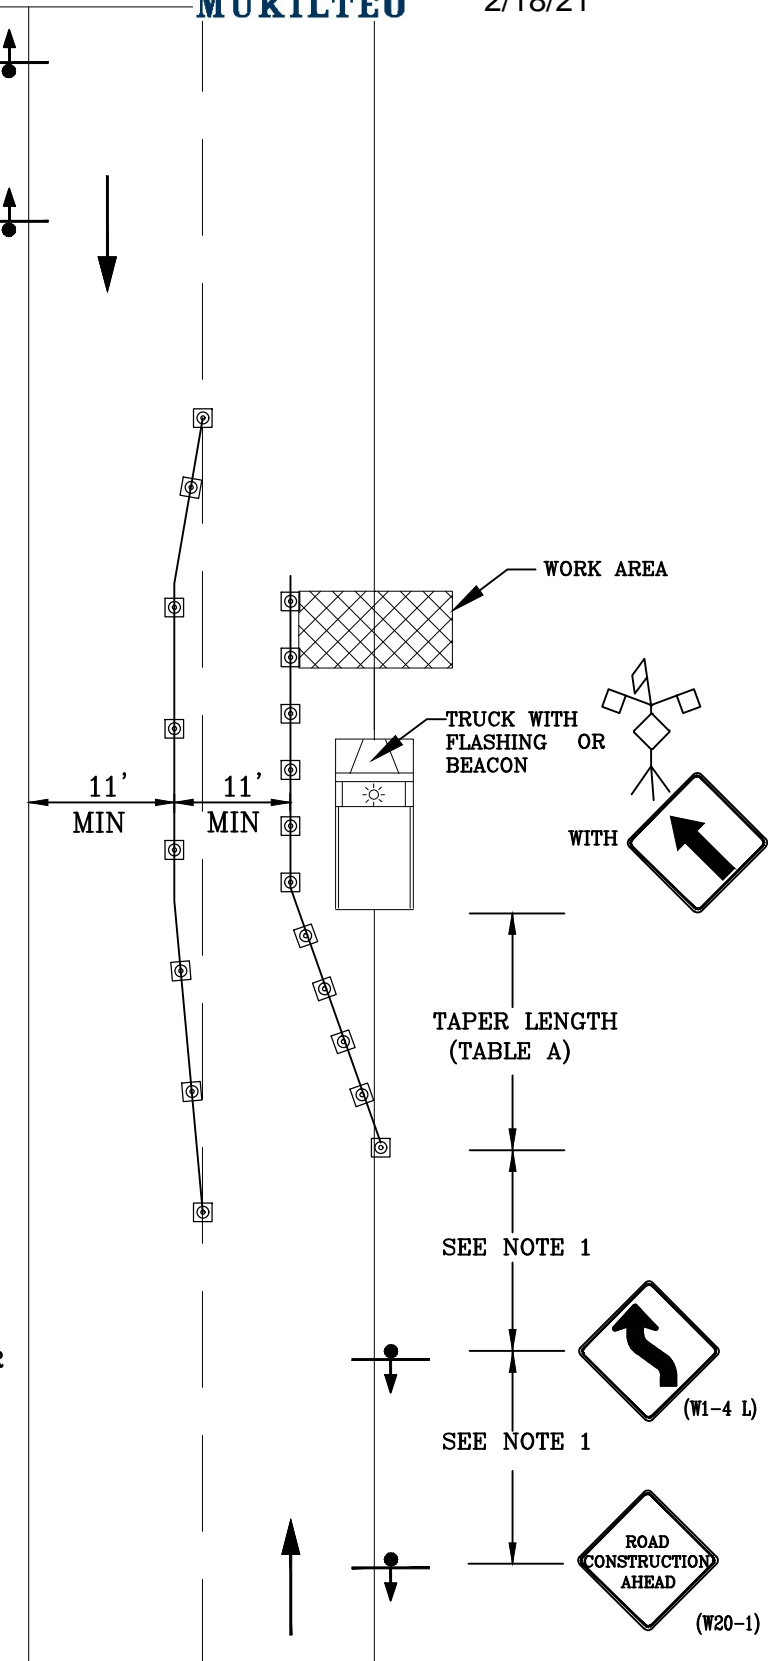

TRAFFIC CONTROL PLAN
TWO LANE ROAD, PARTIAL LANE CLOSURE