



DATUM: NAVD 88
BENCH: THE VERTICAL DATUM FOR THIS SURVEY IS NAVD 88, BASED ON CONSTRUCTION PLANS FOR "HALLS HEIGHTS" PROVIDED BY OSTERGAARD - ROBINSON AND ASSOC., INC. BASED ON SURVEY OBSERVATIONS ON EXISTING STRUCTURES SHOWN ON SAID PLANS

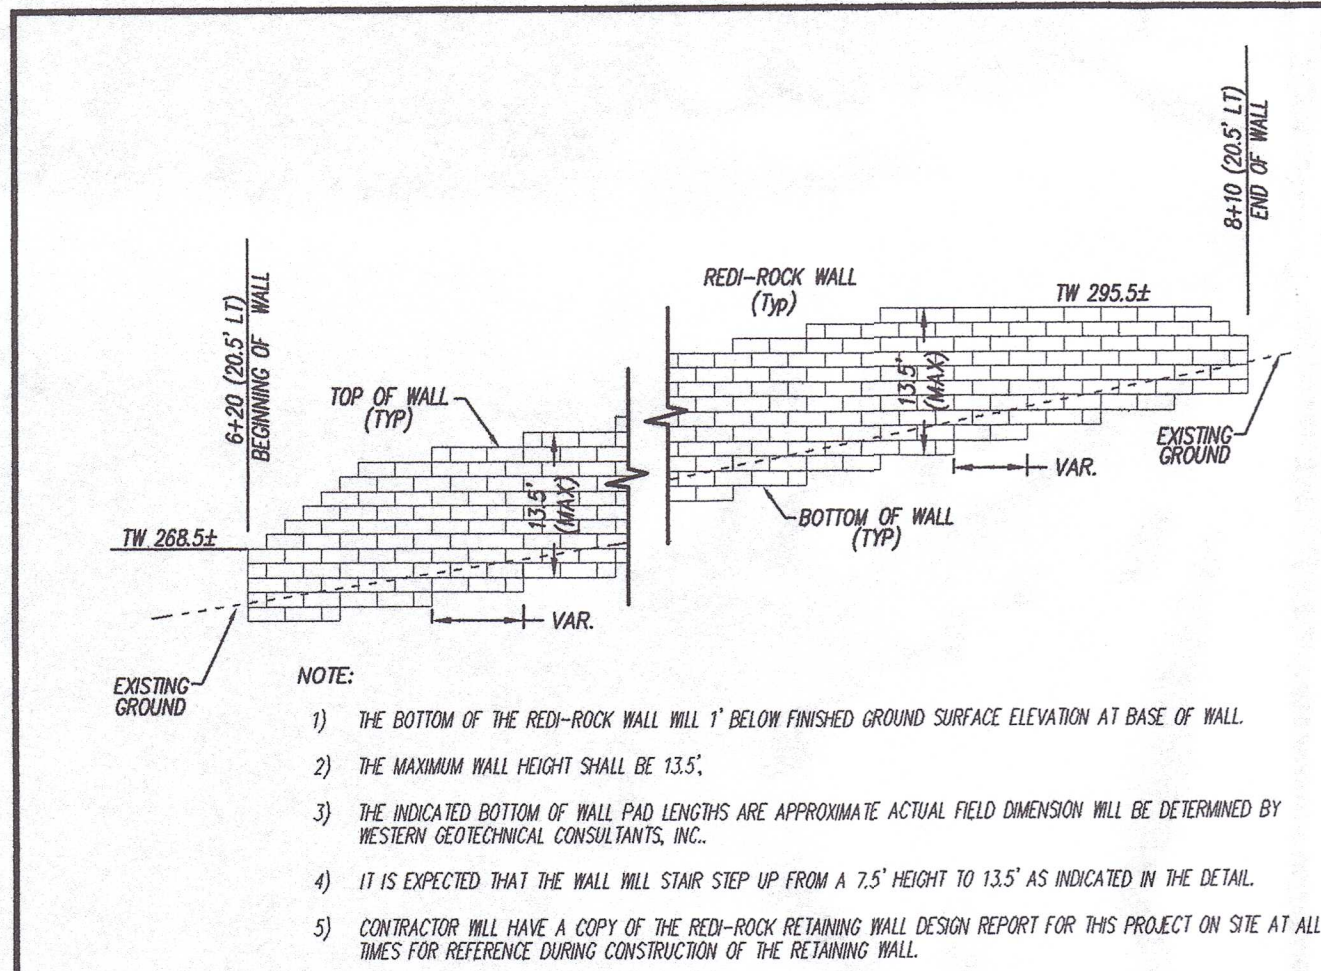


RED-ROCK WALL
DESIGNED BY WESTERN GEOTECHNICAL
CONSULTANTS, INC.
(ALONG DEBRELOH HEIGHTS LANE)
N.E.S.

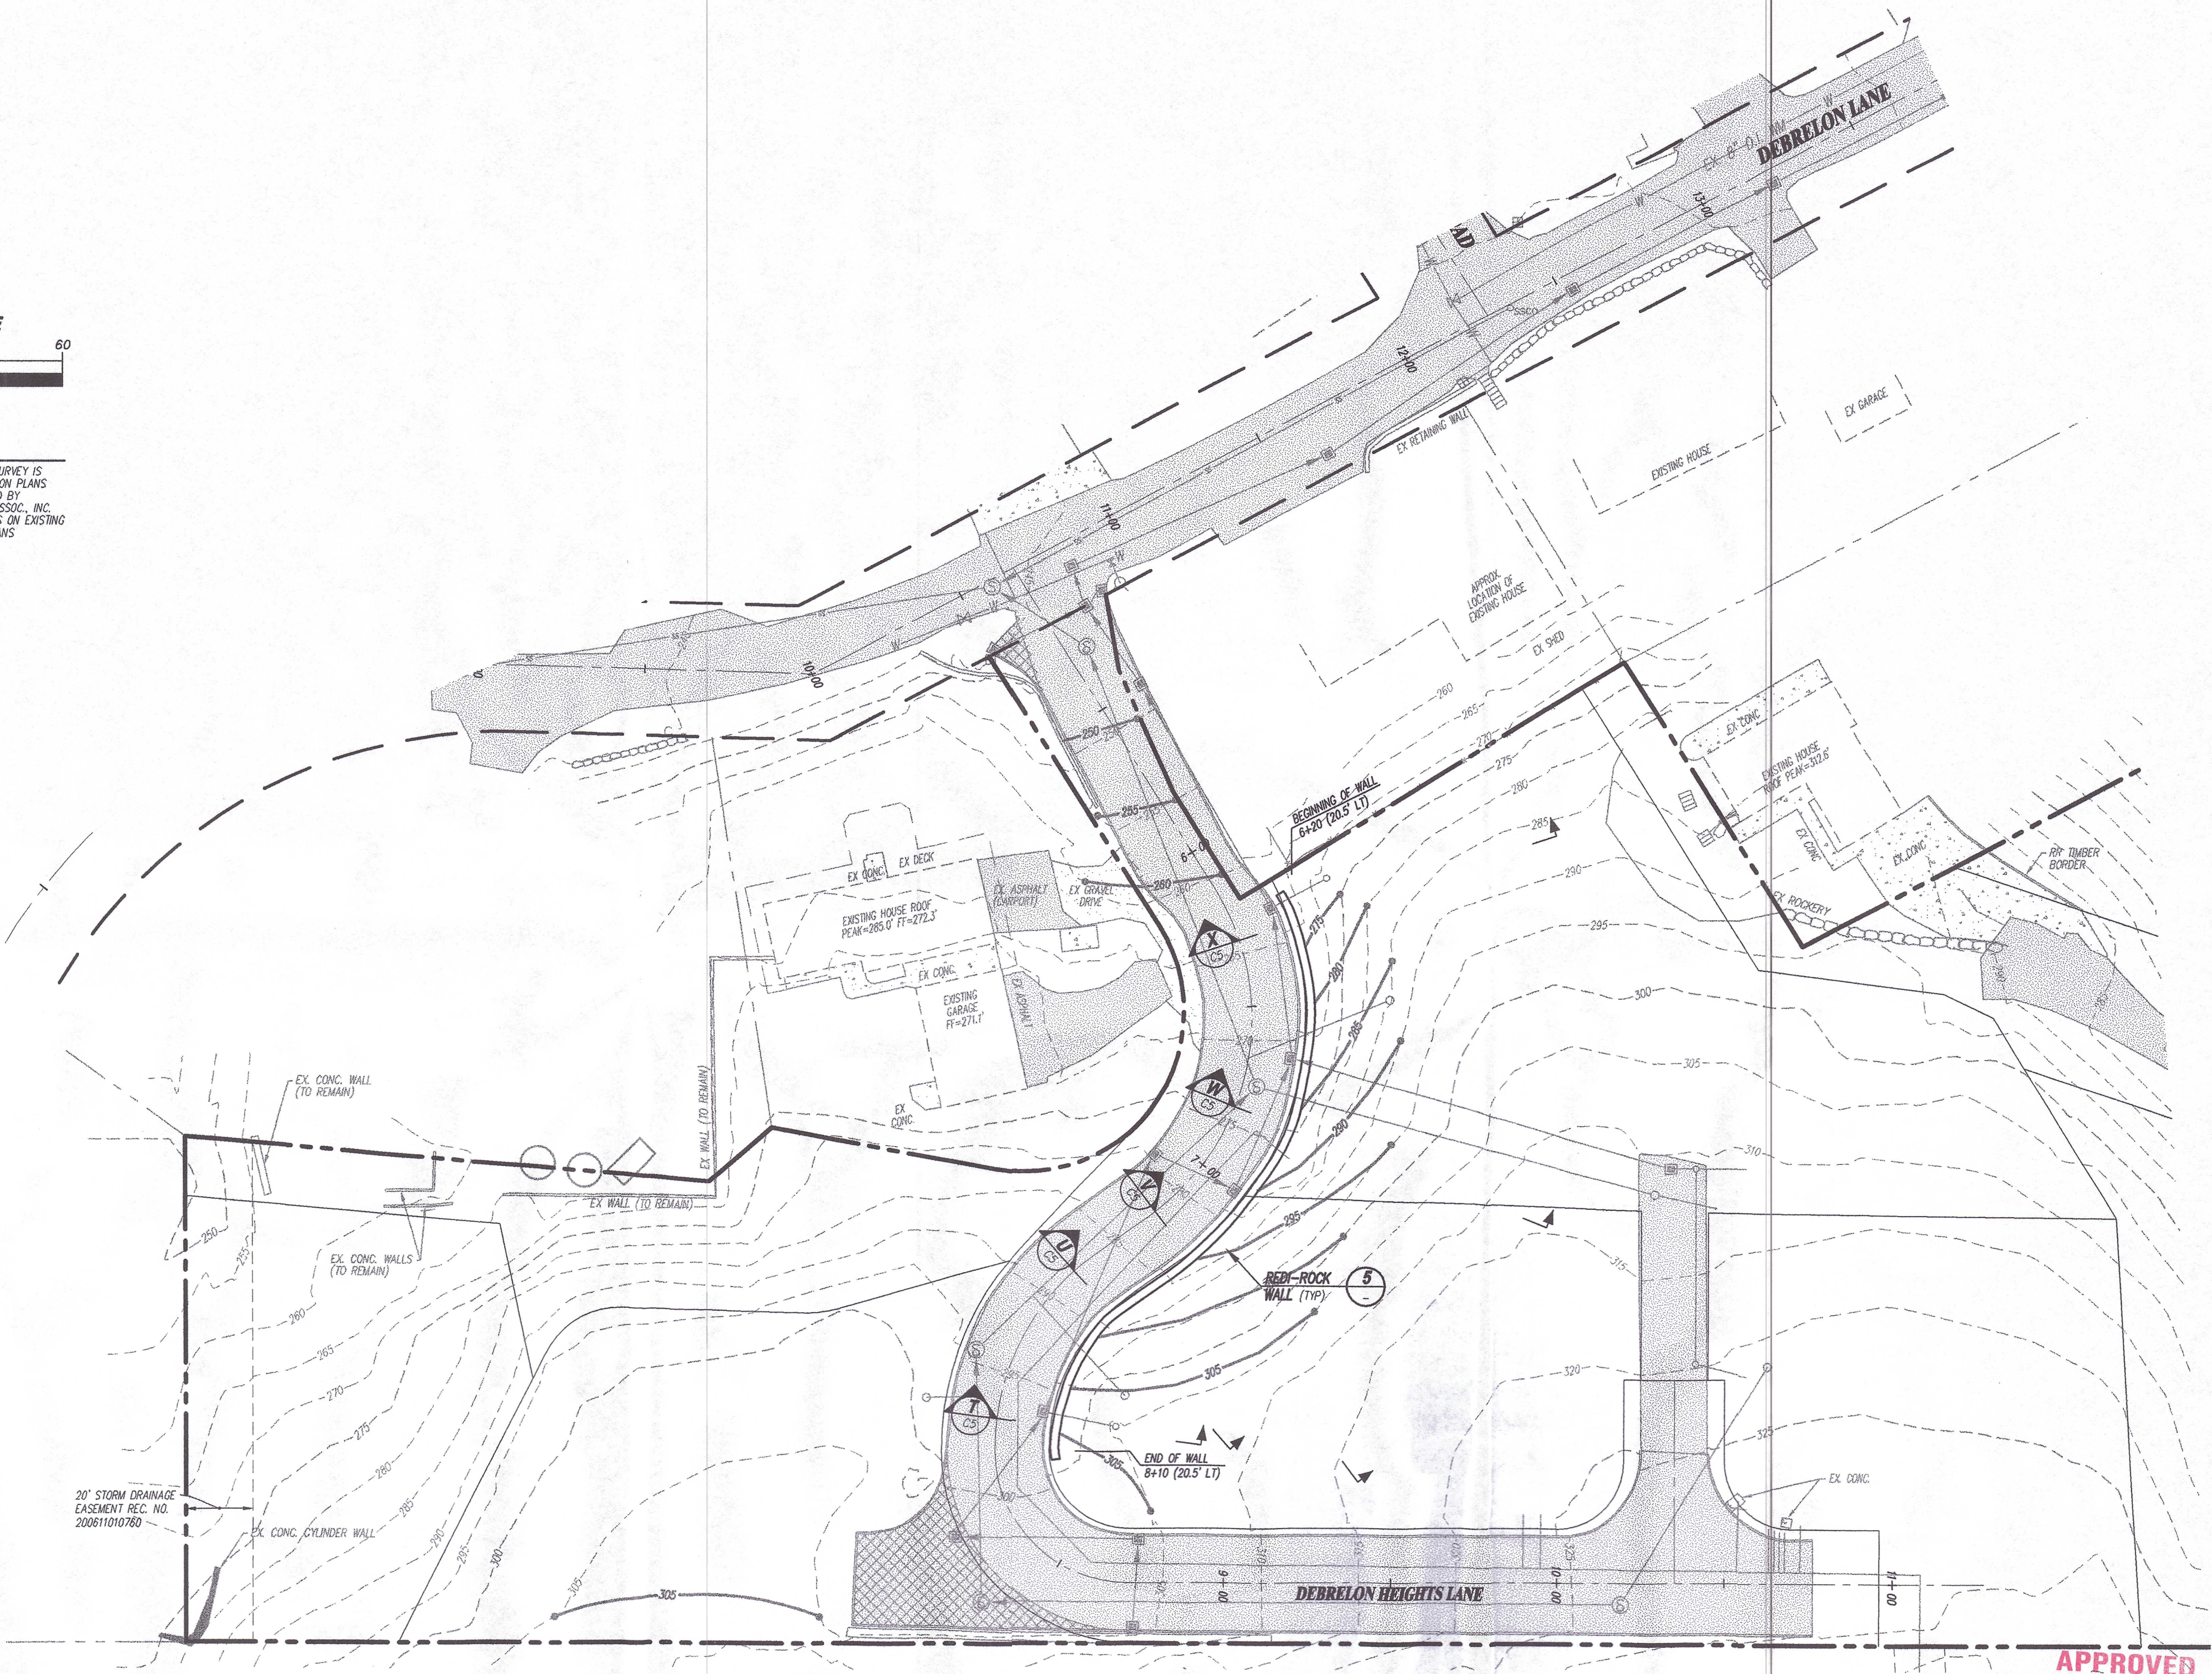

APPROVED
City of Mukilteo
[Signature]
4/15/13

MAC ENGINEERING, LLC

P.O. BOX 177, SILVANA, WA 98287
TEL: (360) 652-5820 / FAX: (360) 652-5820
EMAIL: macengineering@frontier.com

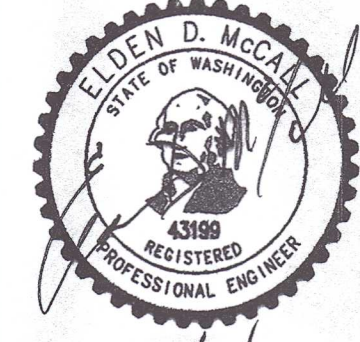

DATE: 3/20/13

SURVEY & TOPOGRAPHIC
INFORMATION PROVIDED BY:

RIVER CITY LAND SERVICES
P.O. BOX 171
SNOHOMISH, WA 98291
TEL: 360-568-6200
CONTACT: DIRK L. NEWMAN, PLS
E-MAIL: dirk@rivercitylandservices.com

APPLICANT / OWNER:

PG & GC, LLC
1415 SEURLOCK LANE
MUKILTEO, WA 98275
TEL: 425-778-7337
CONTACT: GARY GILL

REV. No.	REVISION	DATE OF REVISION	CITY APPROVAL	DATE OF CITY APPROVAL
-	ISSUED	11/20/12		
1	PER REVIEW COMMENTS	3/25/13		

CALL 48 HOURS BEFORE YOU DIG 1-800-424-5555

THE CONTRACTOR SHALL VERIFY THE LOCATION OF ALL UTILITIES PRIOR TO ANY CONSTRUCTION. AGENCIES INVOLVED SHALL BE NOTIFIED WITHIN A REASONABLE TIME PRIOR TO THE START OF CONSTRUCTION.

PFI:
KARI-SP
GRADING & WALLS PLAN

PROJECT NO.
120096
DWG
C4
OF 7