


Legend

- OHWM
- Contour (Existing Conditions)
- Shoreline Jurisdiction Designations
- Subject Property
- Parcels
- Water Mains
- Sewer
- Culturally Sensitive Area (No Digging - DAHP Regulated)

Proposed Actions:

- Remove fencing
- Manage areas of site vegetation if needed (site mostly unvegetated)
- Remove all extruded curbing
- Fill in 9 access vaults with standard CDF
- Spread existing rock covering asphalt surface
- Bring in an additional 420 tons of $\frac{3}{4}$ minus crushed rock, spread and place

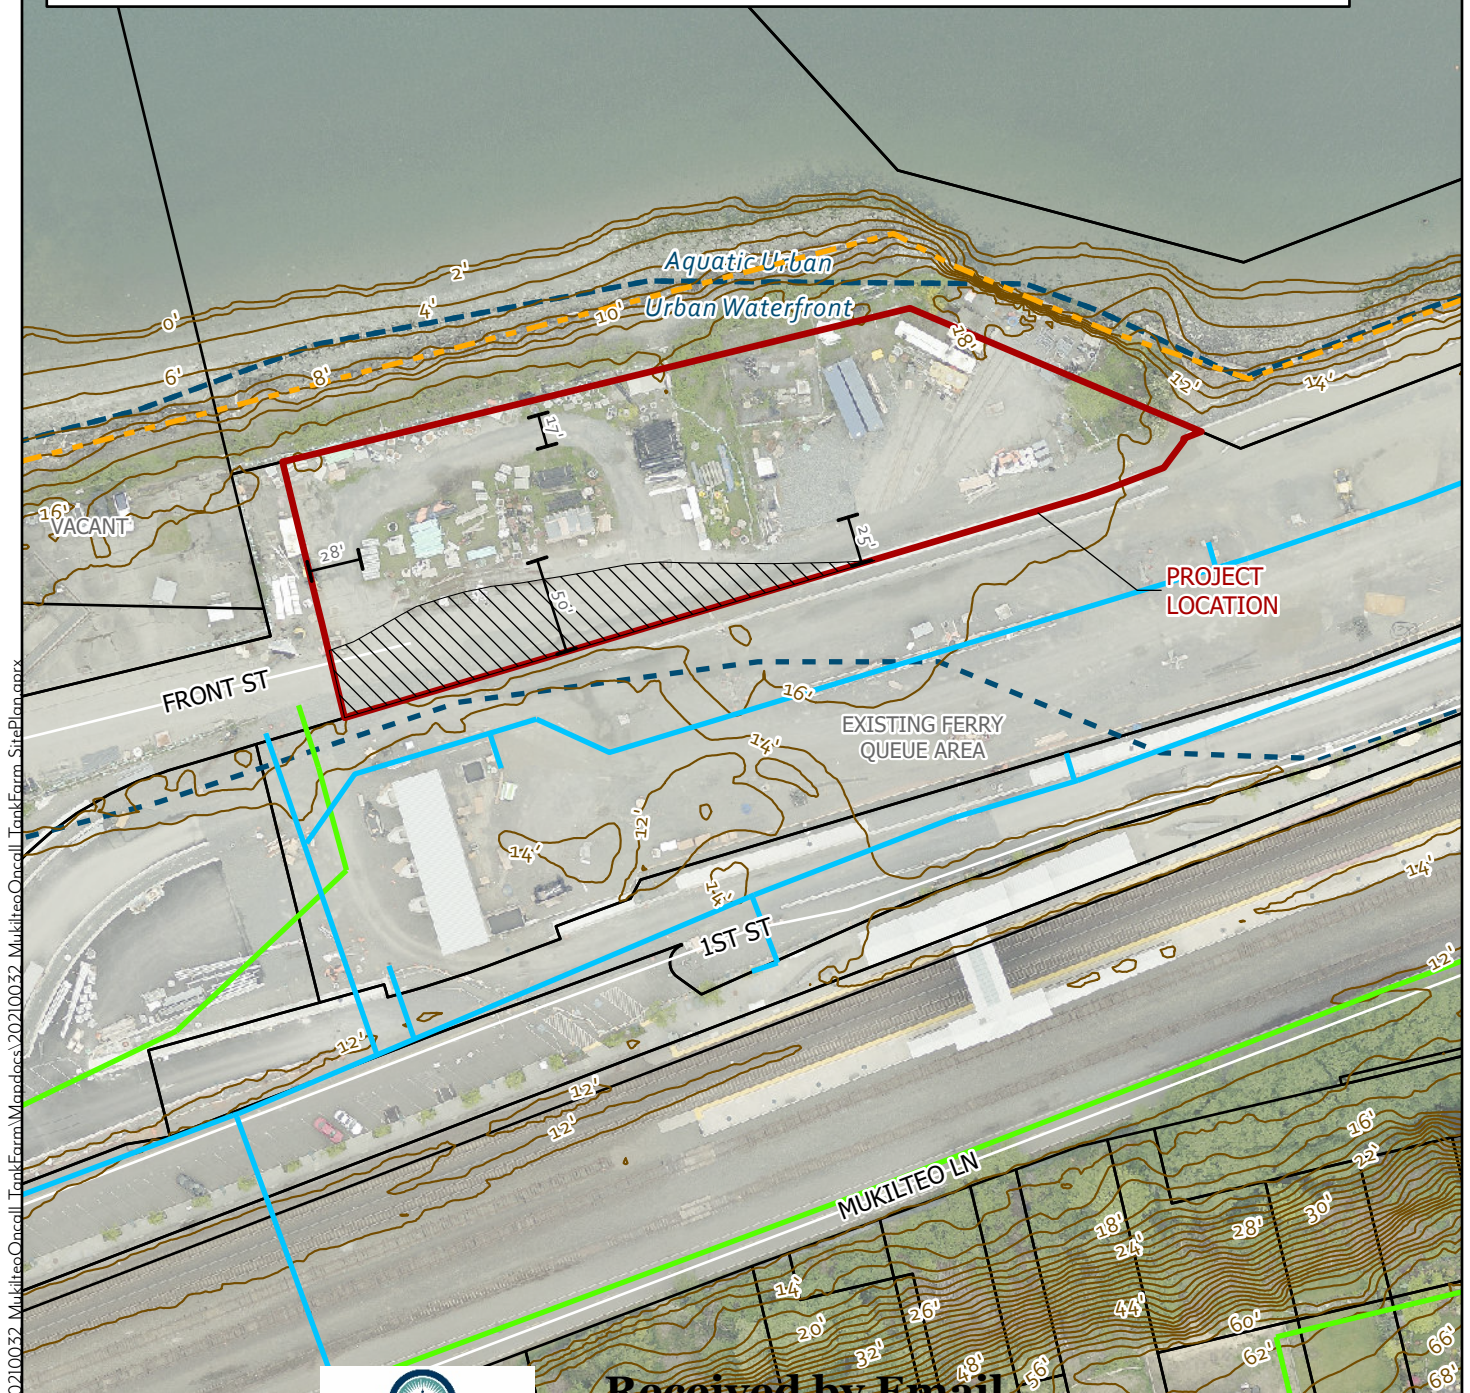

Path: C:\GIS\Projects\20210032 Mukilteo On-Call Tank Farm Mapdocs\20210032 Mukilteo On-Call Tank Farm Site Plan.aprx



Received by Email

01/25/2023

City of Mukilteo 2021 On-Call
Tank Farm Permitting Support
Parcel ID 29043300402000
Site Plan