










Legend

-  OHWM
-  Contour (Existing Conditions)
-  Shoreline Jurisdiction Designations
-  Subject Property
-  Parcels
-  Water Mains
-  Sewer
-  Culturally Sensitive Area (No Digging - DAHP Regulated)

Proposed Actions:


- Remove fencing
- Manage areas of site vegetation if needed (site mostly unvegetated)
- Remove all extruded curbing
- Fill in 9 access vaults with standard CDF
- Spread existing rock covering asphalt surface
- Bring in an additional 420 tons of ¾ minus crushed rock, spread and place

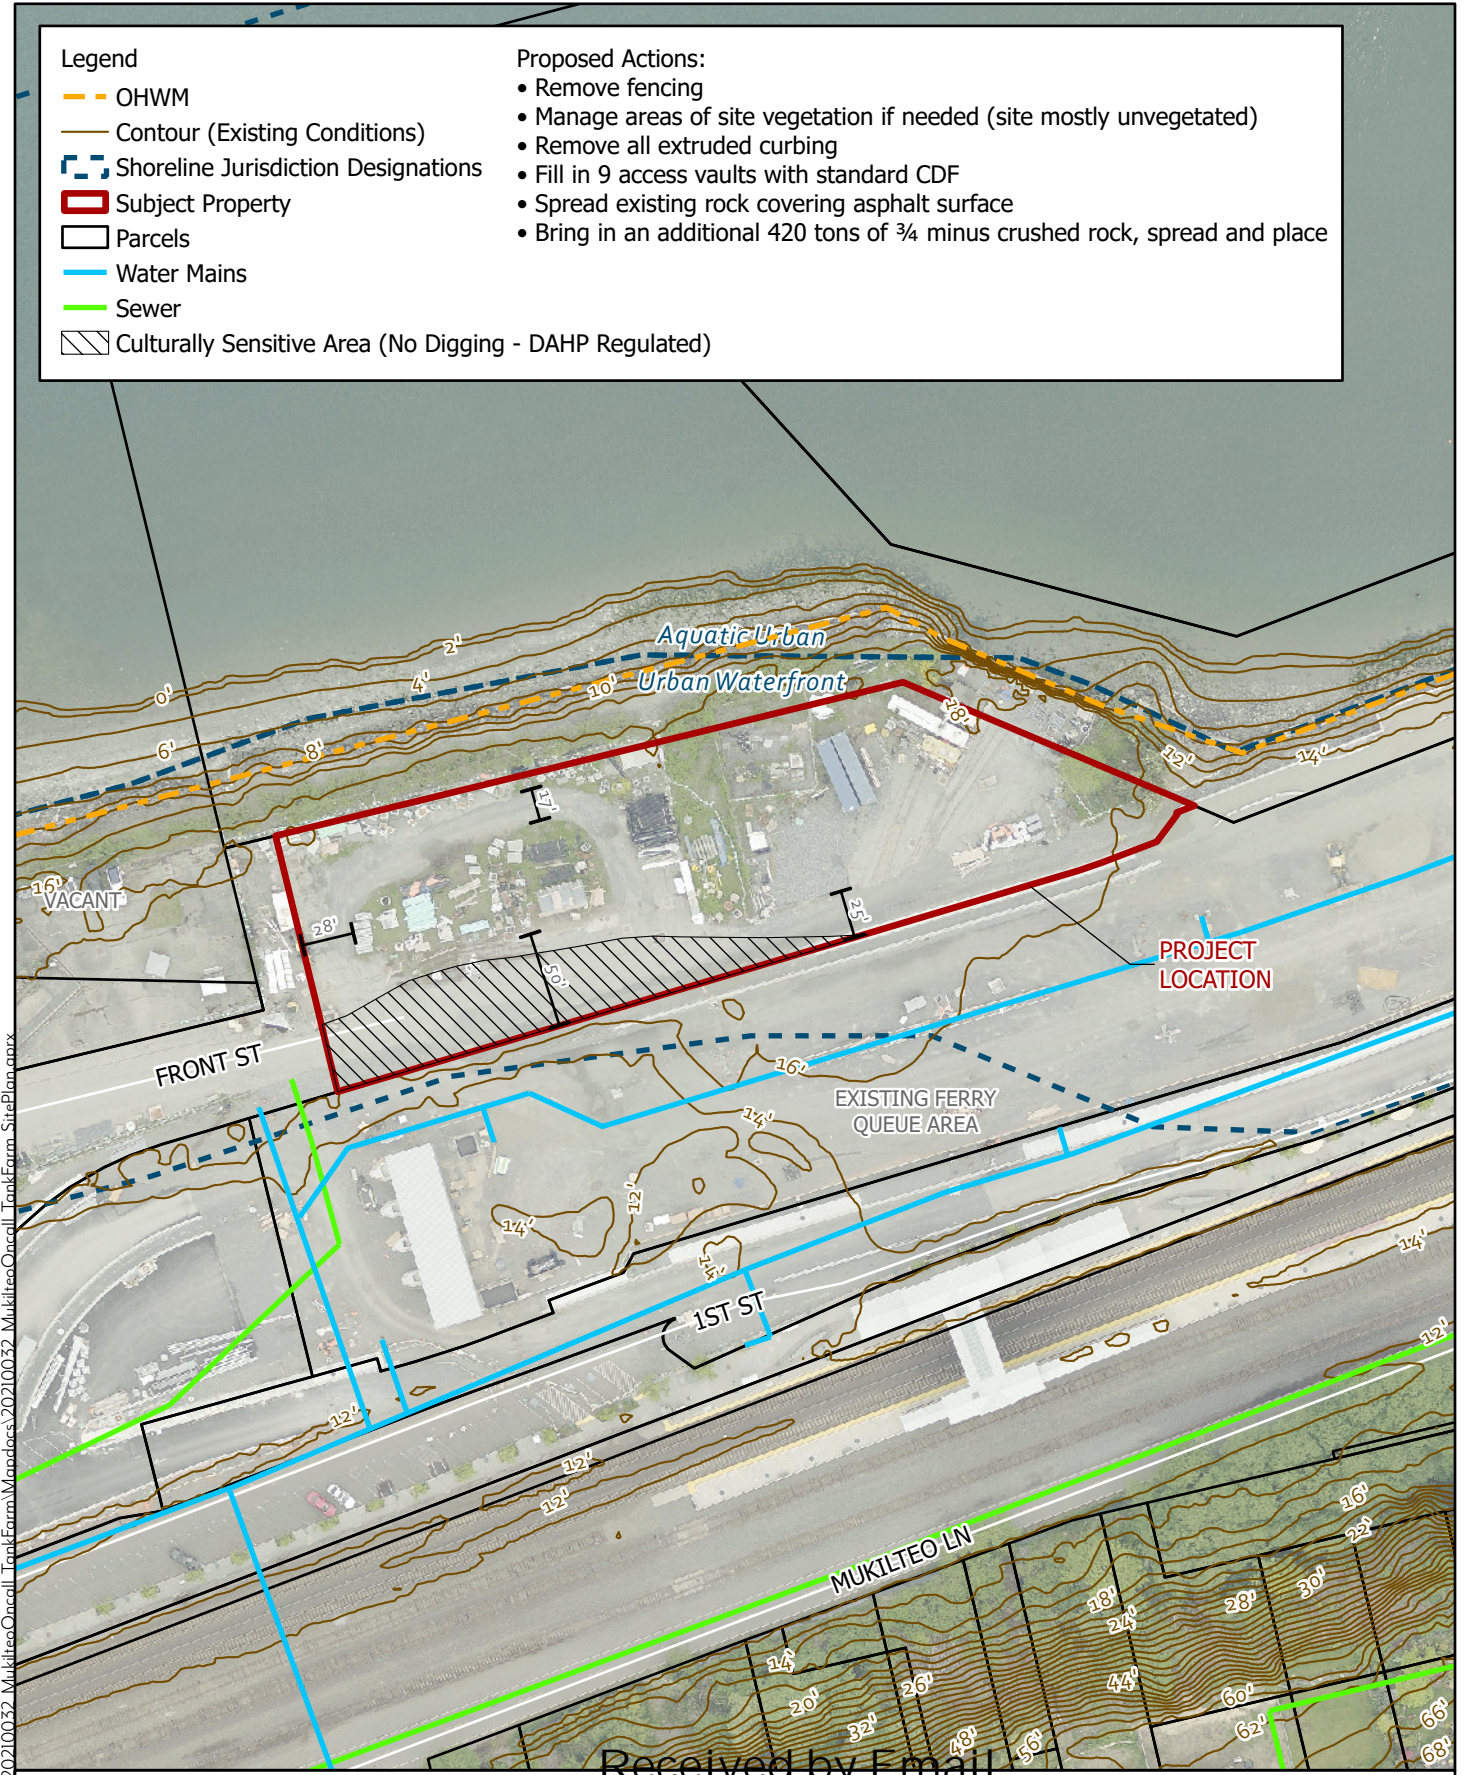

Received by Email

01/25/2023

City of Mukilteo 2021 On-Call
 Tank Farm Permitting Support
 Parcel ID 29043300402000
 Site Plan

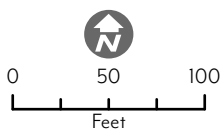

Path: C:\GIS\Projects\20210032_MukilteoOnCall_TankFarm\Mapdocs\20210032_MukilteoOnCall_TankFarm_SitePlan.aprx