



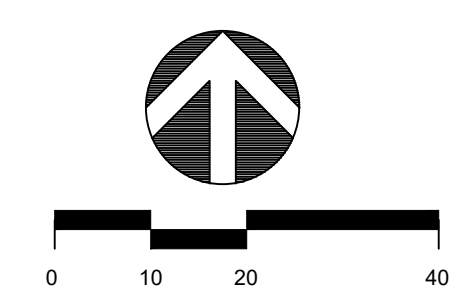

Received by Email  
12/12/22

Plot Date: 1/25/2022 11:02 AM  
 Save Date: 1/25/2022 10:37 AM  
 By: Gil Laas  
 File: P:\PEVT\00000103\04\00\AD\SI\BASE\SI\TP-x-pevt0103.dwg

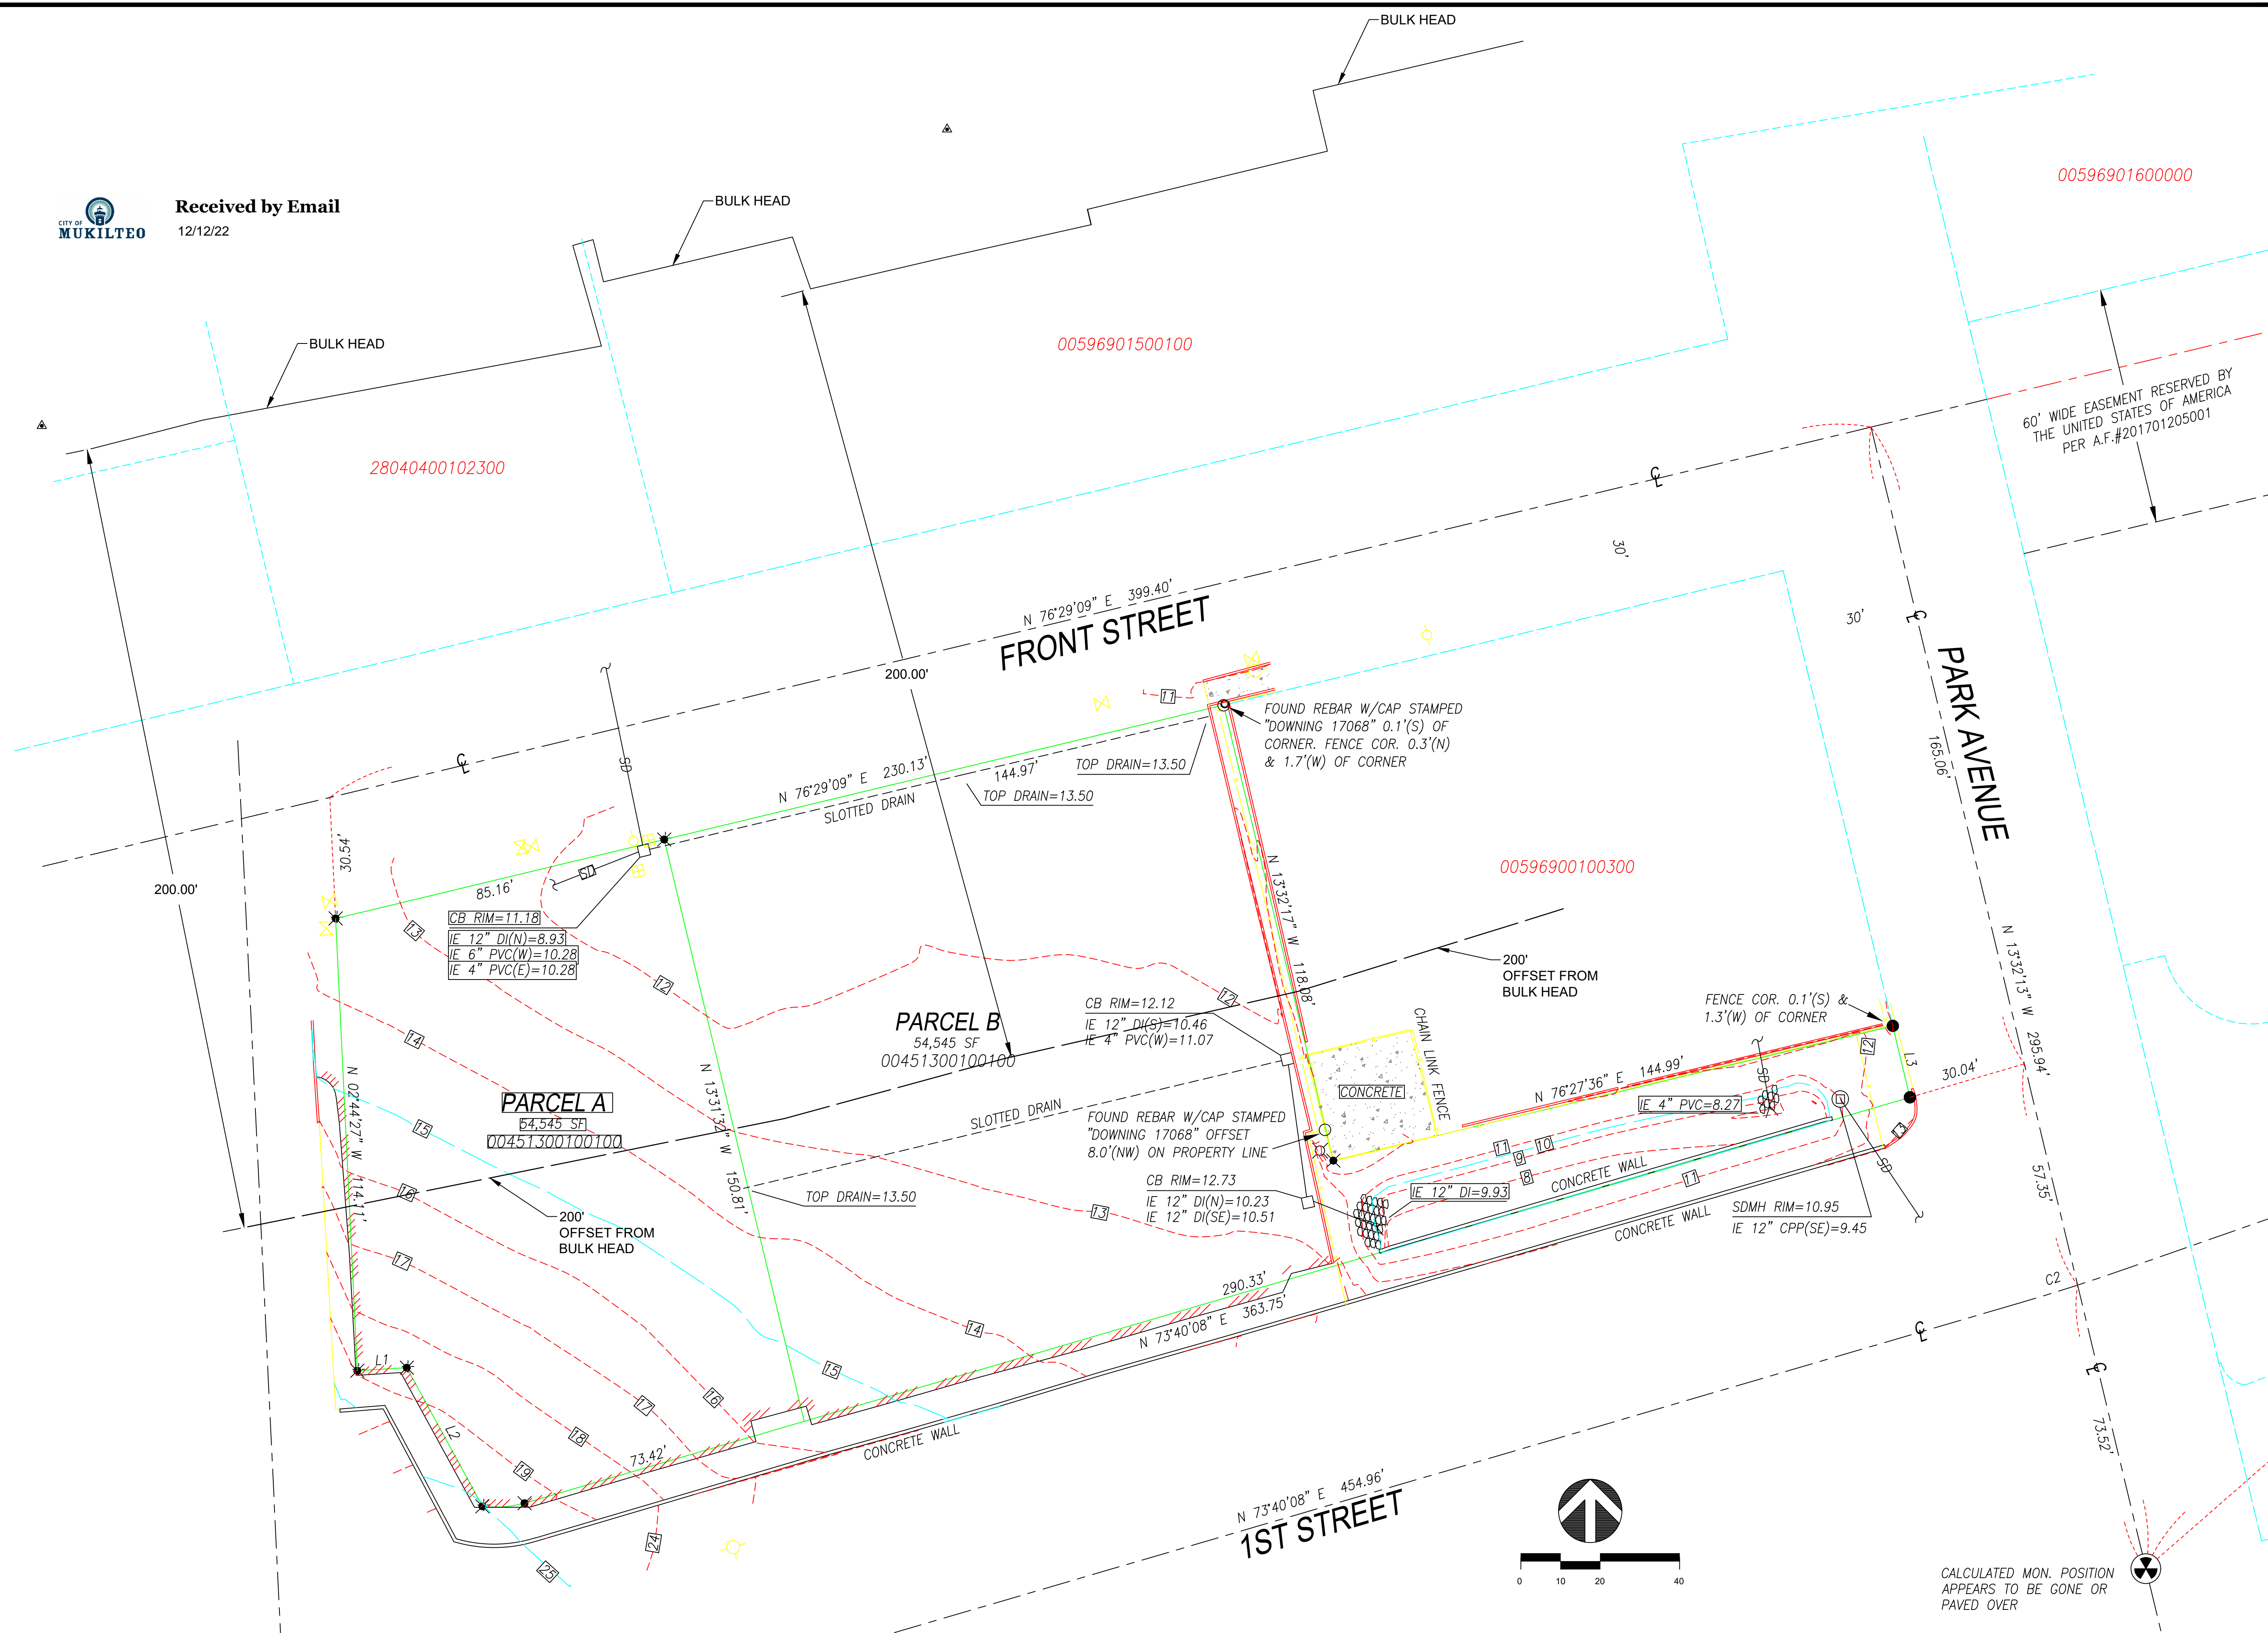

CALCULATED MON. POSITION  
APPEARS TO BE GONE OR  
PAVED OVER

MUKILTEO  
200 FOOT  
SHORELINE SETBACK  
PORT OF EVERTT  
MUKILTEO, WA

**DAVID EVANS  
AND ASSOCIATES INC.**  
1620 W. Marine View Dr., Suite 200  
Evertt, WA 98201  
Phone: 425.259.4099

REVISIONS: APPD.

DATE: 11-28-2022  
 DESIGN:  
 DRAWN:  
 CHECKED:  
 REVISION NUMBER:

SCALE: 1"=20'

PROJECT NUMBER:  
**PEVT0103**

DRAWING FILE:  
Sv-TP-x-pevt0103.dwg

SHEET NO.

**1**  
OF 1